

HARRIMAN

AUBURN PORTLAND MANCHESTER




PUB DEVELOPMENT AND DEPARTMENT  
RELOCATIONS  
2 SOMMERSET ST  
PORTLAND, ME

Harriman Project No. 15103


Key Plan

Proj. North

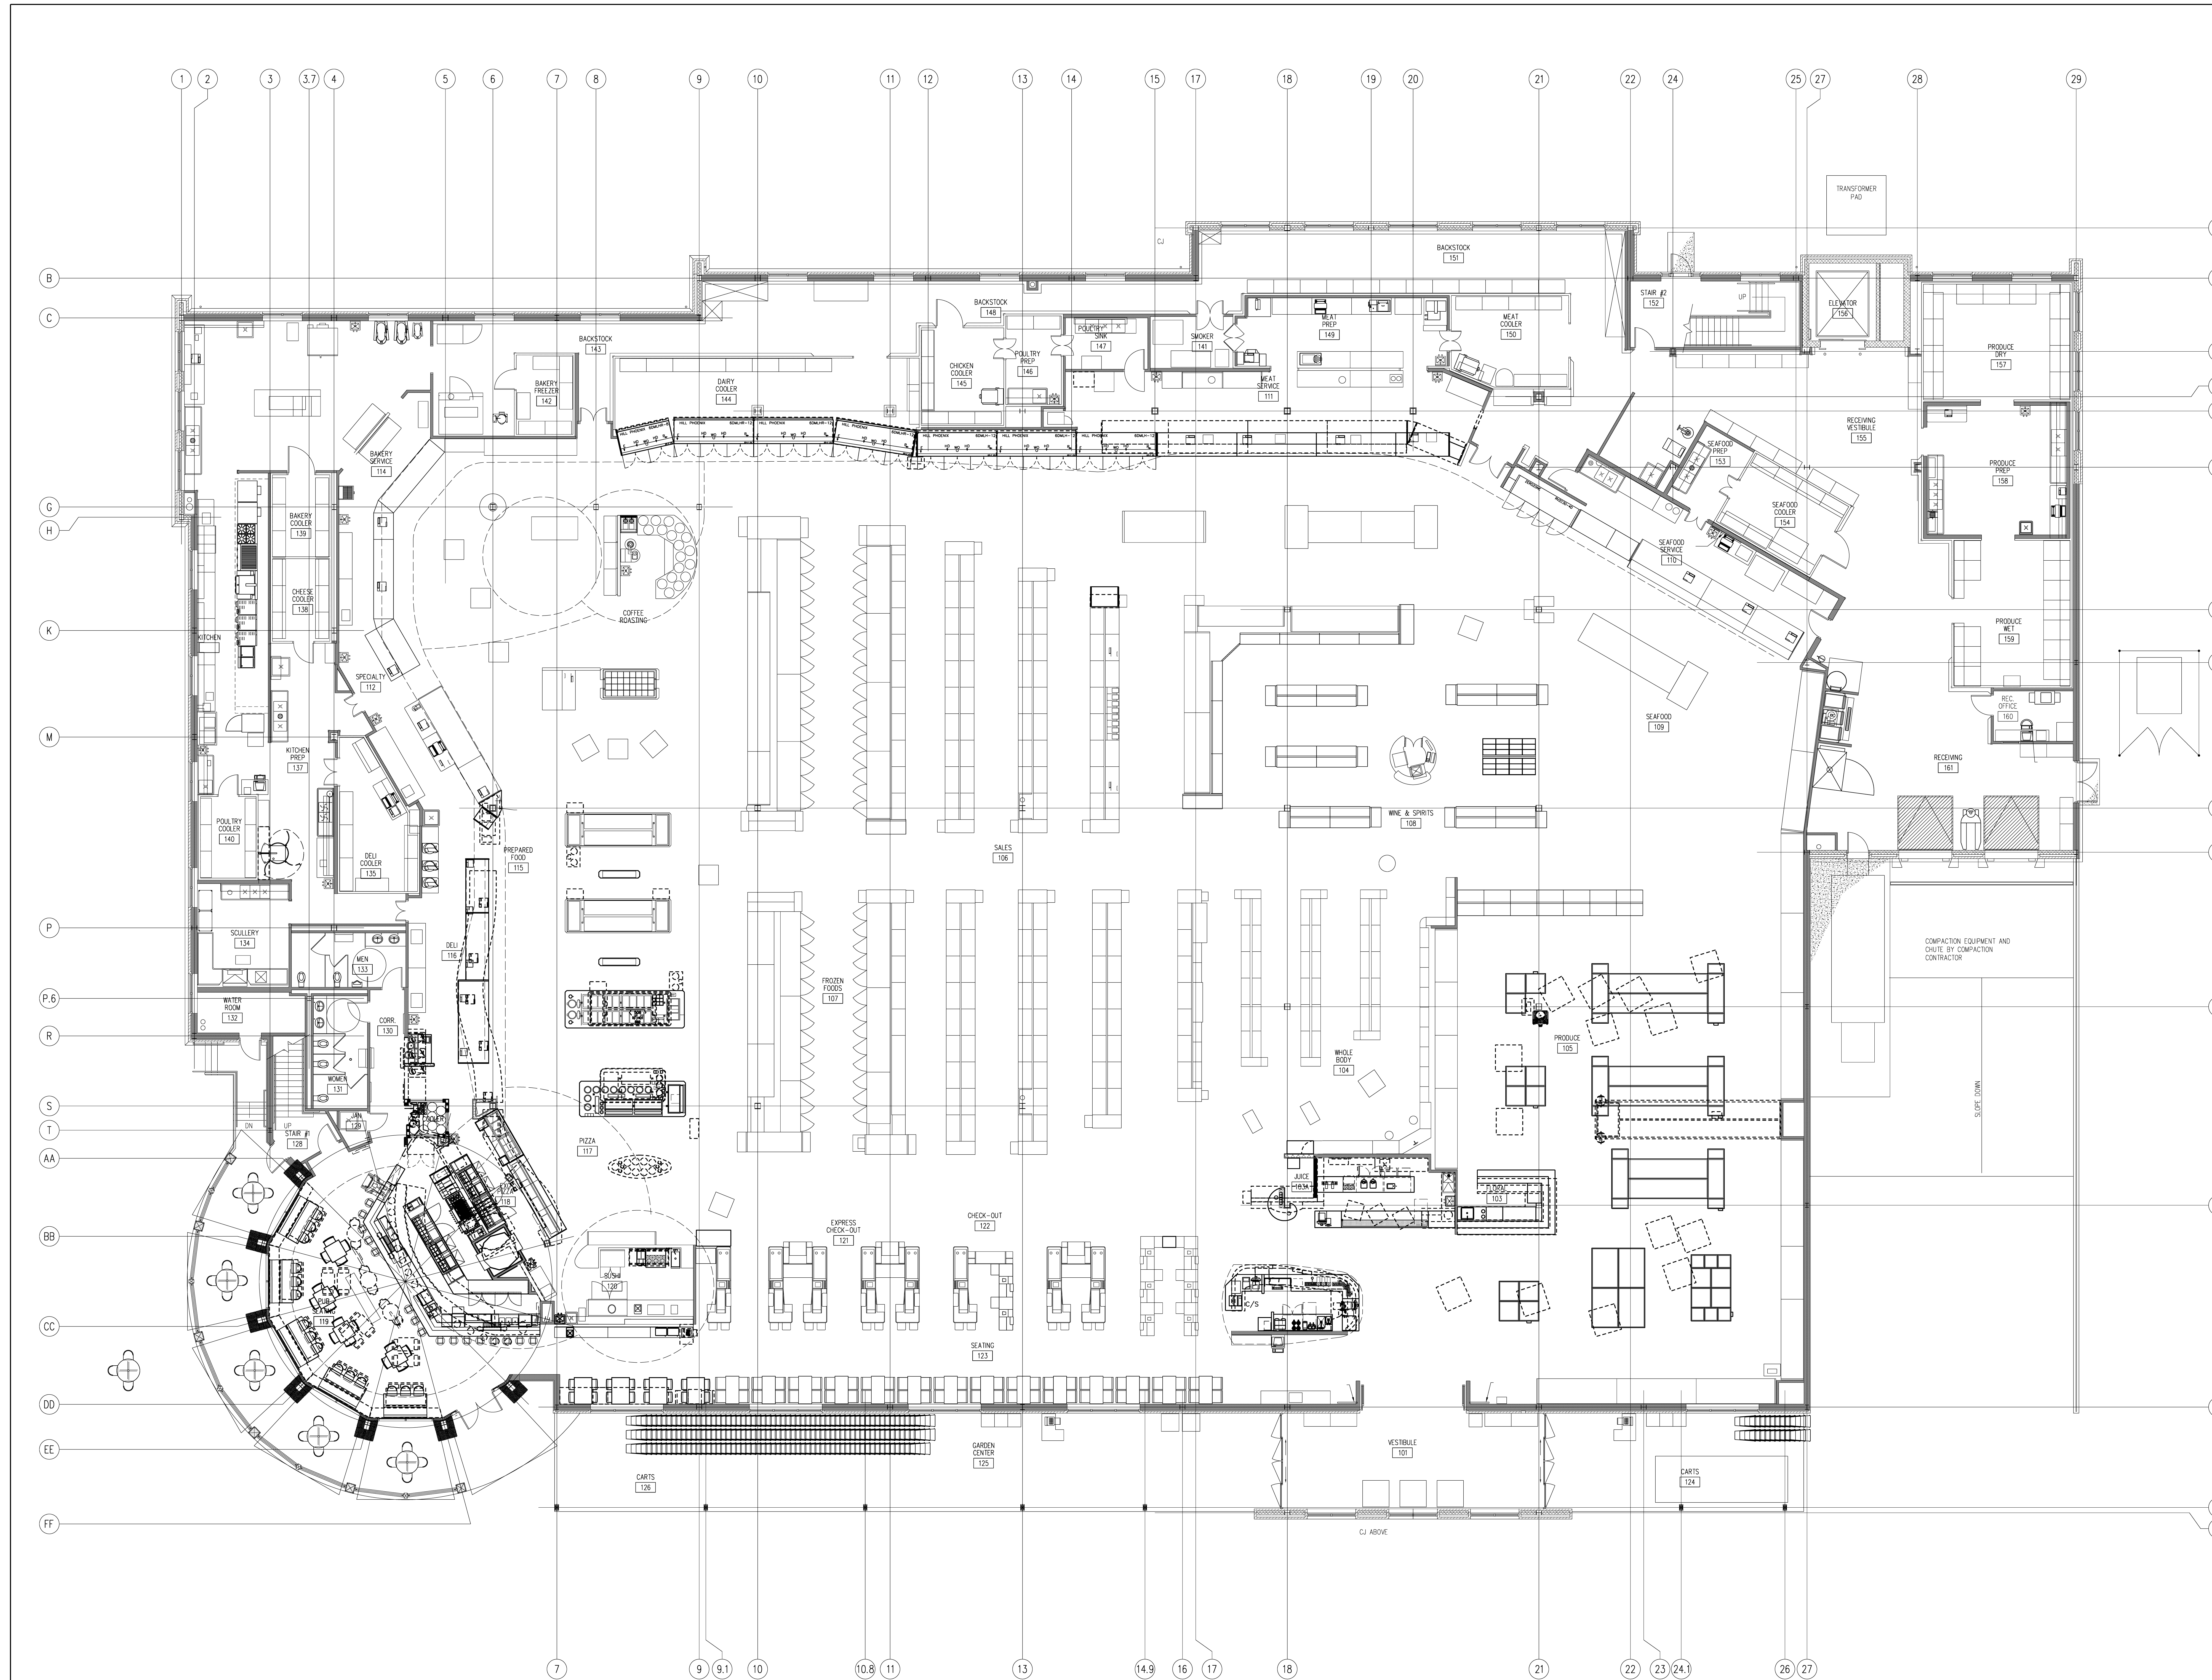

Issues and Revisions

Mark	Date	Description
-	05-28-15	PROGRESS
-	06-17-15	PROGRESS UPDATE
-	07-01-15	ISSUED FOR PRICING
-	07-28-15	07-15-15 REVIEW MTG UPDATES
-	07-29-15	JUICE/PUR/BURRITO UPDATES
-	09-08-15	ISSUED FOR PERMITTING
-	10-08-15	CONSTRUCTION DOCUMENTS

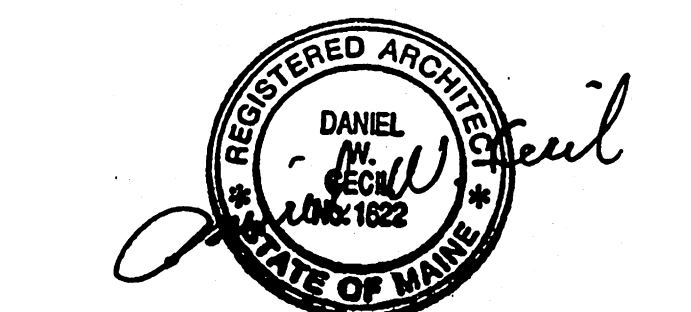

Drawing Scale: 1/8" = 1'-0"

PA / PE: DLJ © 2015  
Drawn By: SJD Harriman Associates

EQUIPMENT  
PLAN  
OVERLAY

A11.10