

HARRIMAN

AUBURN PORTLAND MANCHESTER




PUB DEVELOPMENT AND DEPARTMENT RELOCATIONS 2 SOMMERSET ST PORTLAND, ME

Harriman Project No. 15103

Key Plan


Proj. North

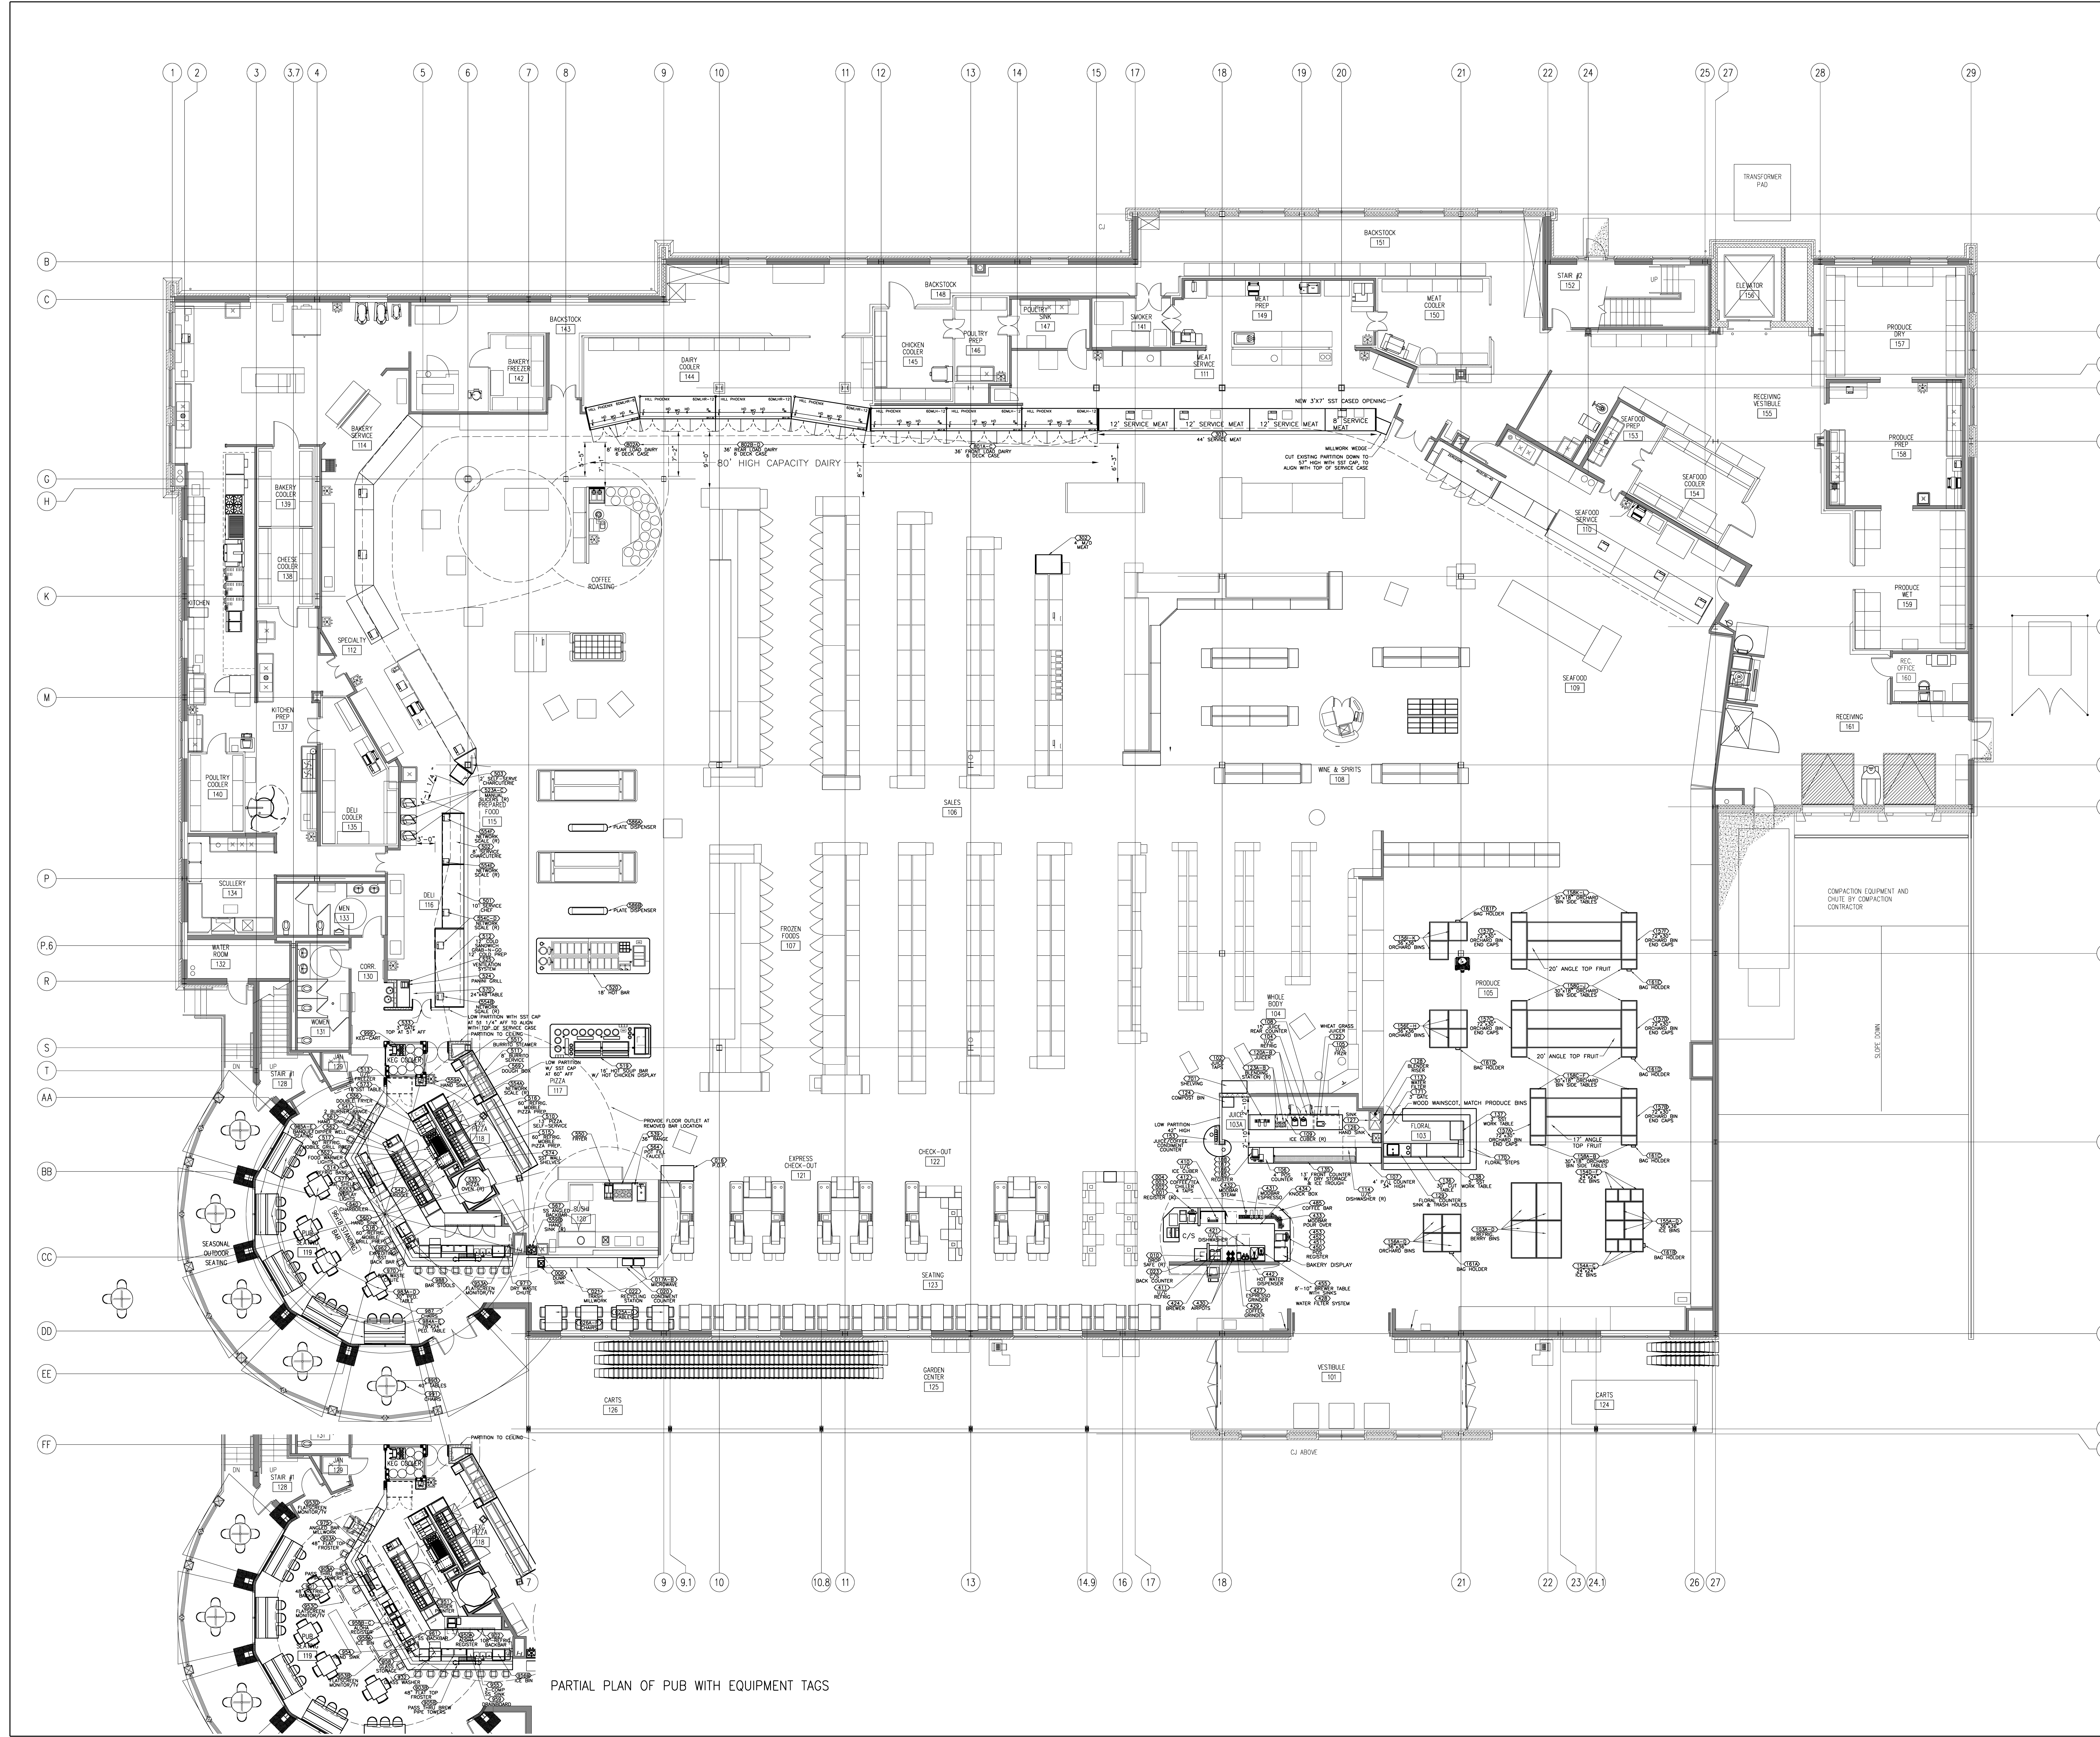

PARTIAL PLAN OF PUB WITH EQUIPMENT TAGS

Issues and Revisions

Mark	Date	Description
-	06-04-15	PROGRESS - PUB SK2
-	06-16-15	PROGRESS UPDATE
-	06-17-15	PROGRESS UPDATE
-	06-18-15	PUB UPDATE WITH SEATING
-	06-23-15	ISSUED FOR WALK THRU
-	07-01-15	ISSUED FOR PRICING
-	07-07-15	UPDATED HOT BARS
-	07-14-15	UPDATED CHICKENSUP BAR
-	07-20-15	07-15-15 REVIEW ATG UPDATES
-	07-29-15	JUICE/PUBBURRITO UPDATES
-	08-19-15	COFFEE BAR UPDATES
-	08-20-15	PREP FOODS SERVICE UPDATE
-	08-25-15	JUICE SERVICE UPDATE
-	09-02-15	JUICE SERVICE REVISION
-	09-08-15	ISSUED FOR PERMITTING
-	09-22-15	REVISED SUSHI PREP
-	10-02-15	REVISED PUB COOKING EQUIPMENT
-	10-08-15	CONSTRUCTION DOCUMENTS

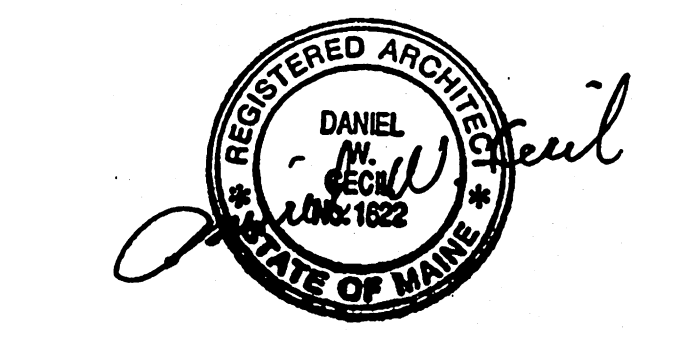

Drawing Scale: 1/8" = 1'-0"

PA/PE: DLJ © 2015 Harriman Associates  
Drawn By: SJD

EQUIPMENT PLAN PROPOSED

A11.1