

HARRIMAN

AUBURN PORTLAND MANCHESTER




PUB DEVELOPMENT AND DEPARTMENT RELOCATIONS & ZOMERSSET ST PORTLAND, ME

Harriman Project No. 15103


Key Plan

Proj. North

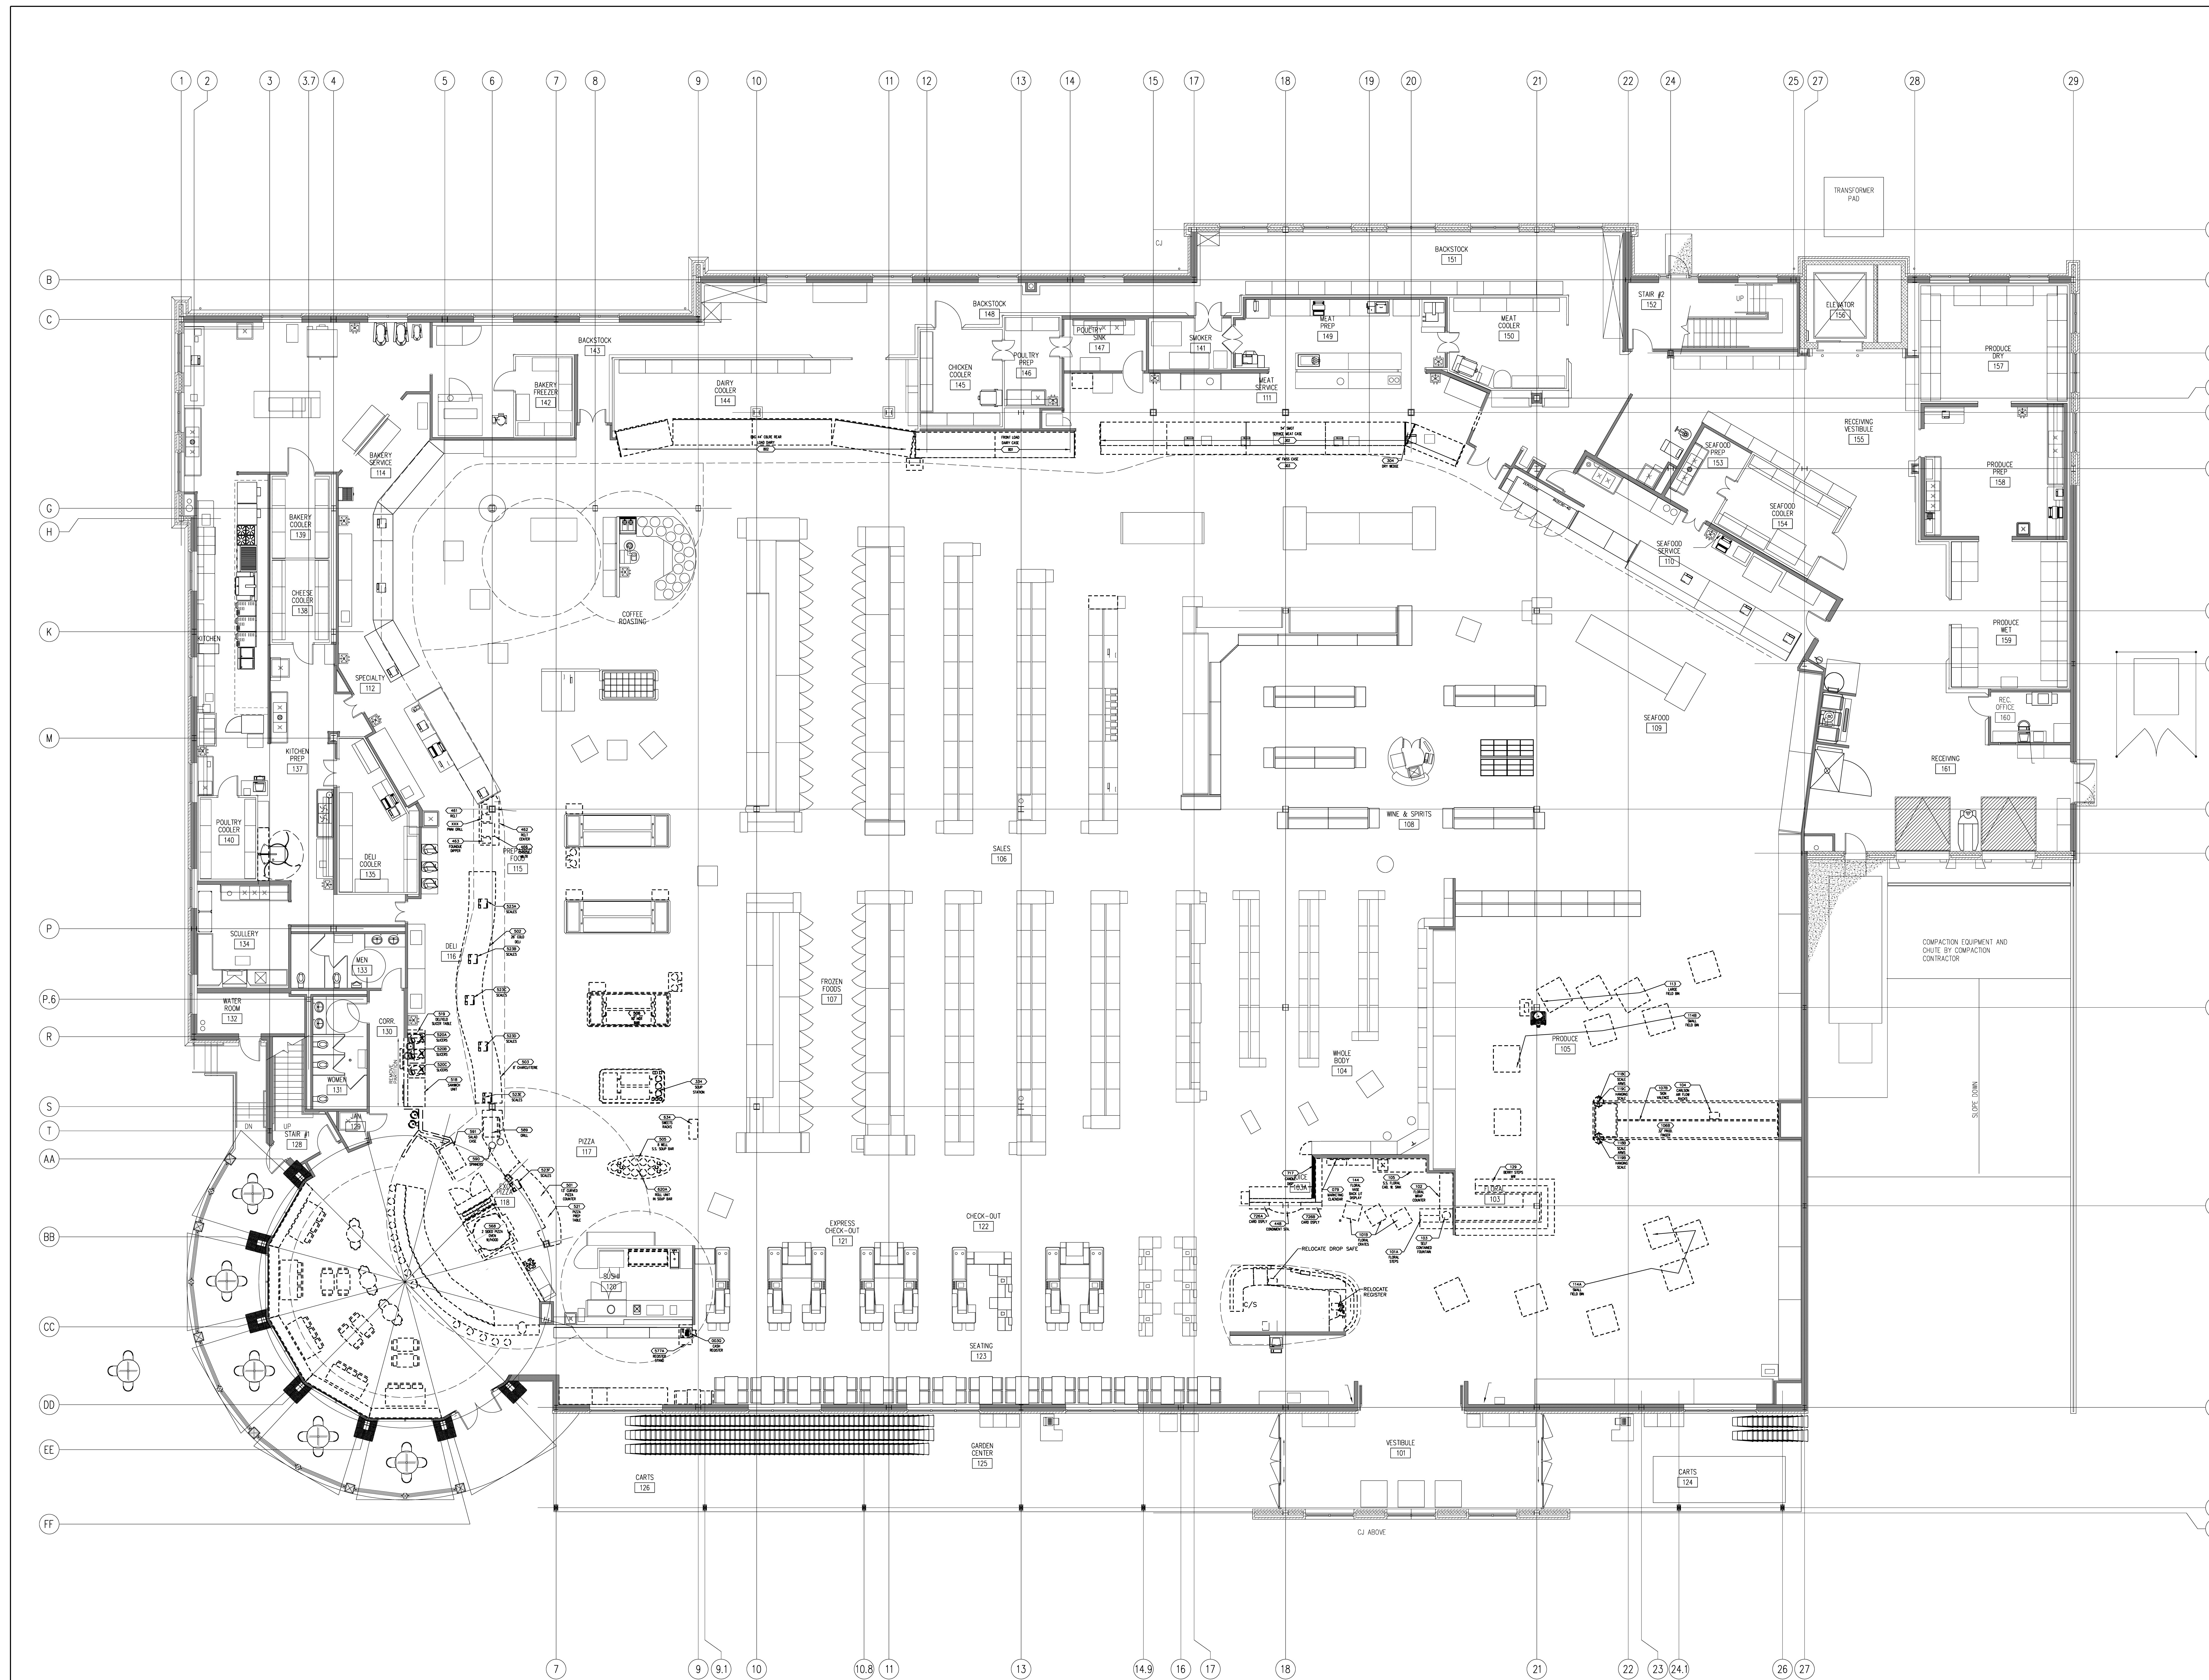

Issues and Revisions

Mark	Date	Description
--	05-26-15	PROGRESS
--	06-17-15	PROGRESS UPDATE
--	05-23-15	ISSUED FOR WALK-THRU
--	07-01-15	ISSUED FOR PRICING
--	07-28-15	JUICE/PUB/BURRITO UPDATES
--	09-09-15	ISSUED FOR PERMITTING
--	10-08-15	CONSTRUCTION DOCUMENTS

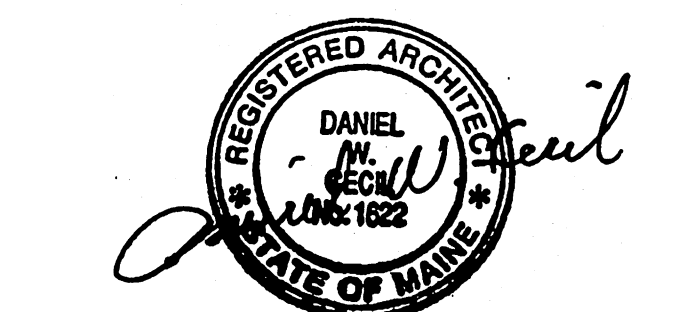

Drawing Scale: 1/8" = 1'-0"

PA/PE: DLJ © 2015 Harriman Associates
Drawn By: SJD

EQUIPMENT PLAN REMOVALS

A11.1D