



HARRIMAN

AUBURN PORTLAND MANCHESTER




PUB DEVELOPMENT AND DEPARTMENT
RELOCATIONS
2 SOMERSET ST
PORTLAND, ME

Harriman Project No. 15103


Key Plan

Fig. North

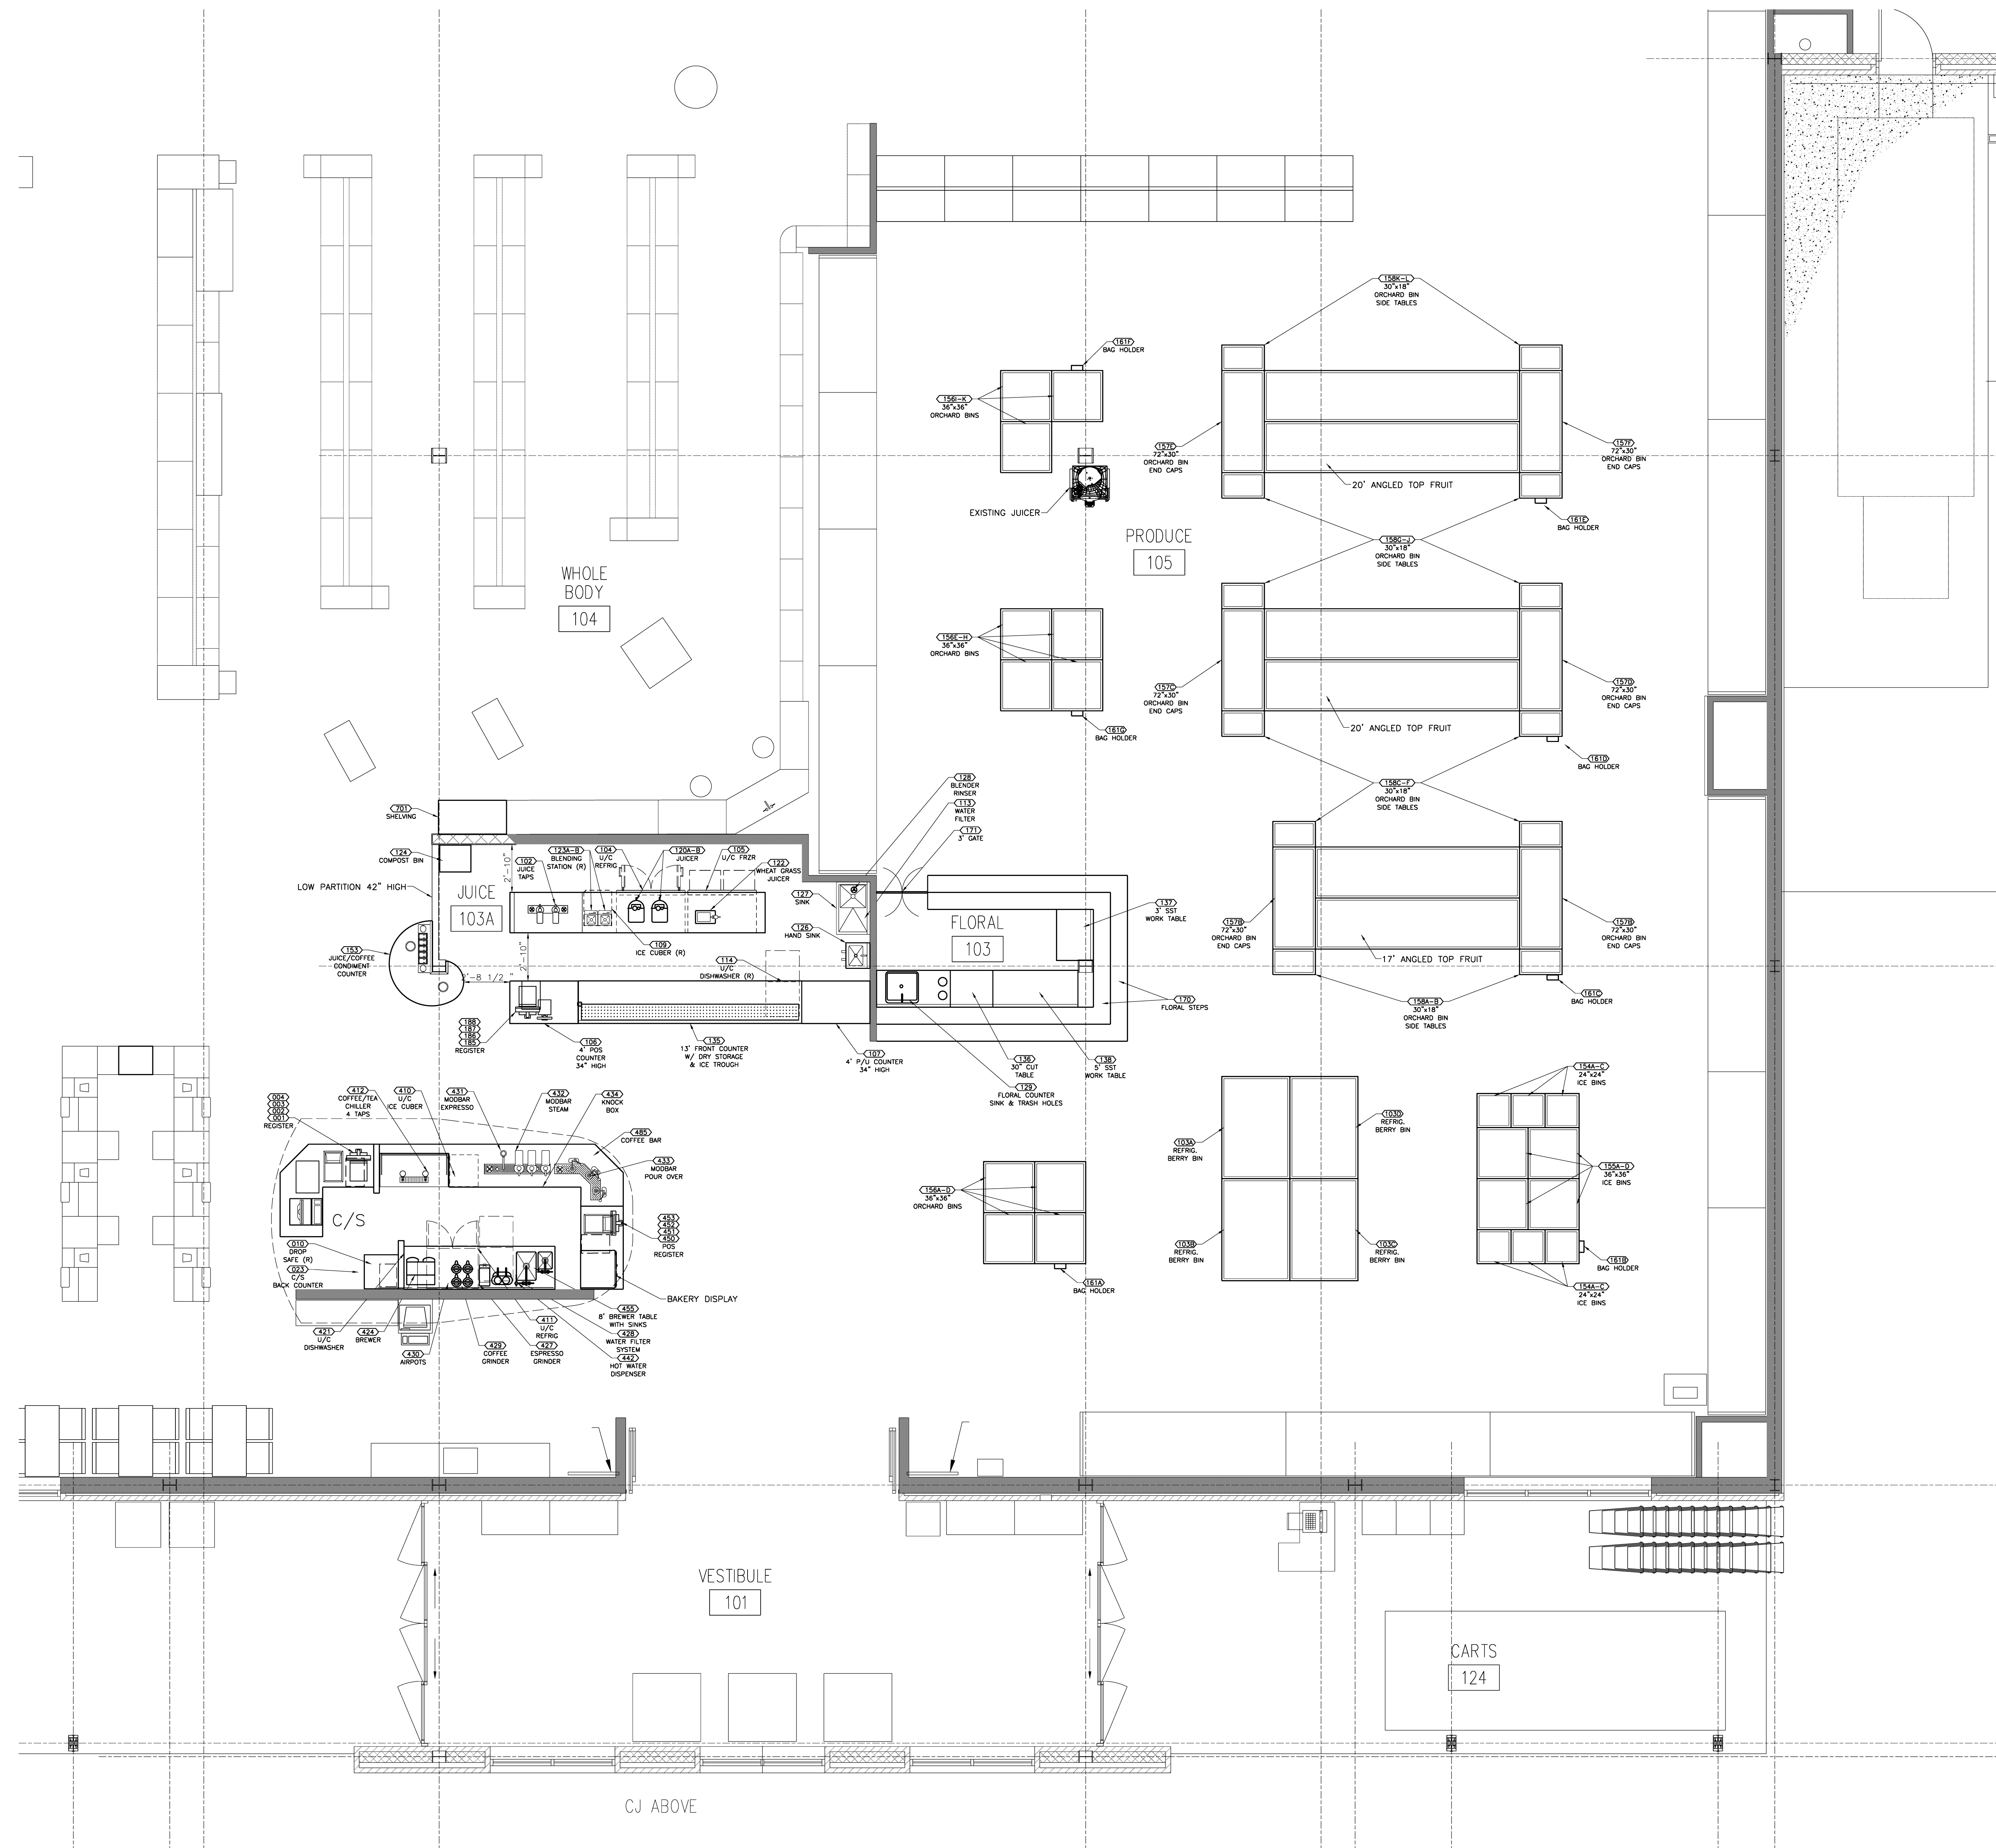

Issues and Revisions

Mark	Date	Description
-	09-09-15	ISSUED FOR PERMITTING
-	10-08-15	CONSTRUCTION DOCUMENTS

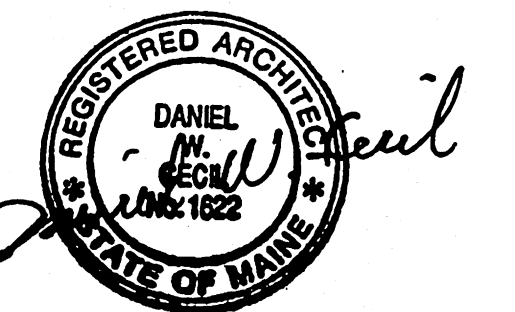

Drawing Scale: 1/4" = 1'-0"

PA/PE: DLJ © 2015
Drawn By: SJD Harriman Associates

ENLARGED EQUIPMENT
PLAN
COFFEE JUICE PRODUCE

A11.2

A1 ENLARGED PLAN
SCALE: 1/4" = 1'-0"