

HARRIMAN

AUBURN PORTLAND MANCHESTER




PUB DEVELOPMENT AND DEPARTMENT RELOCATIONS 2 SOMERSET ST PORTLAND, ME

Harriman Project No. 15103


Key Plan

Plot North

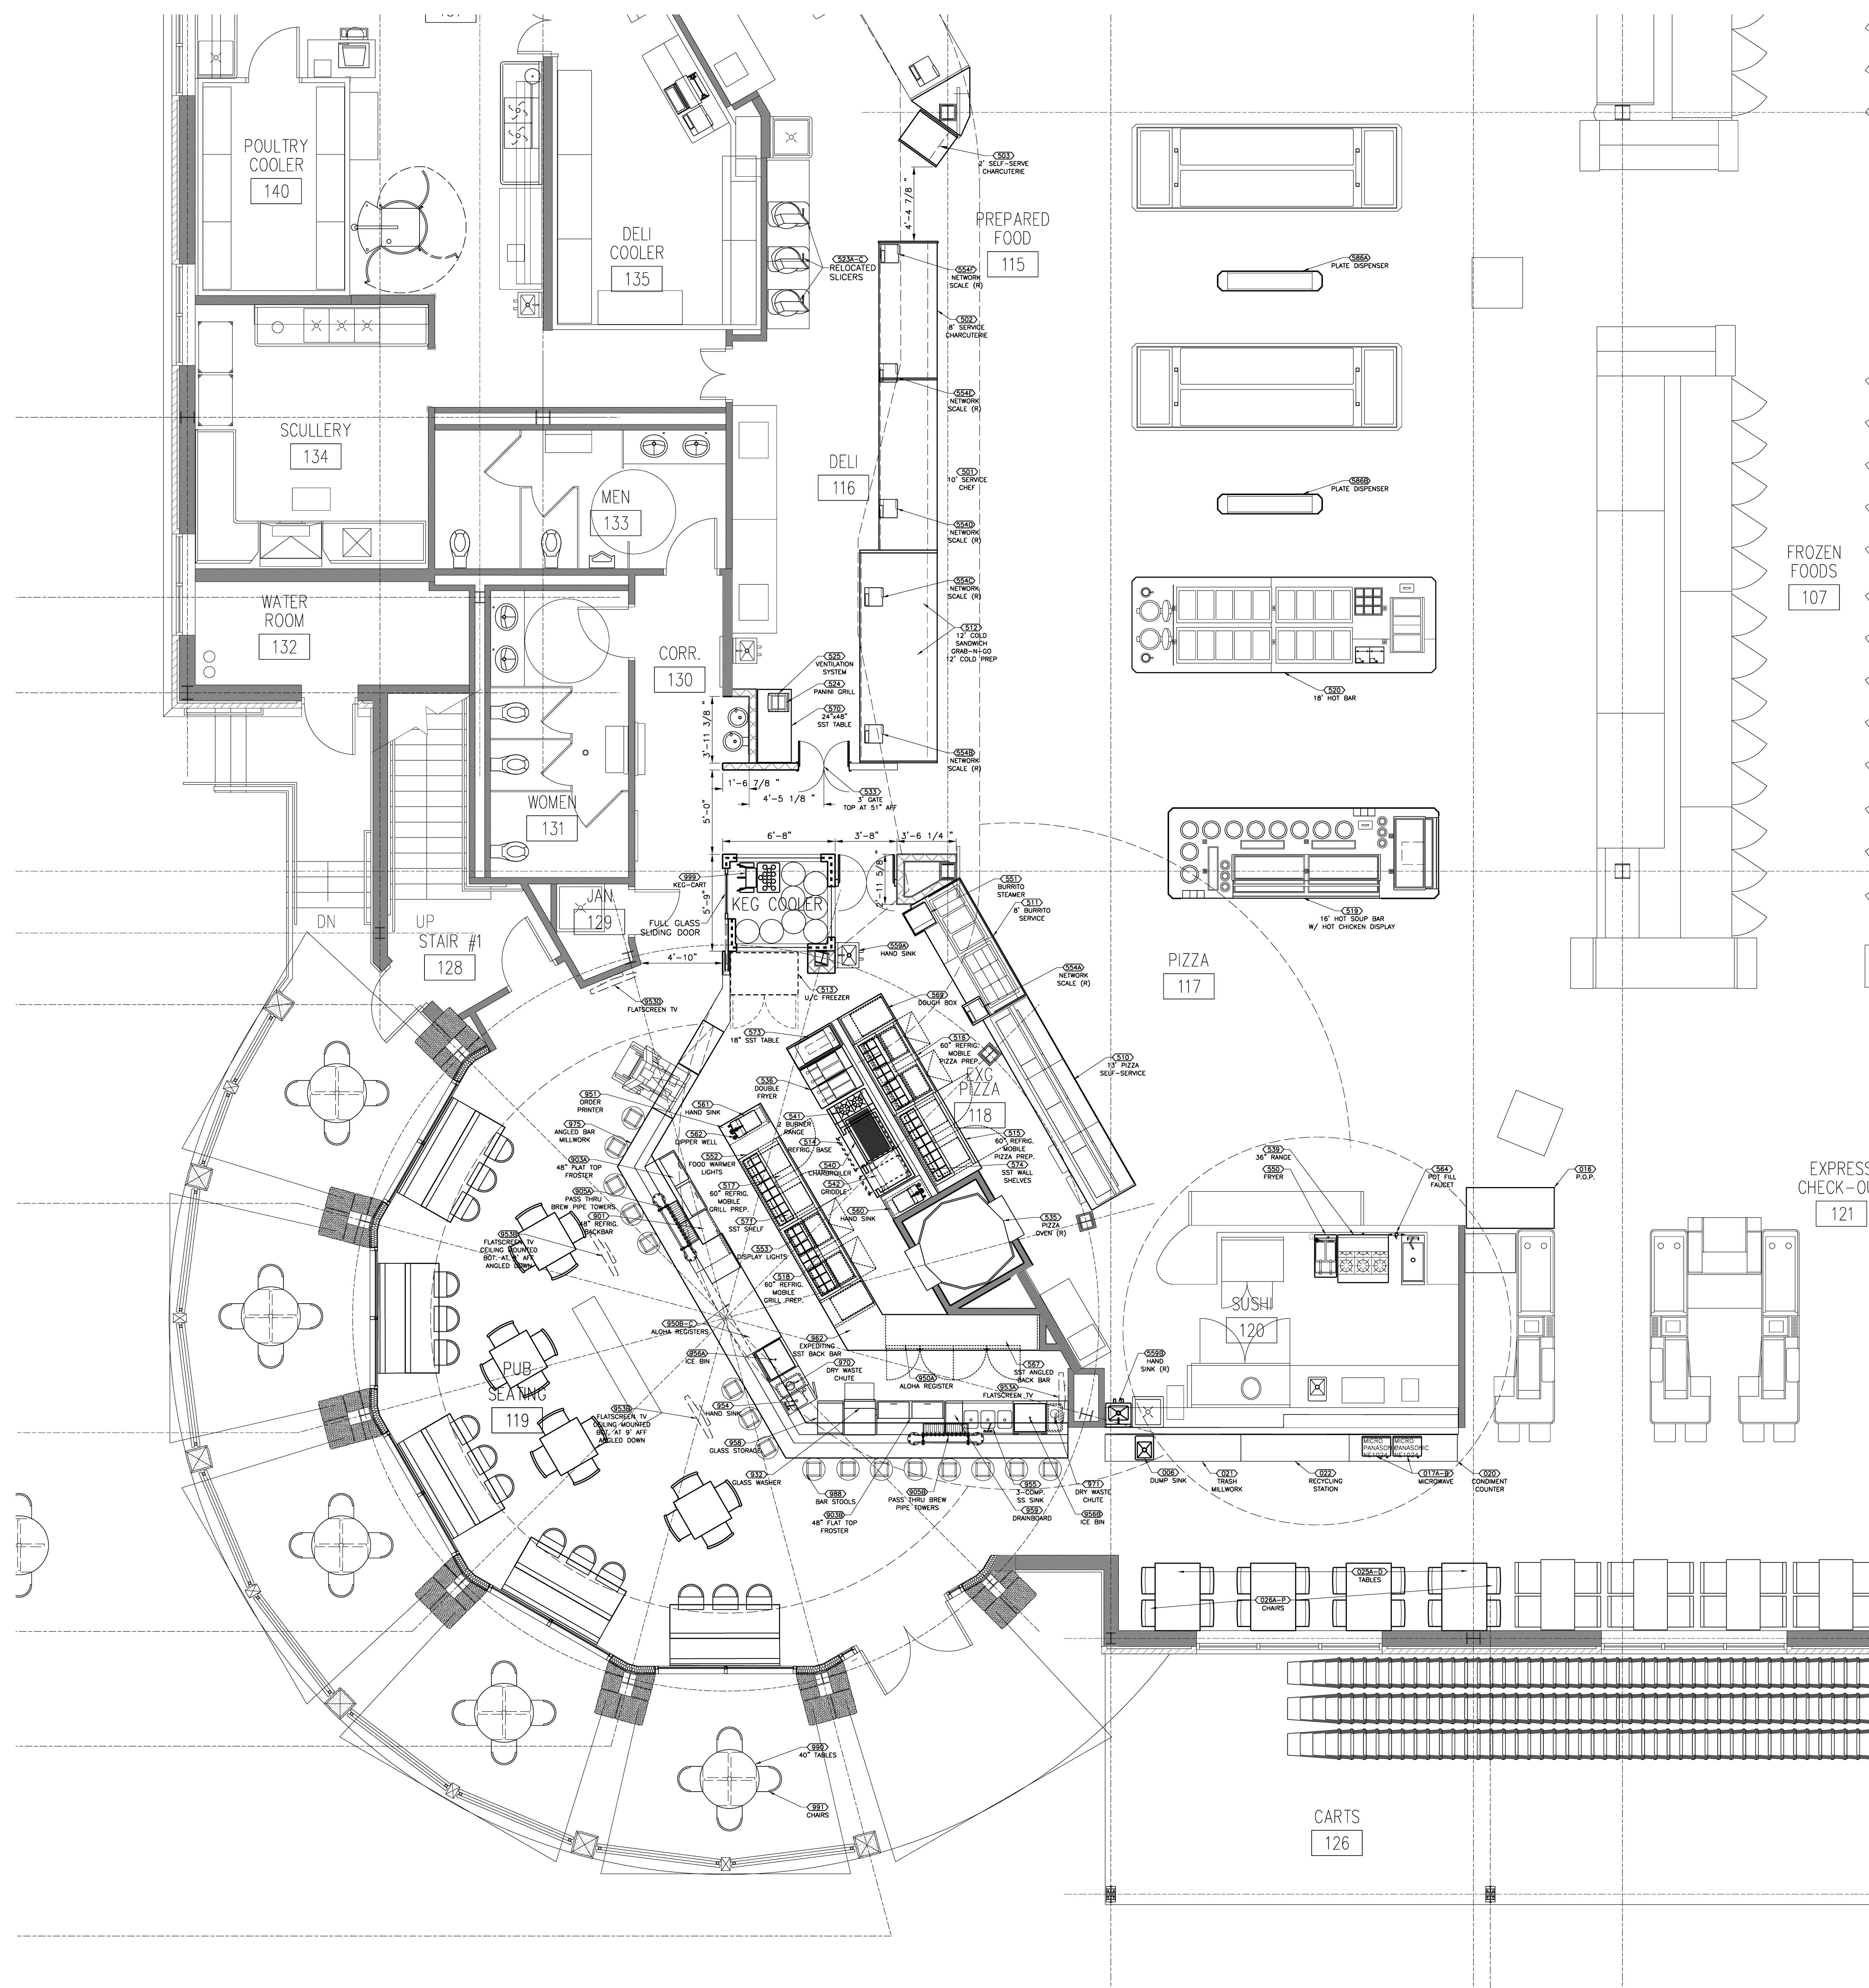

Issues and Revisions

Mark	Date	Description
-	09-09-15	ISSUED FOR PERMITTING
-	10-08-15	CONSTRUCTION DOCUMENTS

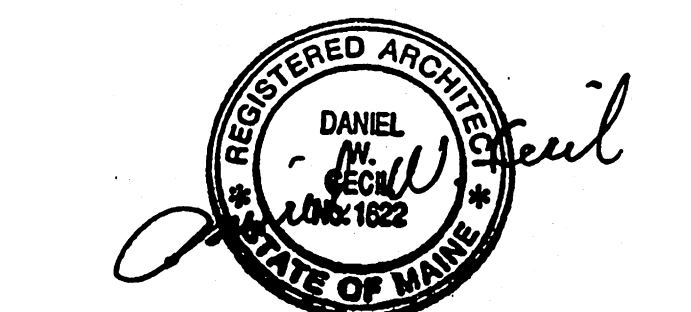

Drawing Scale: 1/4" = 1'-0"

PA/PE: DLJ © 2015 Harriman Associates
Drawn By: SJD

ENLARGED EQUIPMENT PLAN
PUB AND PIZZA

A11.3

A1 ENLARGED PLAN
SCALE: 1/4" = 1'-0"