



HARIMAN ALBANY PORTLAND MANCHESTER

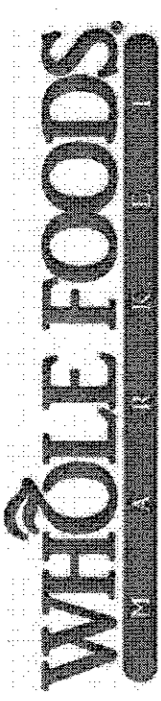

WHOLE FOODS MARKET PORTLAND, ME

15103

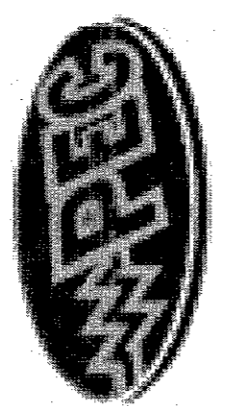

PROFESSIONAL ELECTRICAL CONTRACTORS OF CT, INC.

e3i Engineers Inc. 4 South Market Street, Boston, MA 02109

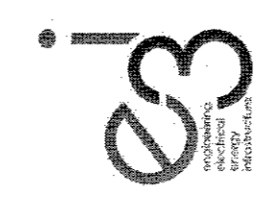


Table with 2 columns: Description, Value. Includes items like 1/2\"/>

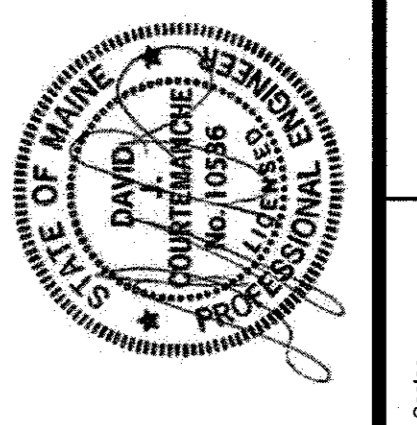


Table with 2 columns: Description, Value. Includes items like 1/2\"/>

ELECTRICAL SCHEDULES

E70.1

Table with 10 columns: TYPE, MANUFACTURERS, CATALOG NUMBER, DESCRIPTION, LAMPS, INPUT, REMARKS. Lists lighting fixtures like E, T, S, L, M, N, R, X.

NOTES: 1. NOTES 2-6 APPLY TO ALL APPLICABLE LIGHTING FIXTURES... 2. NOTES 7-10 APPLY TO ALL APPLICABLE LIGHTING FIXTURES...

EQUIPMENT SCHEDULE table with 15 columns: ESN# TAG, DESCRIPTION, LOAD, EQUIP POWER, CONDUCTORS, CASE CIRCUIT, BREAKER, CONDUCTORS, BREAKER, CONDUCTORS, CONNECTION, REMARKS. Lists various equipment like POS REGISTER, COFFEE GRINDER, etc.

NOTES: 1. BRANCH CIRCUIT WIRING METHODS SHALL BE AS NOTED ON THE DRAWINGS FOR THE APPLICABLE LOCATION... 2. 'FLEX' DENOTES THAT THE FINAL THREE FEET (MAXIMUM) OF RACEWAY SHALL BE FLEXIBLE METAL OR LIQUIDTIGHT FLEXIBLE METAL CONDUIT...