

HARRIMAN

AUBURN PORTLAND MANCHESTER




PUB DEVELOPMENT AND DEPARTMENT RELOCATIONS
2 SOMERSET ST
PORTLAND, ME

Harriman Project No. 15103


Key Plan

Plot North

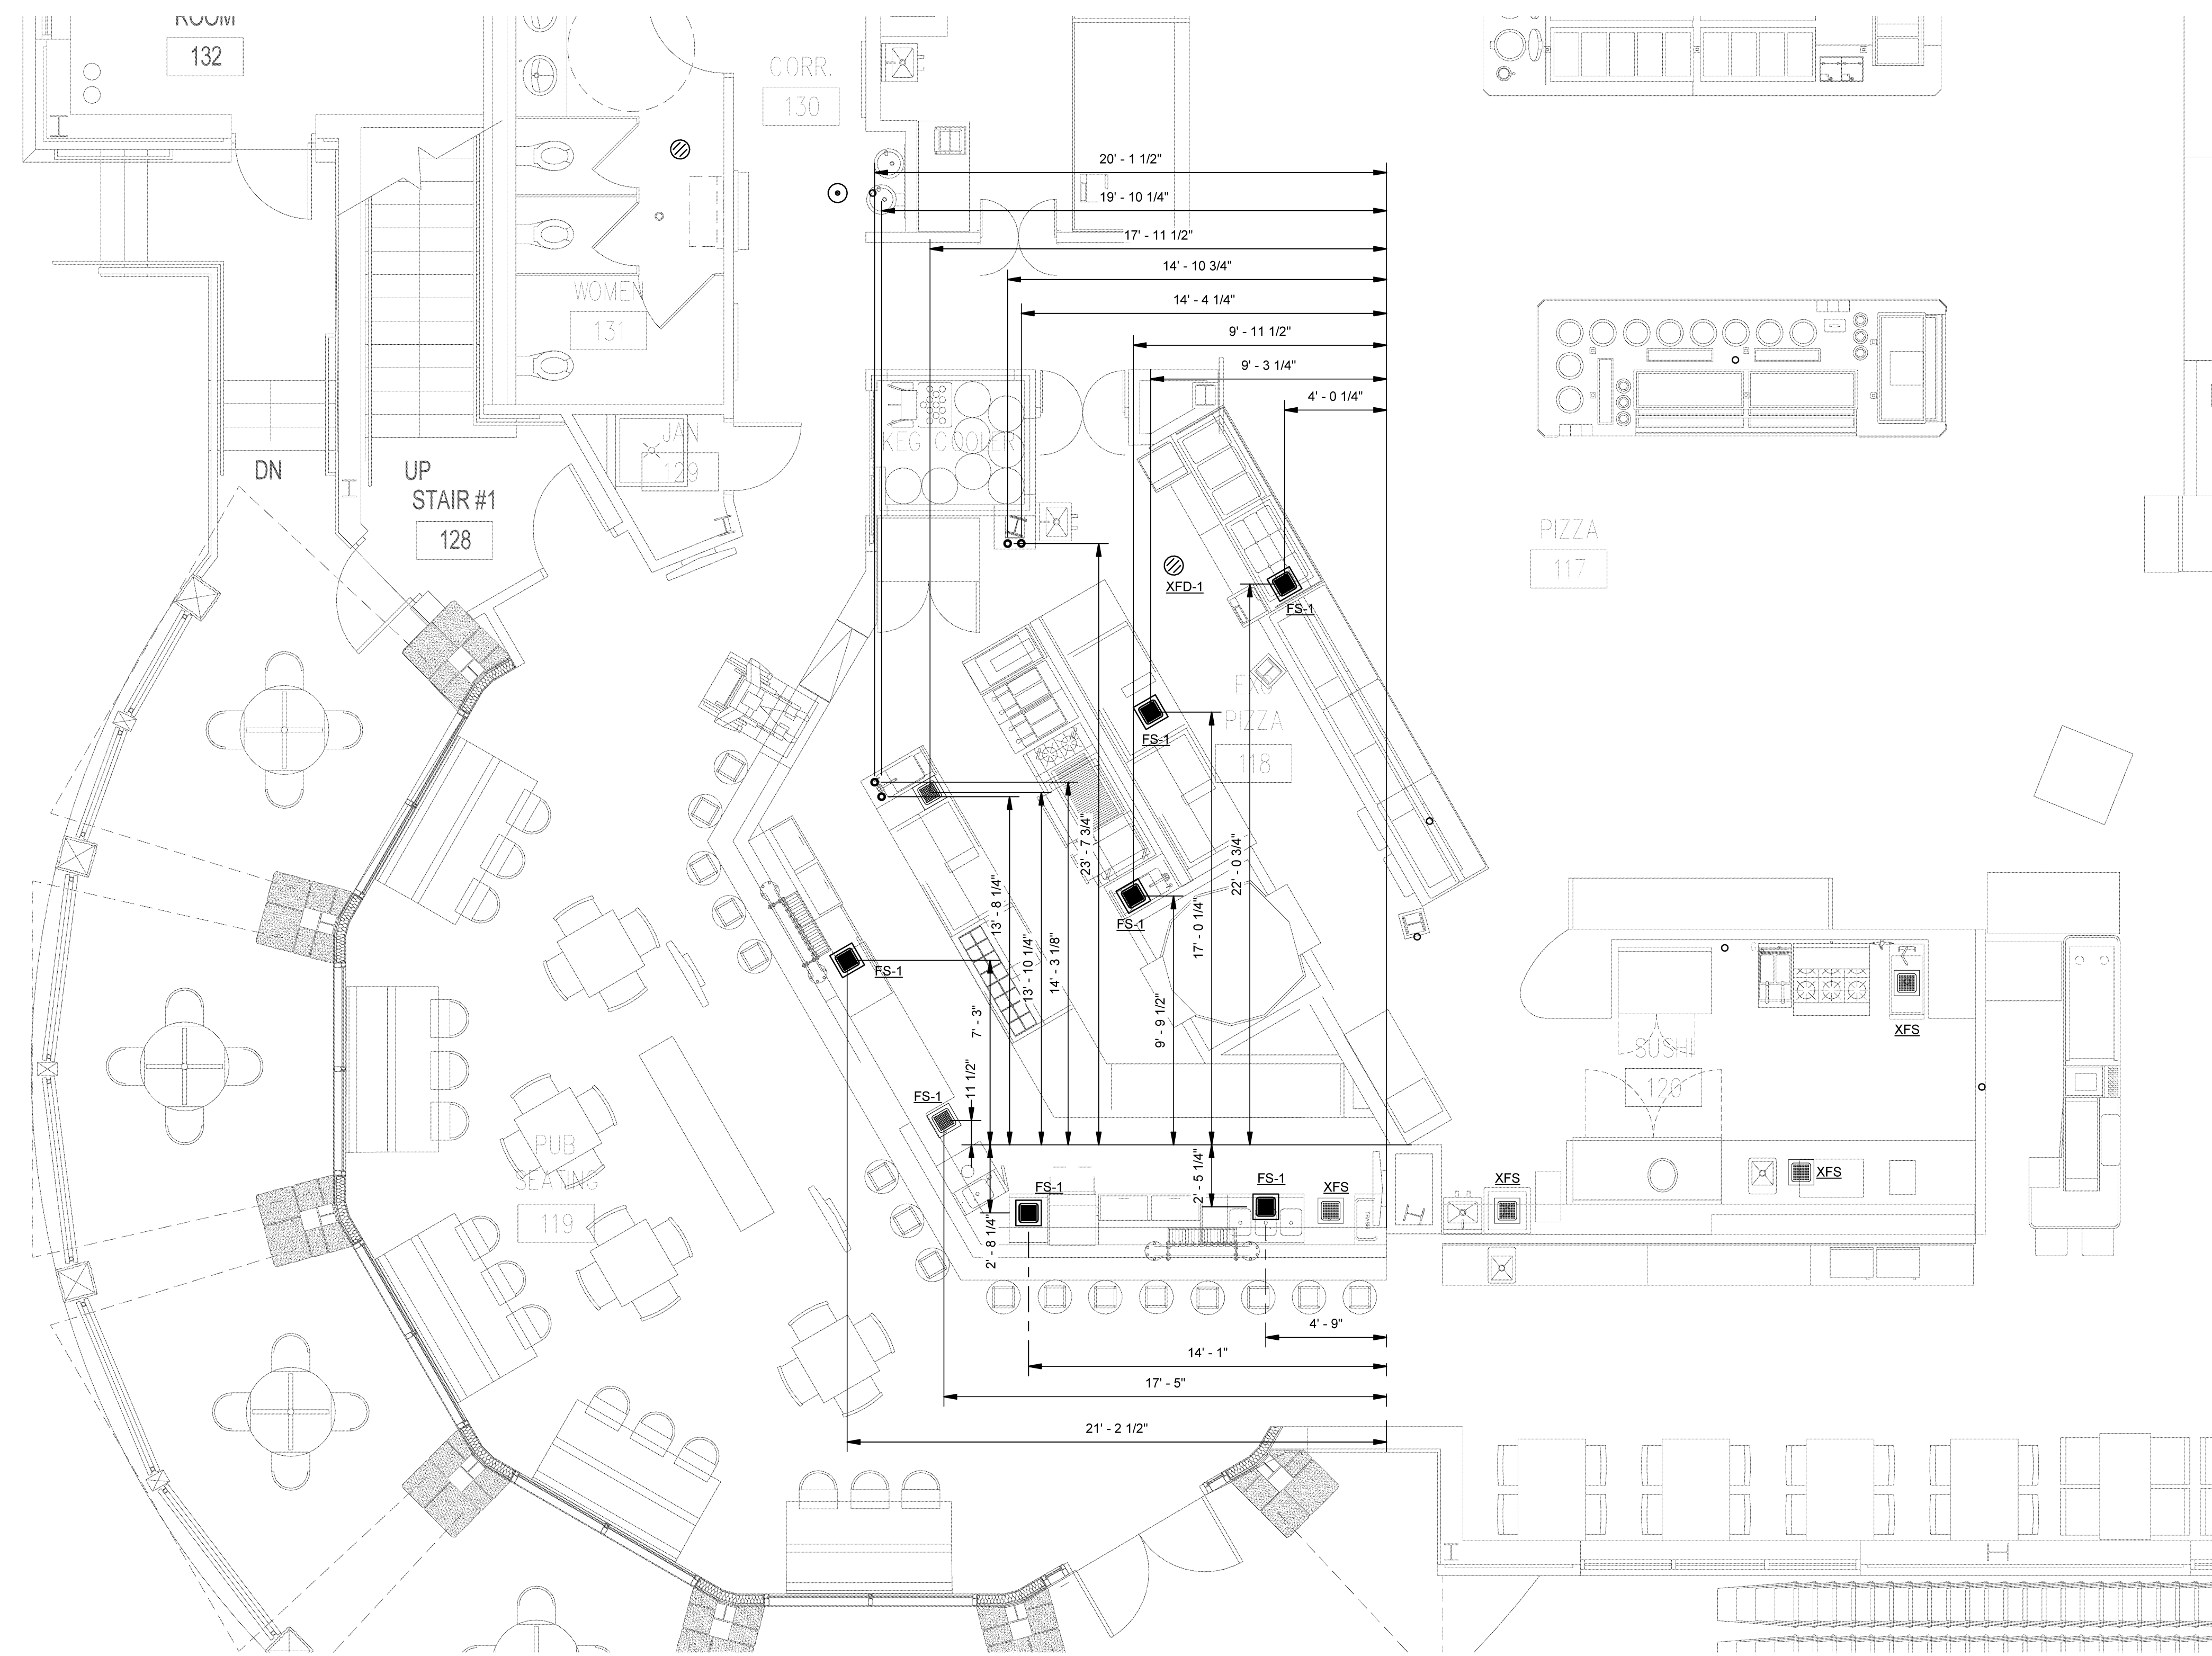

1 PUB DRAINAGE DIMENSION PART-PLAN


SCALE: 1/4" = 1'-0"

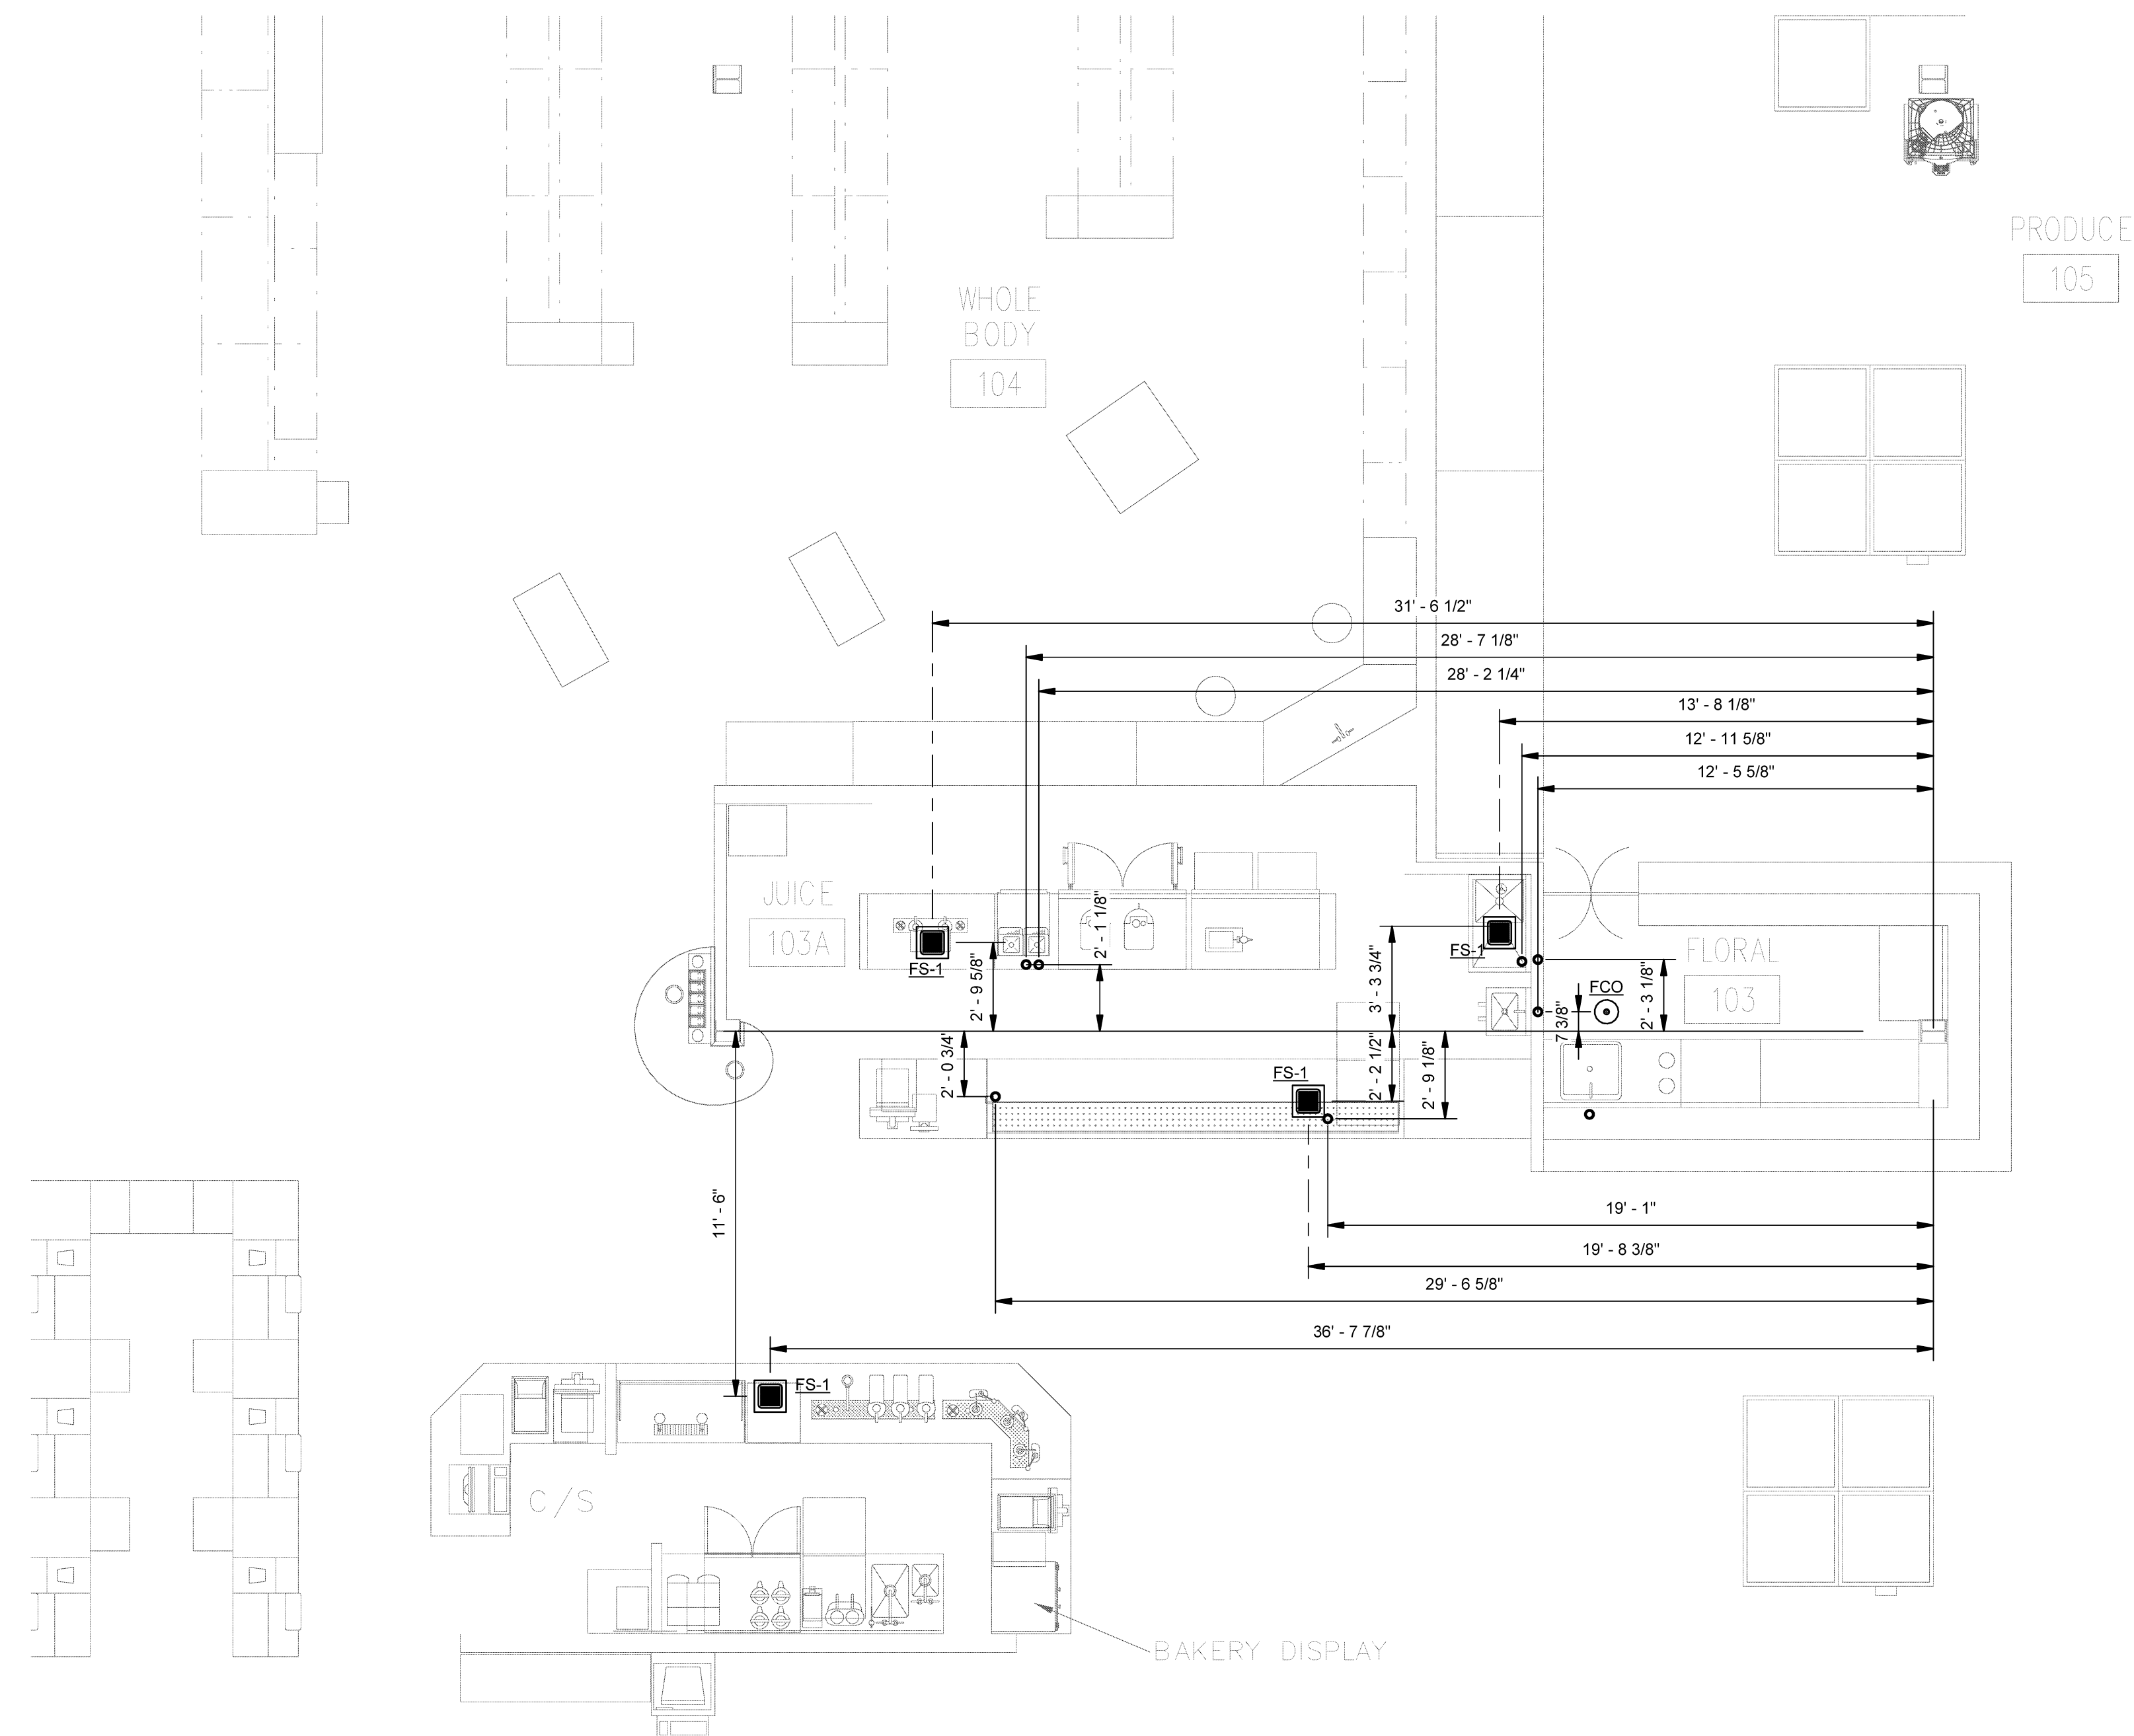

2 JUICE DRAINAGE DIMENSION PART-PLAN

SCALE: 1/4" = 1'-0"

Issues and Revisions		
Mark	Date	Description
---	10-08-15	CONSTRUCTION DOCUMENTS

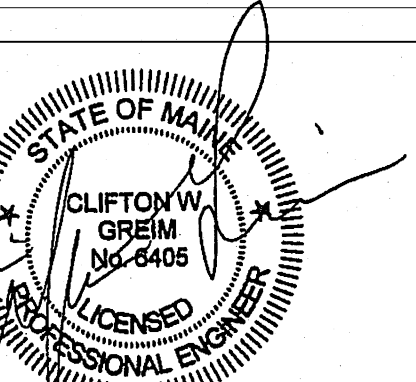

Drawing Scale	
1/4" = 1'-0"	---
---	---
---	---
---	---
---	---

PA / PE	Designer	© 2015
Drawn By:	Author	Harriman Associates

DIMENSION PLAN

P10.3