



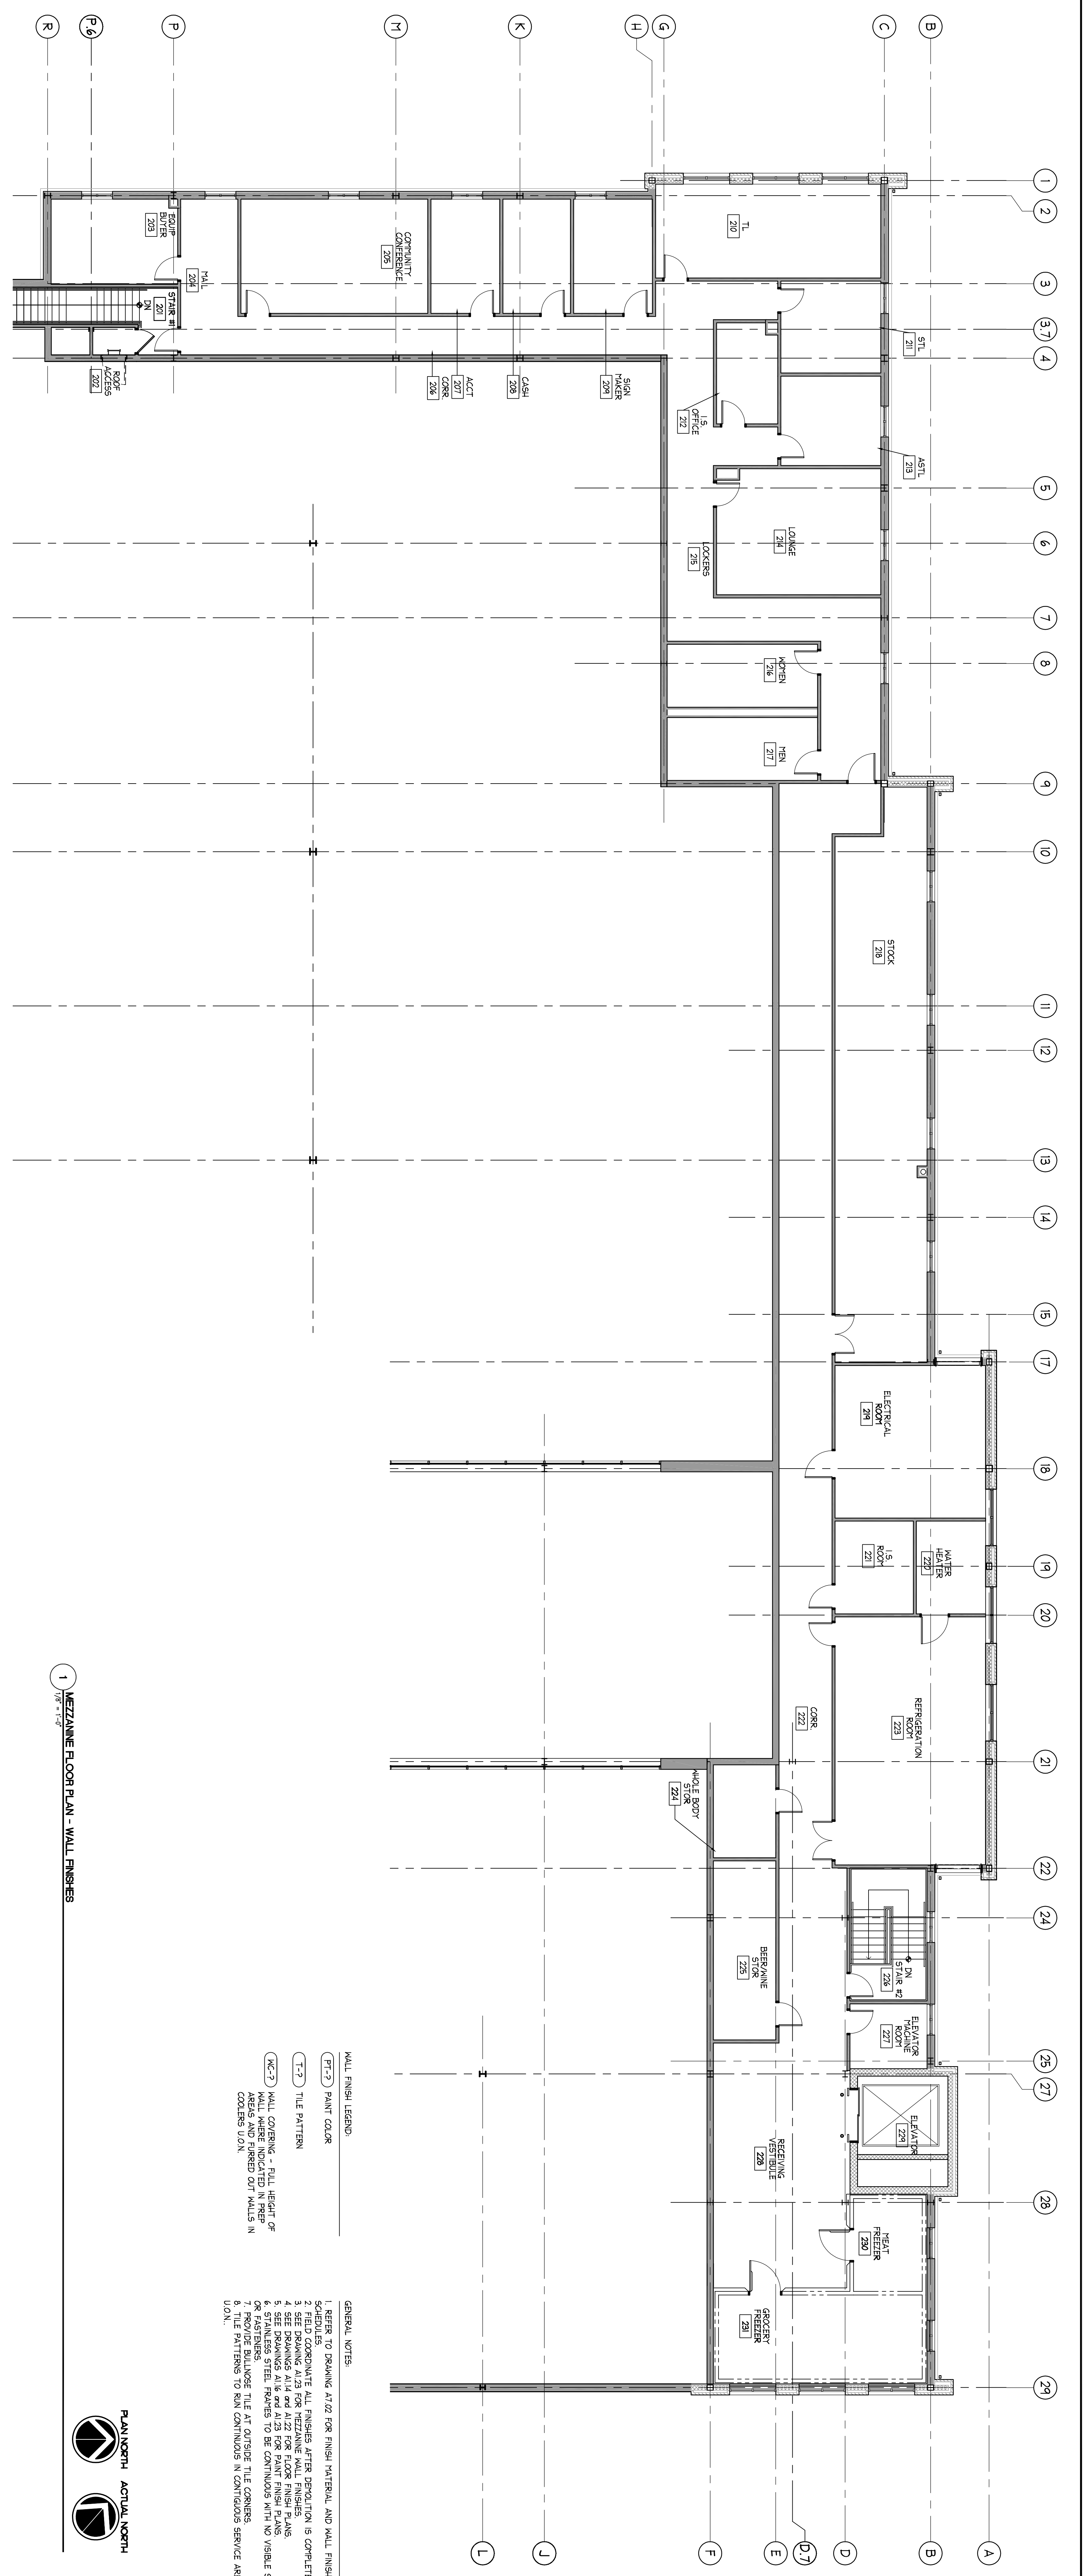

1 MEZZANINE FLOOR PLAN - WALL FINISHES

- GENERAL NOTES:**

