




5 TRUSS ELEVATION AT TRUSS ONLY

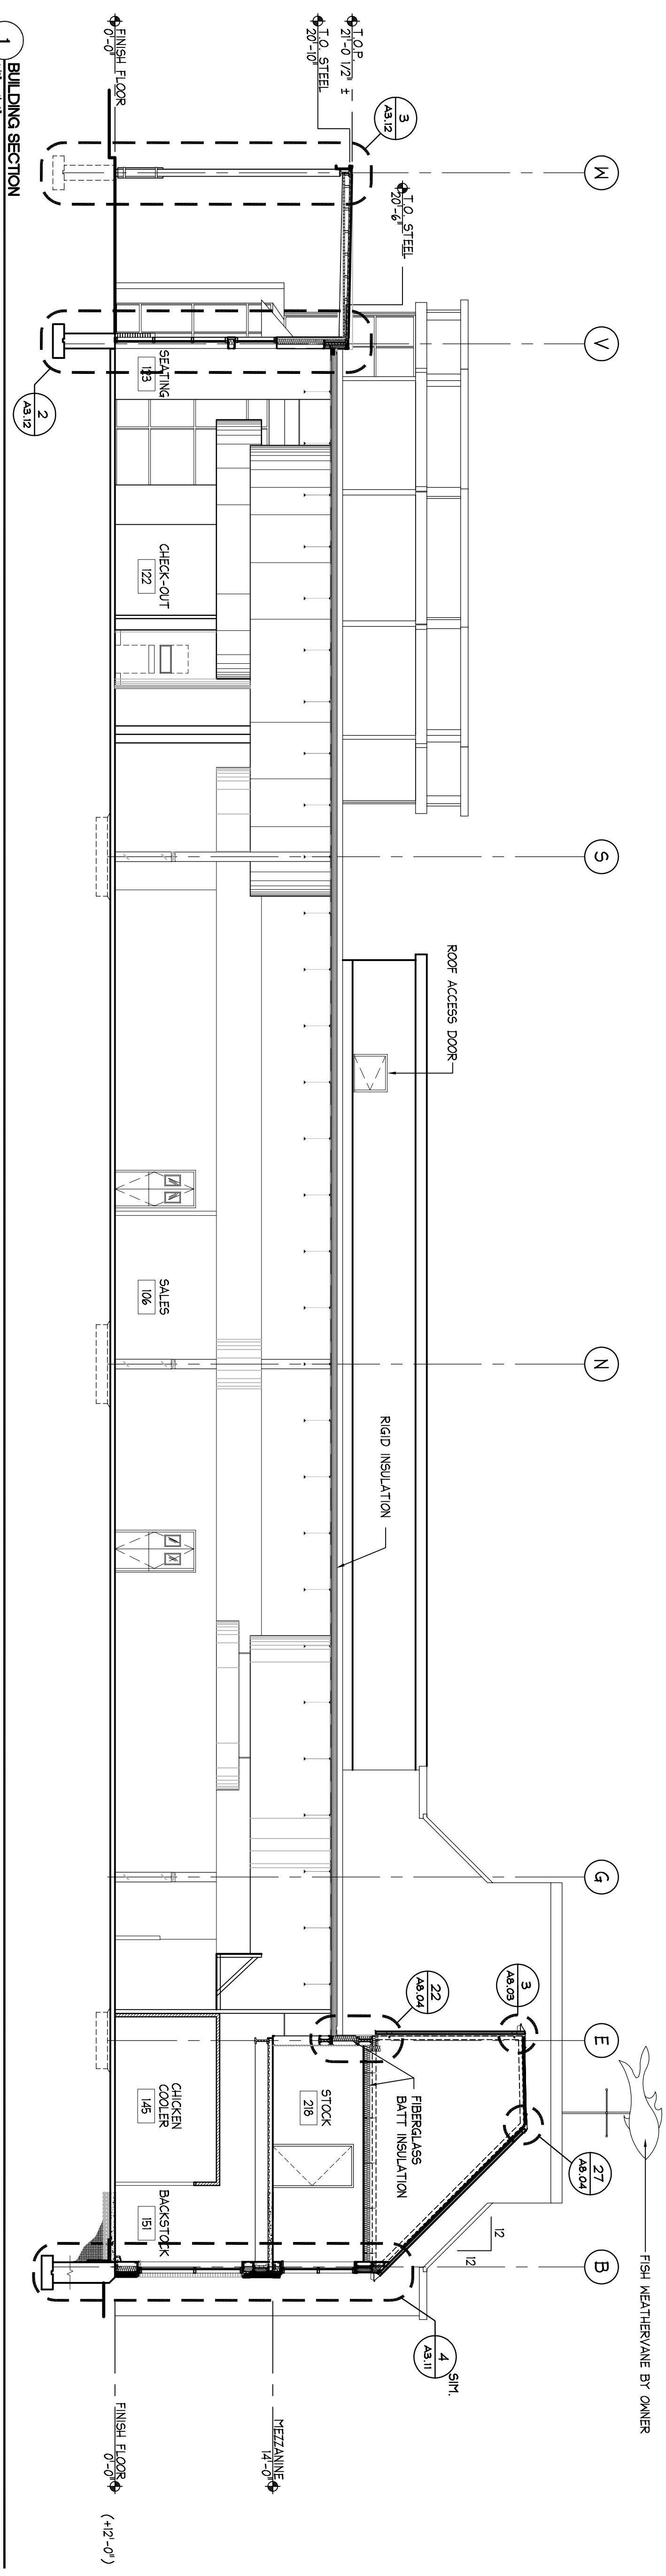


1 BUILDING SECTION

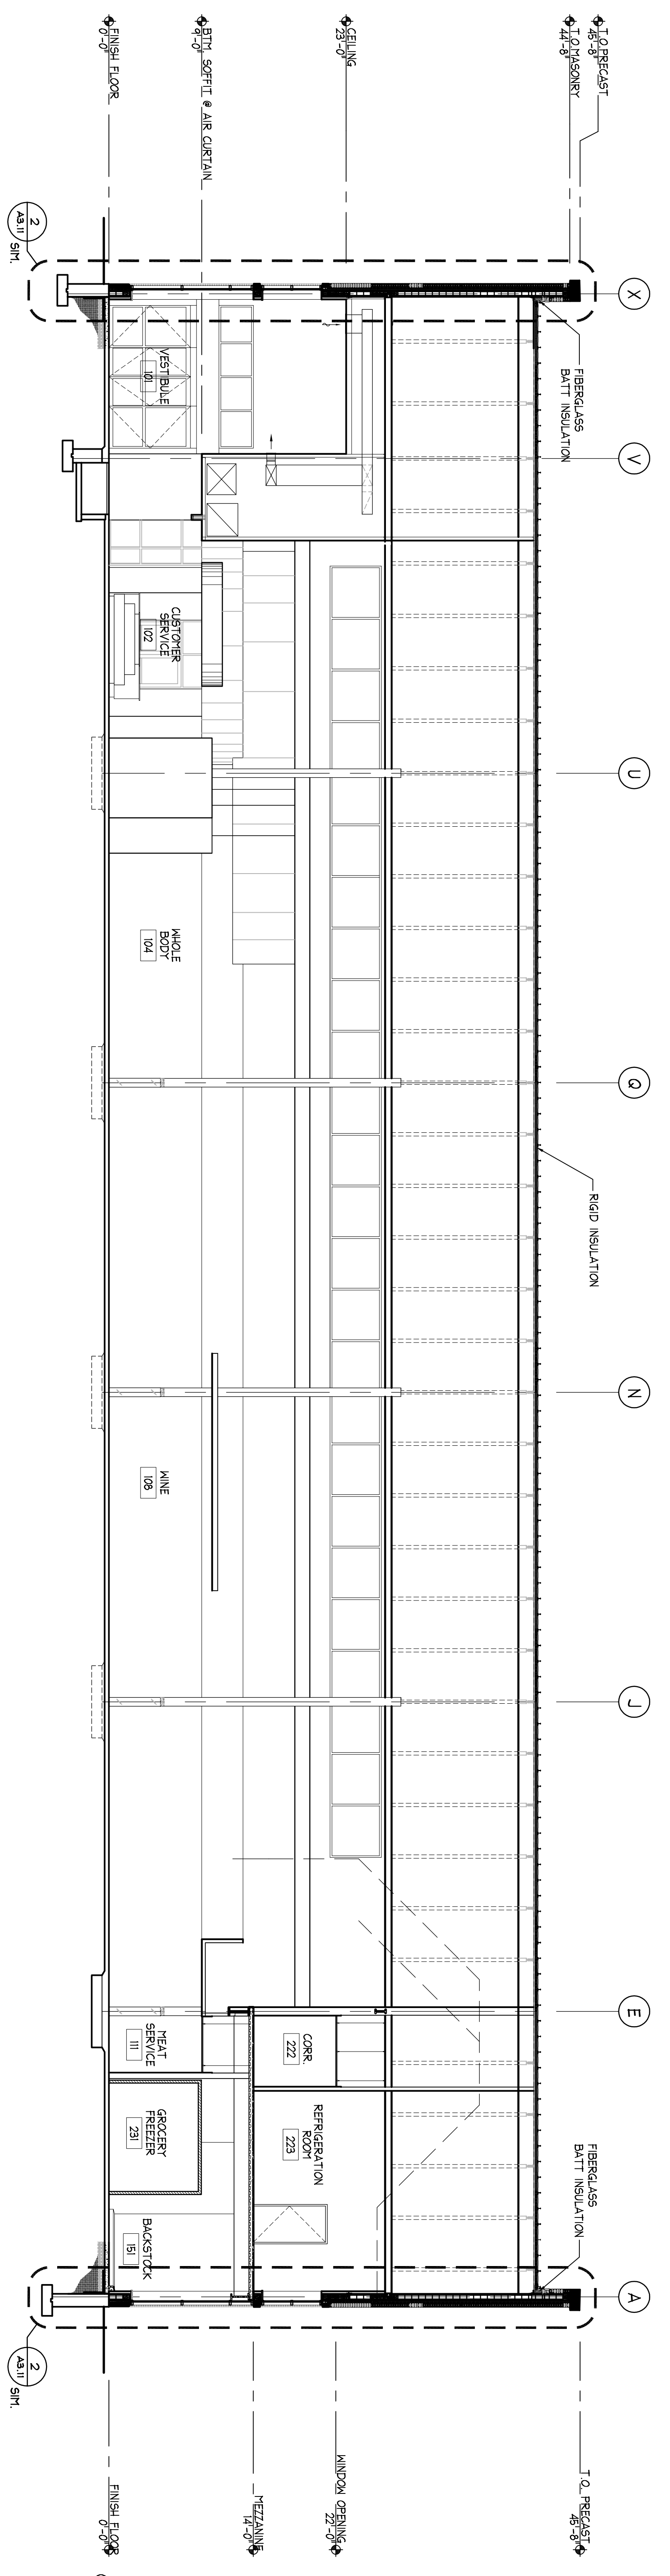

2 BUILDING SECTION

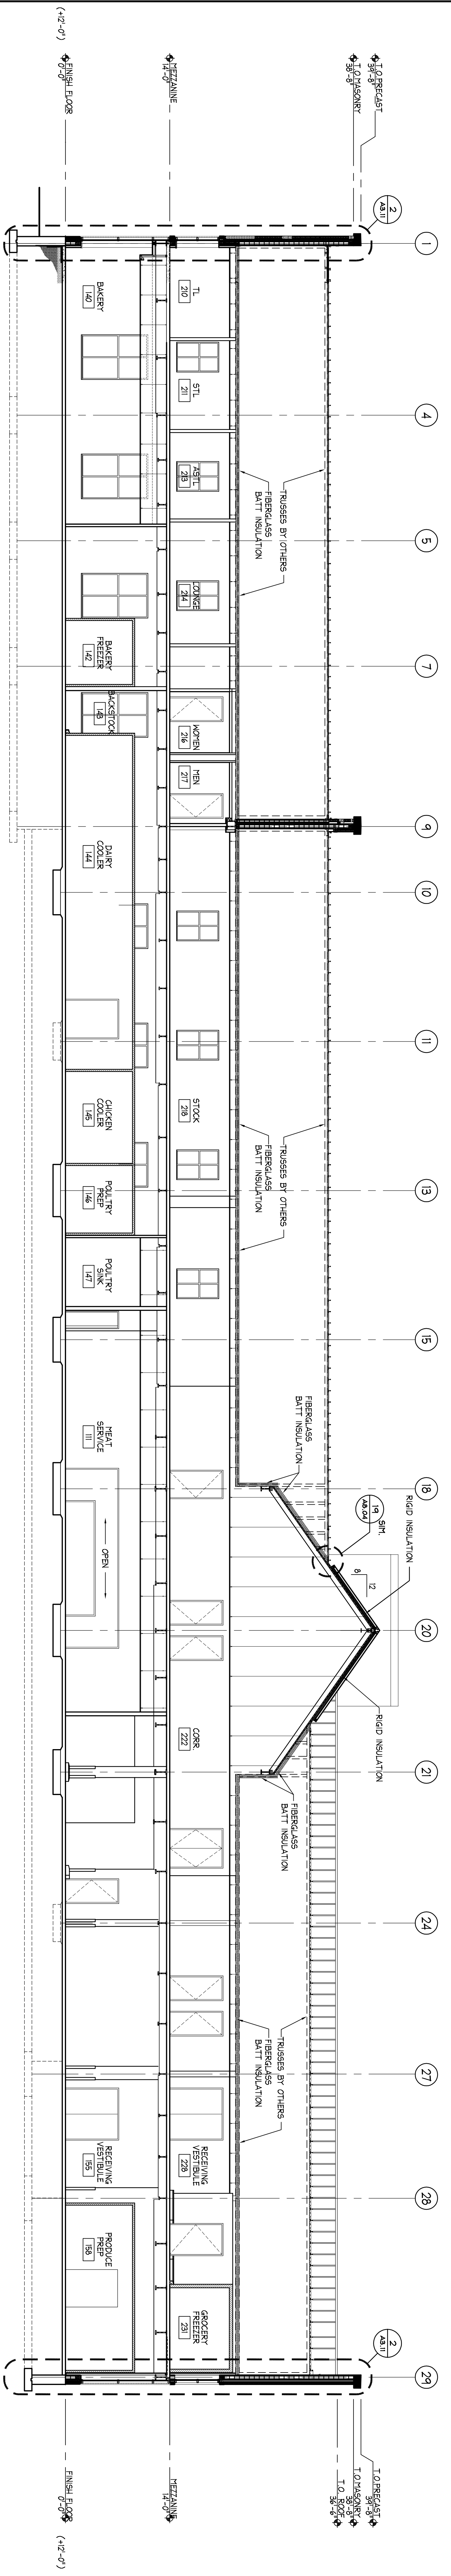

3 BUILDING SECTION

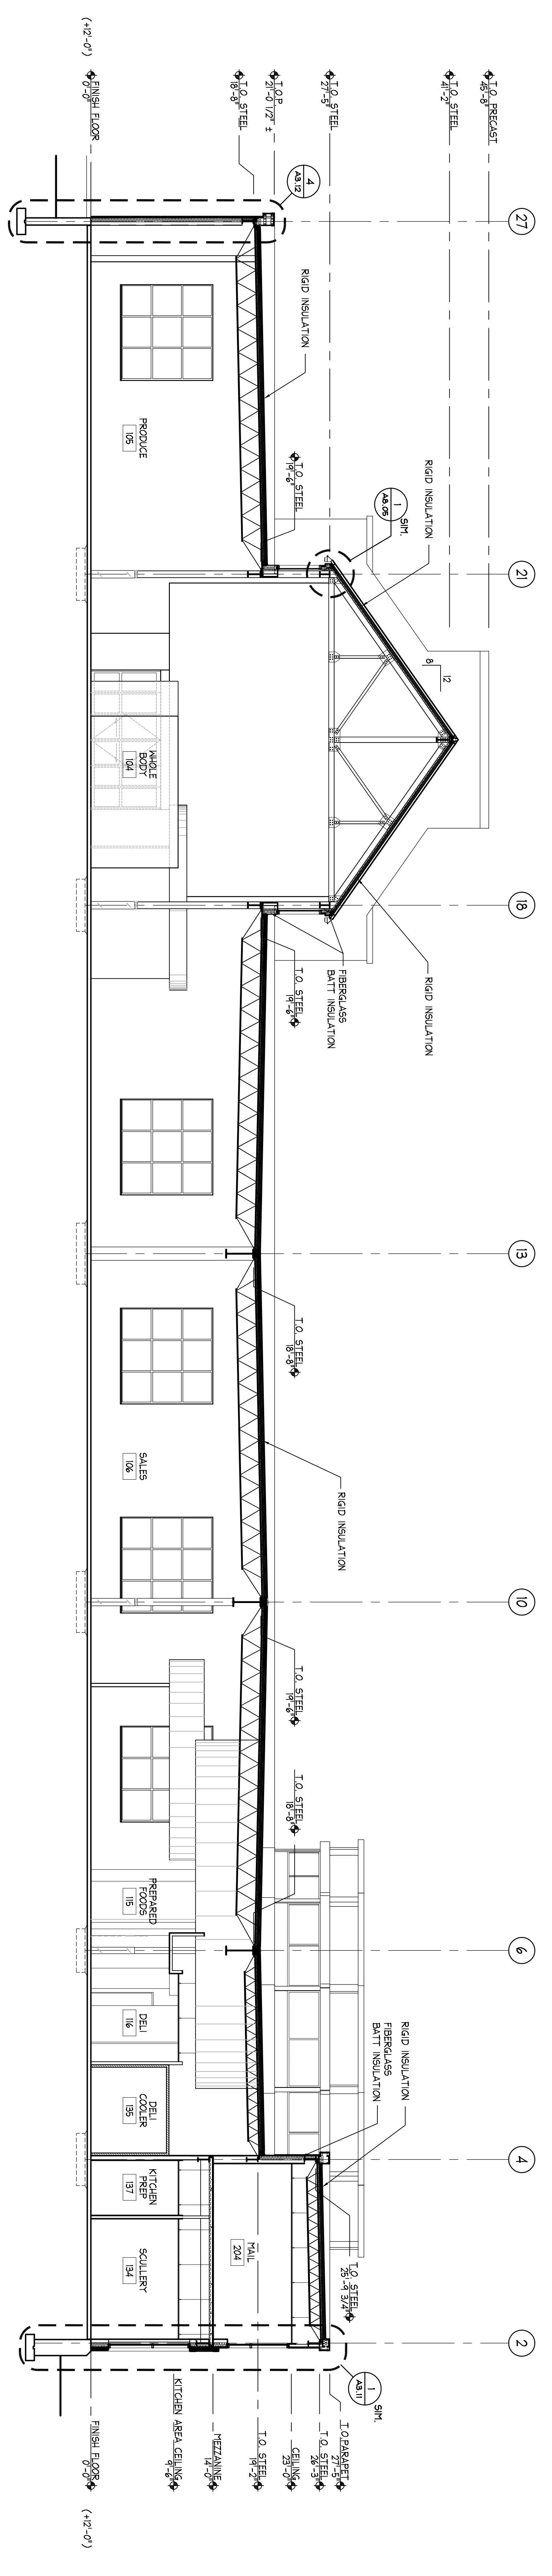

4 BUILDING SECTION