


1 FIRST FLOOR REFLECTED CEILING PLAN - SOFFITS

- SCP LEGEND:**
- [Symbol] EXPOSED STRUCTURE
  - [Symbol] 2X2 ACROUSTICAL CEILING TILE
  - [Symbol] 2X2 ACROUSTICAL CEILING TILE
  - [Symbol] GYM CEILING - PAINTED
  - [Symbol] GYM CEILING - UNPAINTED
  - [Symbol] CEDAR SOFFIT
- C.L. CONTROL JOINT**
- [Symbol] TOP OF SOFFIT DIMENSION
  - [Symbol] BOTTOM OF SOFFIT OR DIMENSION
- GENERAL NOTES:**
- 1) CONTROL JOINTS @ 30'-0" O.C. MAX. COORDINATE WITH FINAL DIMENSIONS.
  - 2) CENTER ACROUSTICAL CEILING TILE GRID IN ROOM UNLESS OTHERWISE NOTED.

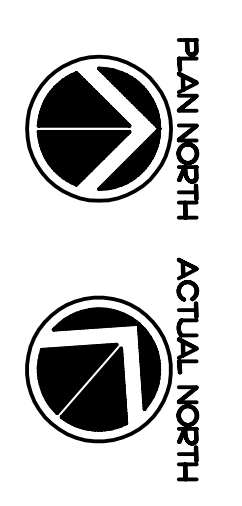

Revised	Date	By	Desc.

Architect/Designer: SKA

Drawn: J.P.  
Checked: J.P.  
Approved: D.B.  
Scale: AS NOTED  
Project No.: 050029  
Sheet No.: A5.01  
CADD File: A5.01(2)10