


1 MEZZANINE REFLECTED CEILING PLAN - SOFFITS

- CEILING LEGEND:**
- [Symbol] EXPOSED STRUCTURE
  - [Symbol] 2X4 ACROUSTICAL CEILING TILE
  - [Symbol] 2X2 ACROUSTICAL CEILING TILE
  - [Symbol] GYM CEILING - PAINTED
  - [Symbol] COOL BE. CEILING - UNPAINTED
  - [Symbol] CEDAR SOFFIT
  - [Symbol] TOP OF SOFFIT DIMENSION
  - [Symbol] BOTTOM OF SOFFIT OR CEILING DIMENSION
  - C-J CONTROL JOINT
- GENERAL NOTES:**
- 1.) CONTROL JOINTS @ 30'-0" O.C. MAX.
  - 2.) COORDINATE WITH FINAL DIMENSIONS.
  - 3.) CENTER ACROUSTICAL CEILING TILE GRID IN ROOM UNLESS OTHERWISE NOTED.

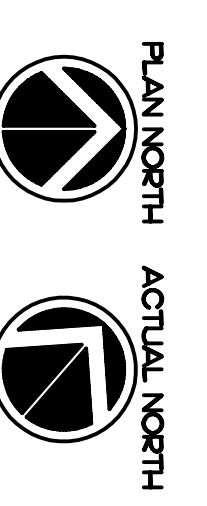

A5.11

PROPOSED GROCERY STORE  
2 SOMERSET STREET  
PORTLAND, CUMBERLAND COUNTY, MAINE

ISSUED FOR  
CONSTRUCTION

**WHOLE FOODS**

300 Western Avenue  
Portland, ME 04103  
Tel: 207.761.1444  
Fax: 207.761.1445

**COMPANIES**  
ARCHITECTURE  
PLANNING  
LANDSCAPE ARCHITECTURE  
ENVIRONMENTAL SCIENCES  
INTERIOR DESIGN

No.	Date	Desc.

Architect/Designer: SKA

Discipline	Name	Date
Design	J.P.	
Draw	J.P.	
Check	J.P.	
Approved	J.P.	
Scale	AS NOTED	
Project No.	0500009	
Sheet No.	A5.11	
CDU File	ARCH029101	