


# Landscape Improvements Whole Foods Market

PORTLAND, MAINE

By Sebago Technics, Inc. April 2014

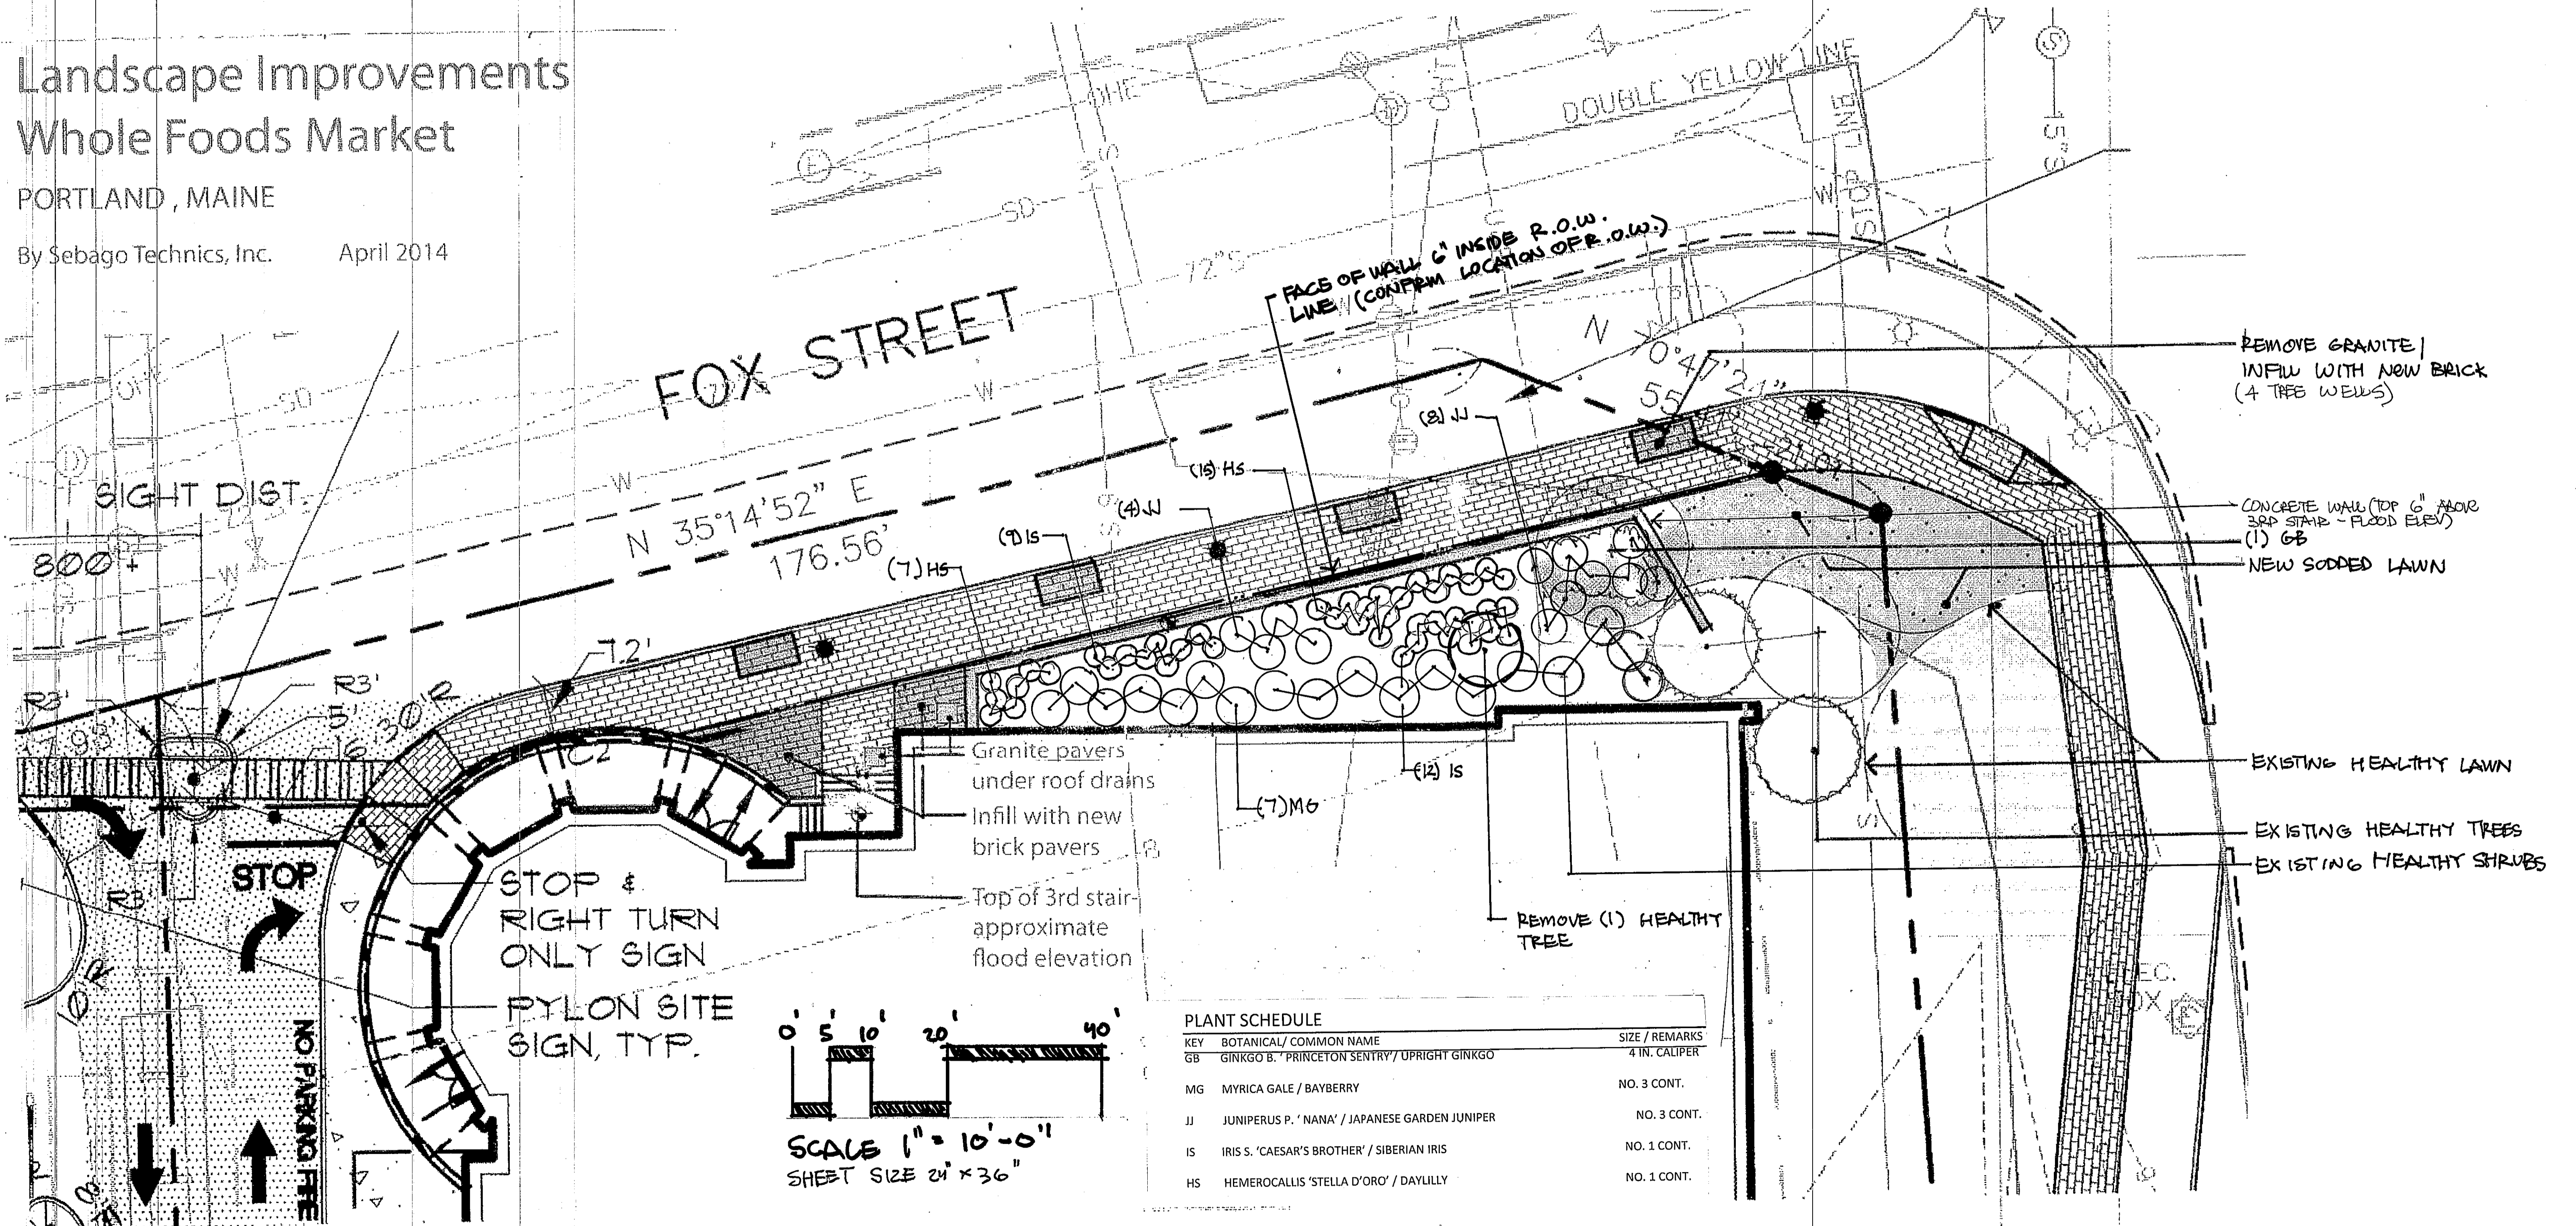

PLANT SCHEDULE

KEY	BOTANICAL / COMMON NAME	SIZE / REMARKS
GB	GINKGO B. 'PRINCETON SENTRY' / UPRIGHT GINKGO	4 IN. CALIPER
MG	MYRICA GALE / BAYBERRY	NO. 3 CONT.
JJ	JUNIPERUS P. 'NANA' / JAPANESE GARDEN JUNIPER	NO. 3 CONT.
IS	IRIS S. 'CAESAR'S BROTHER' / SIBERIAN IRIS	NO. 1 CONT.
HS	HEMEROCALLIS 'STELLA D'ORO' / DAYLILLY	NO. 1 CONT.

