


SECTION A
SK-2 3/4"=1'-0

SECTION B
SK-2 3/4"=1'-0

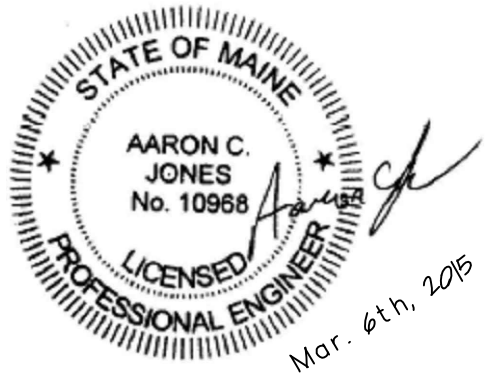

Revised Sign Details

All Speed

Portland, ME

Scale: AS NOTED

Date: 03/06/15

SK-2

Structural Integrity
Consulting Engineers, Inc.

77 Oak Street
Portland, ME, 04101
p. 207-774-4614
f. 866-793-7835
www.structuralintegrity.com

BUILD WITH CONFIDENCE
© 2011 Structural Integrity Consulting Engineers, Inc.

SI JOB# 14-0154