
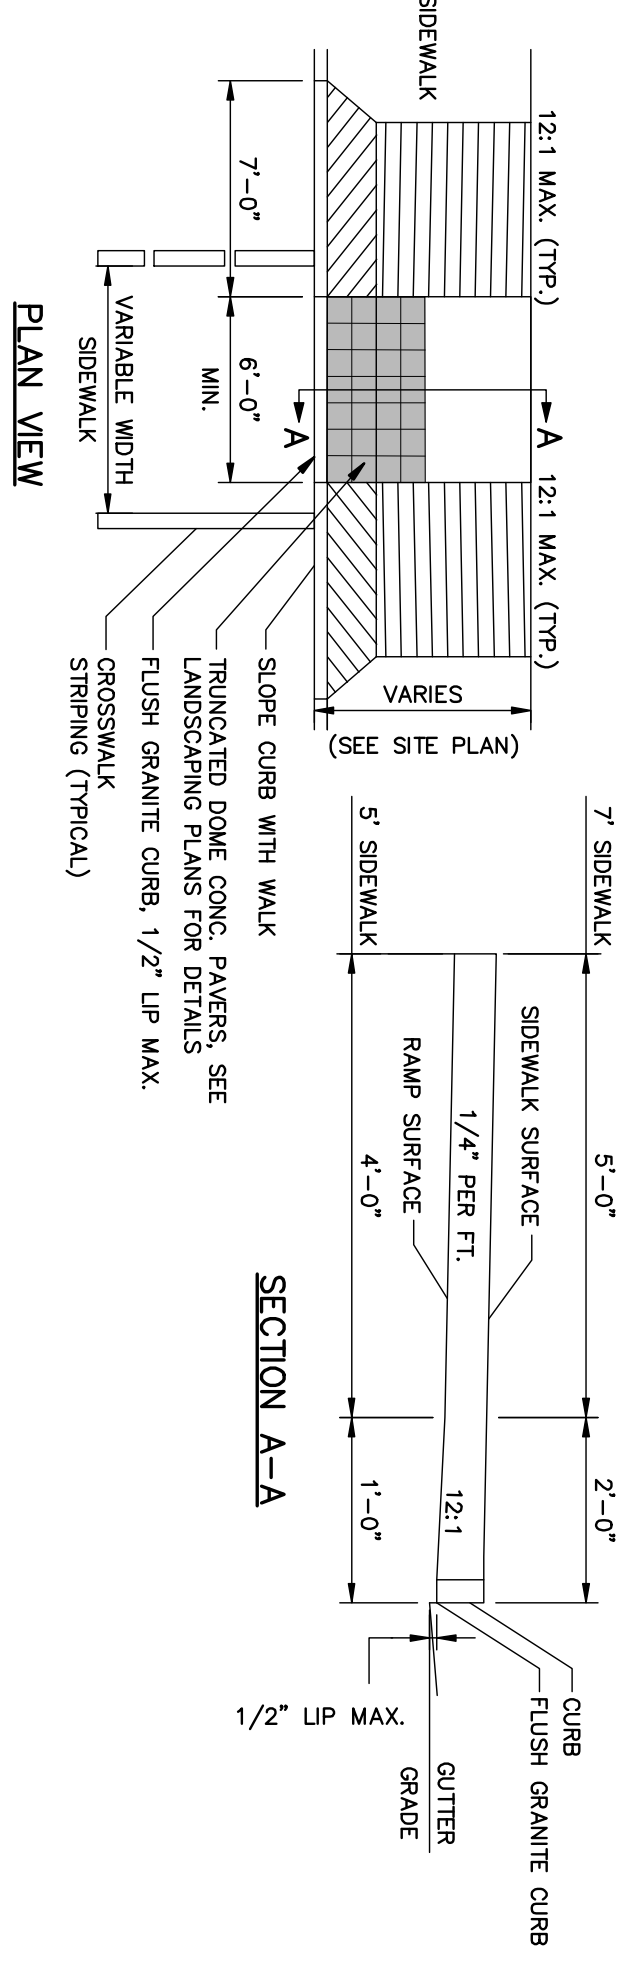
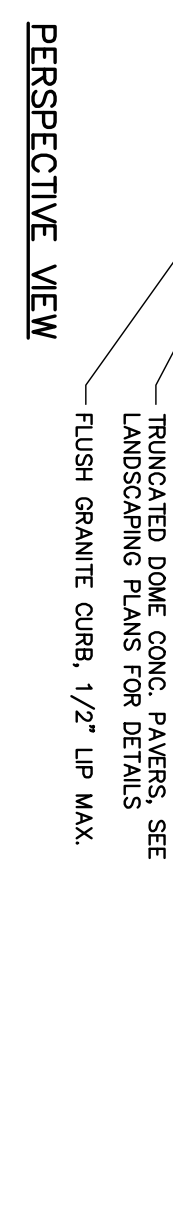


ADA ACCESSIBLE CURB RAMP GENERAL NOTES



ADA ACCESSIBLE CURB RAMP GENERAL

NOTE:


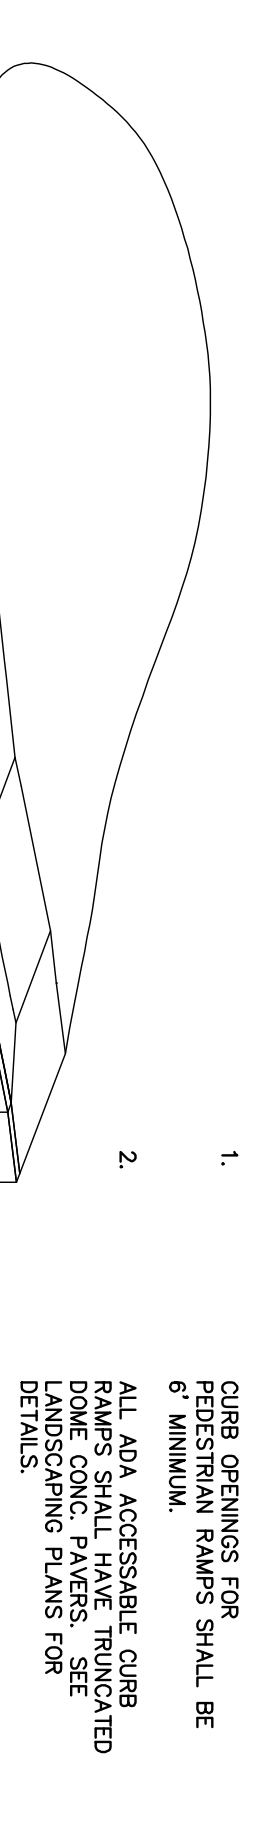


WALK THROUGH

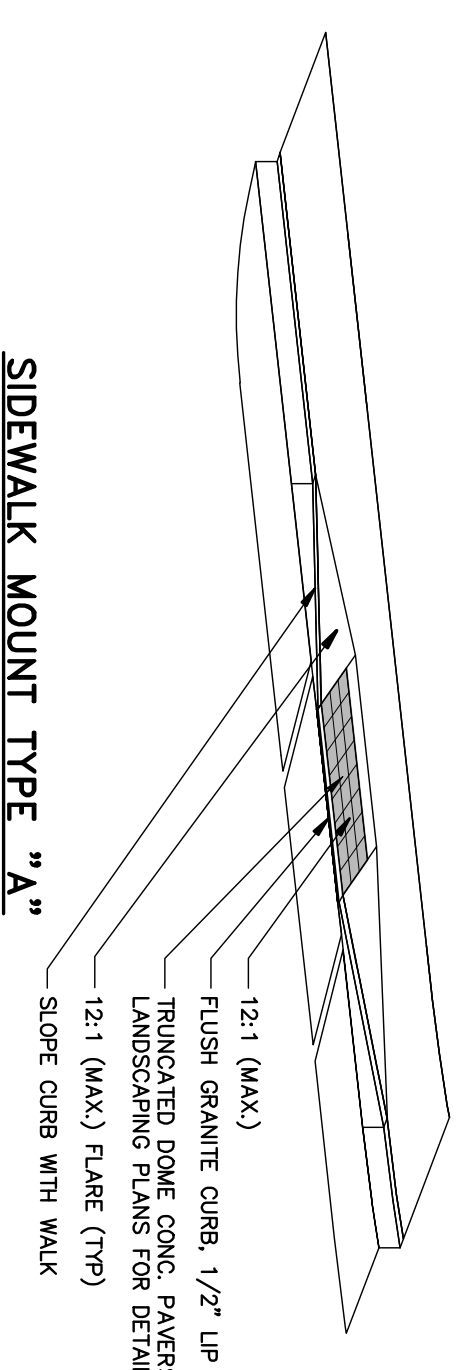


SIDEWALK MOUNT TYPE "A"

ADA ACCESSIBLE CURB RAMP

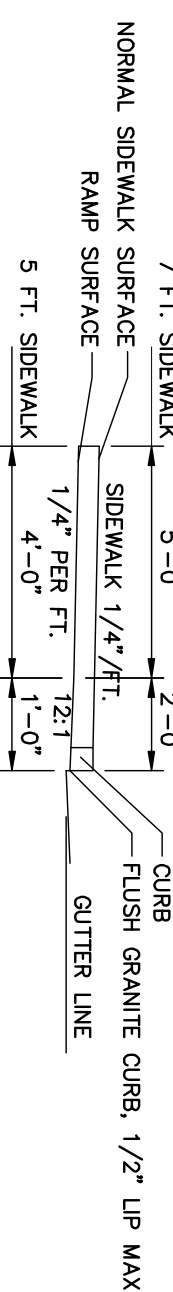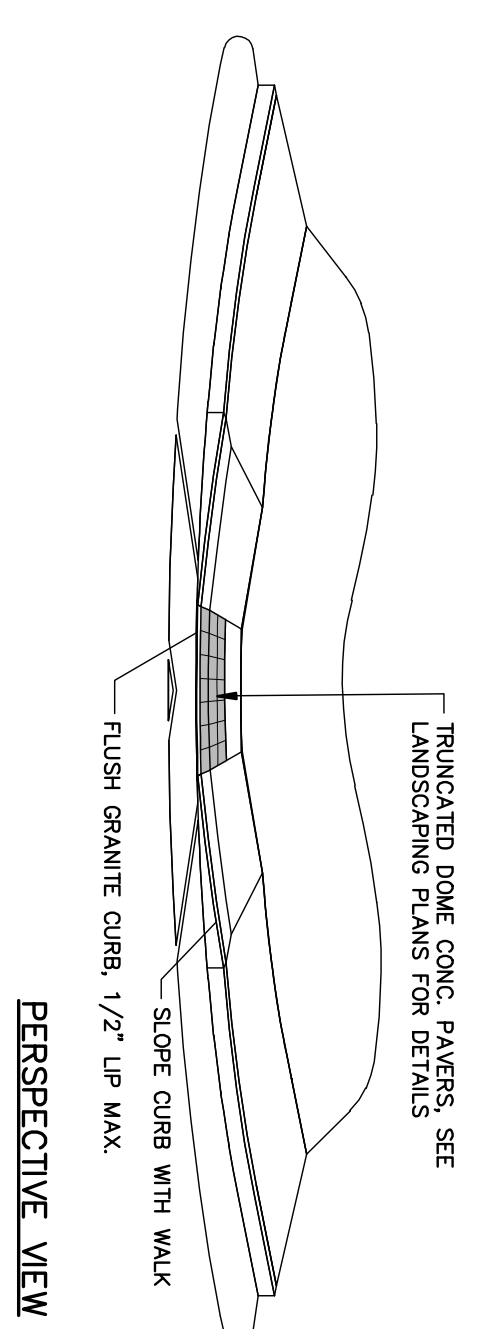


NOTE - RADIUS CURB

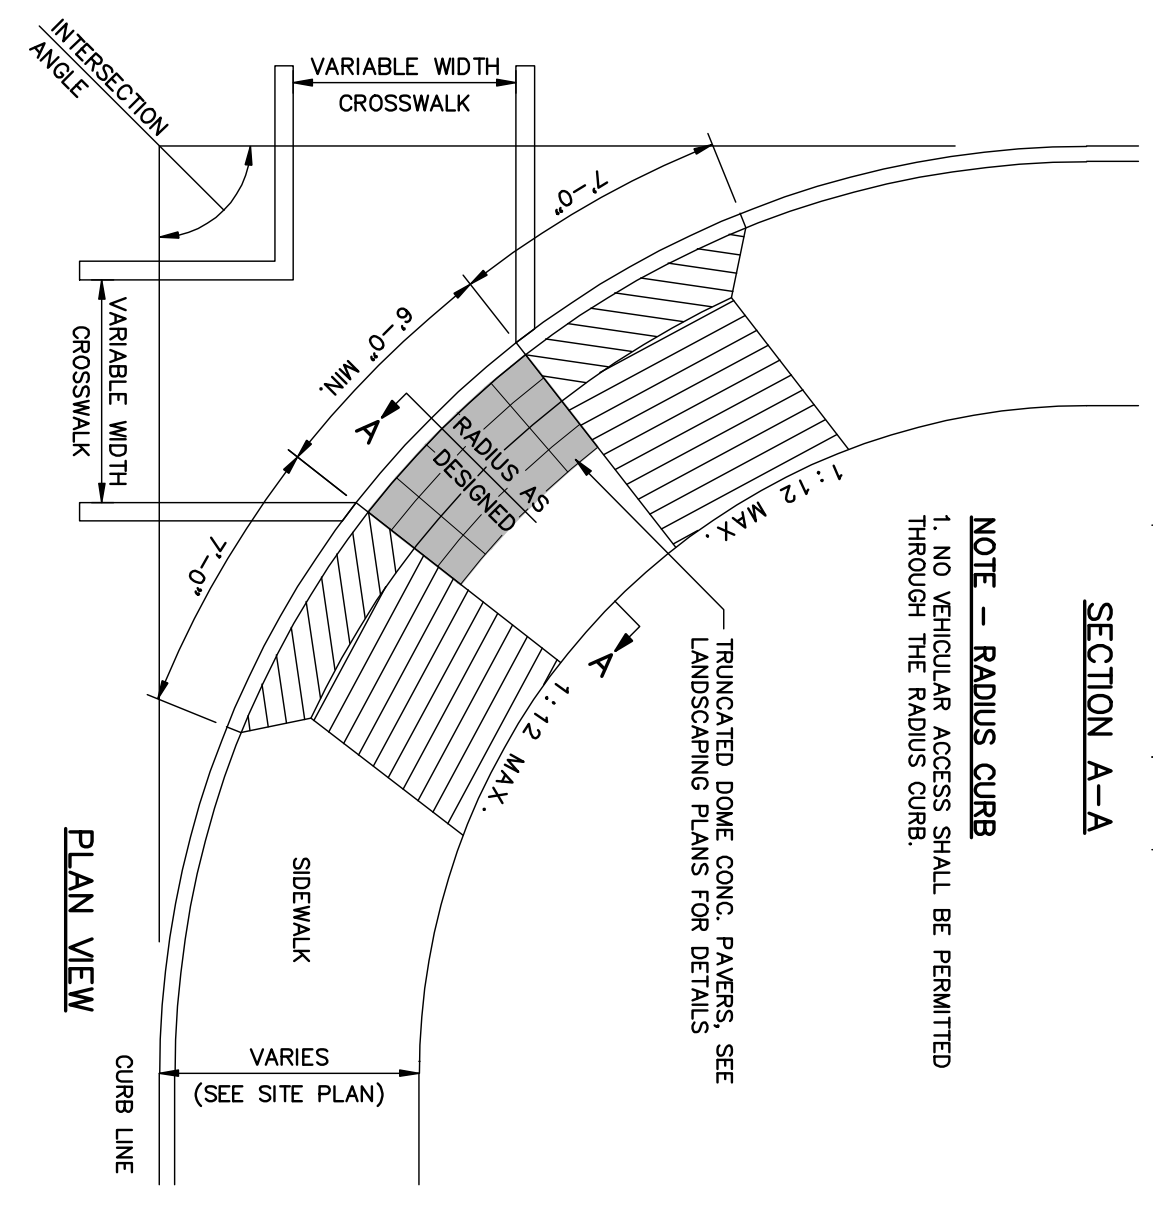

RADIUS CURB TYPE "B"


CURB TYPES 1 ON CURVES			
$\frac{1}{2}$	$\frac{1}{4}$	RADIUS OF CURVE	LENGTH
1	2	0' TO 60' INCL.	4' MIN.
2	3	OVER 60' TO 180'	4' TO 6'

NOTE: STONE IS CUT OR CAST STRAIGHT PIECES

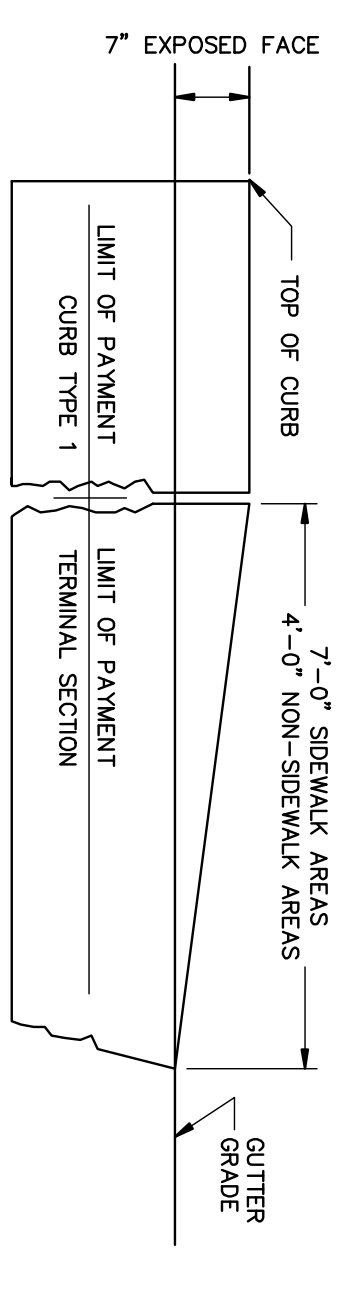


TERMINAL CURB SECTION

N.T.S.

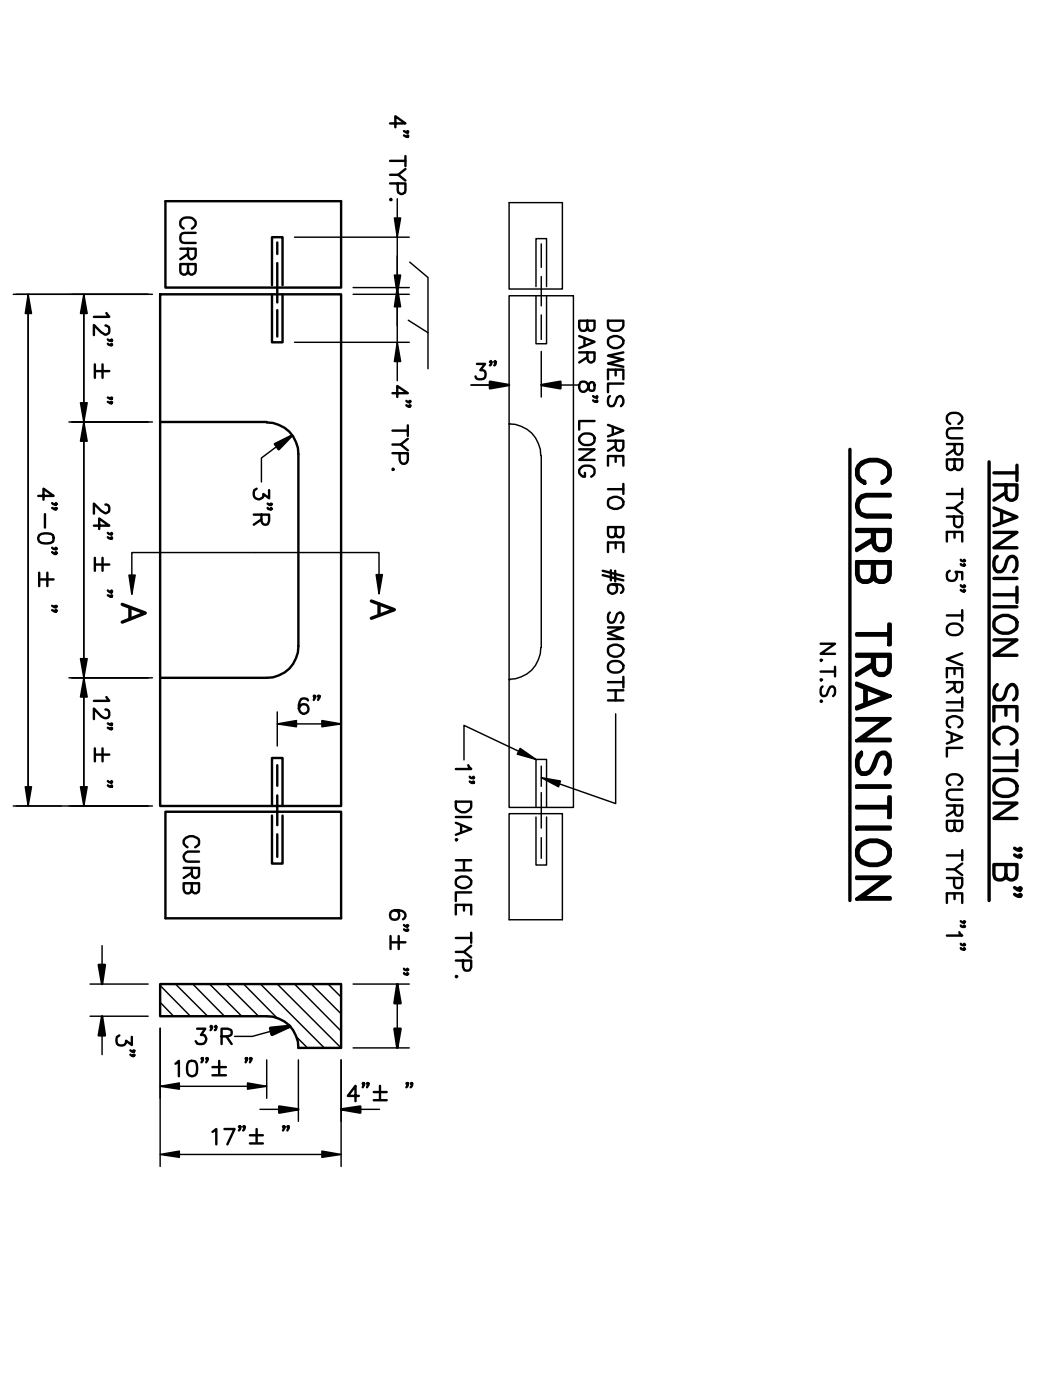


DECORATIVE CONCRETE PAVEMENT SECTION

N.T.S.

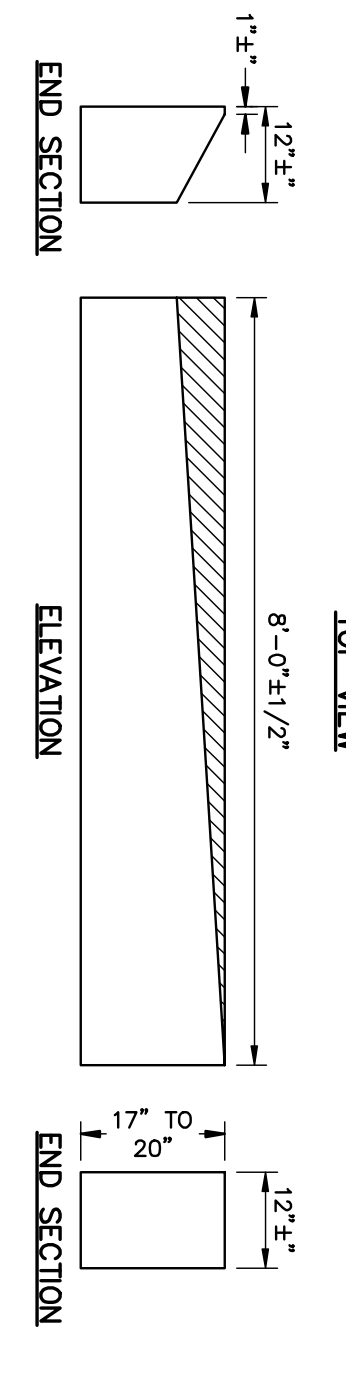


TRANSITION SECTION "B" CURB TRANSITION

N.T.S.

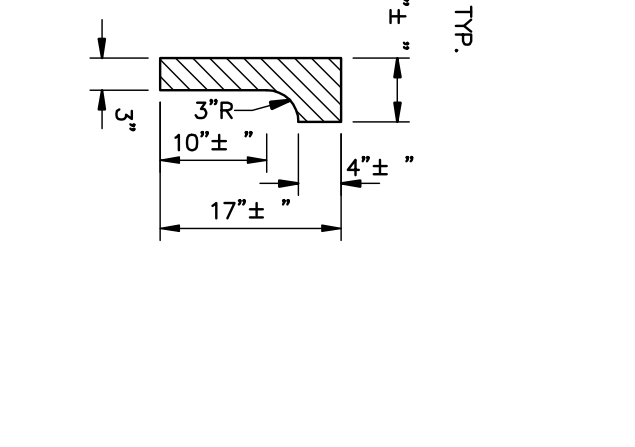


TYPE 1 GRANITE CURB INLET

N.T.S.

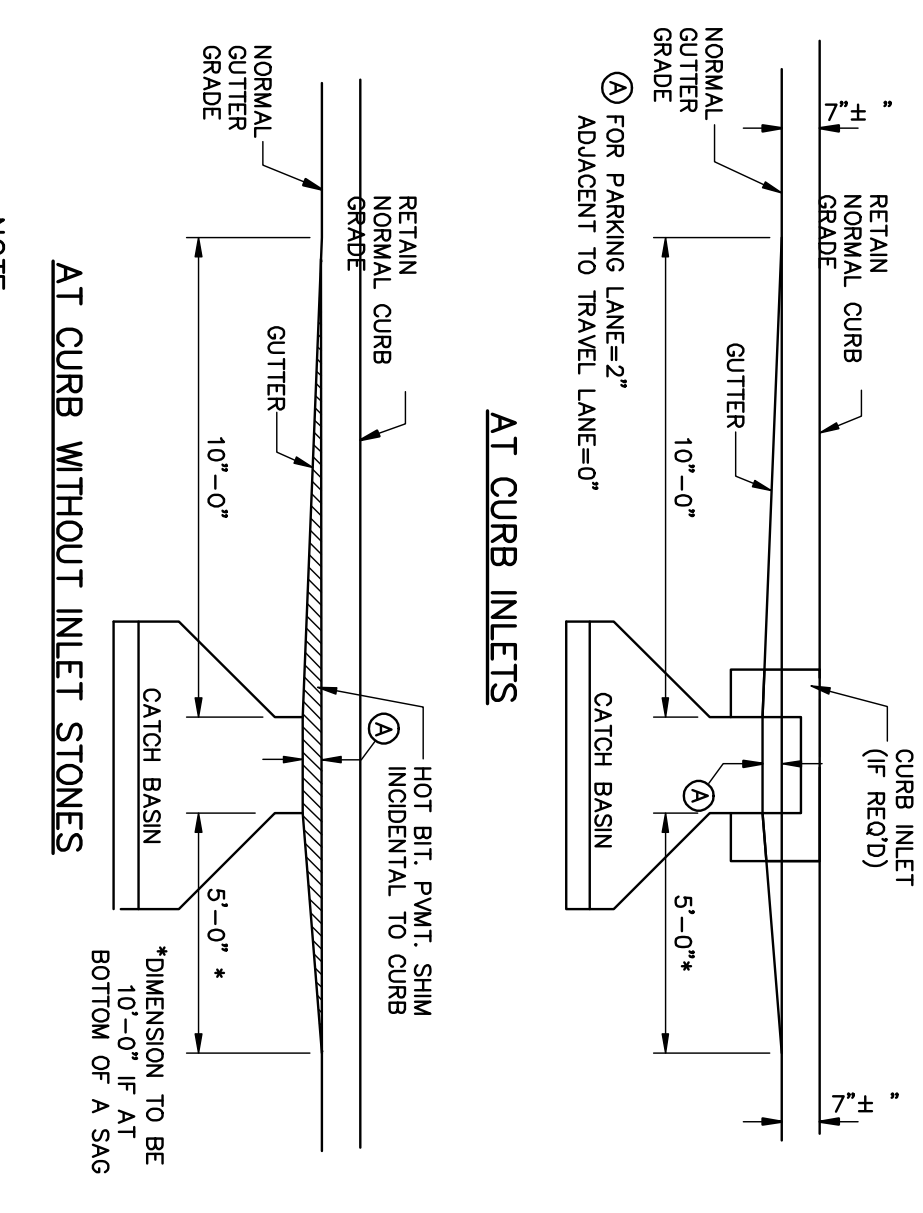


GUTTER GRADE TRANSITION AT CATCH BASIN

N.T.S.

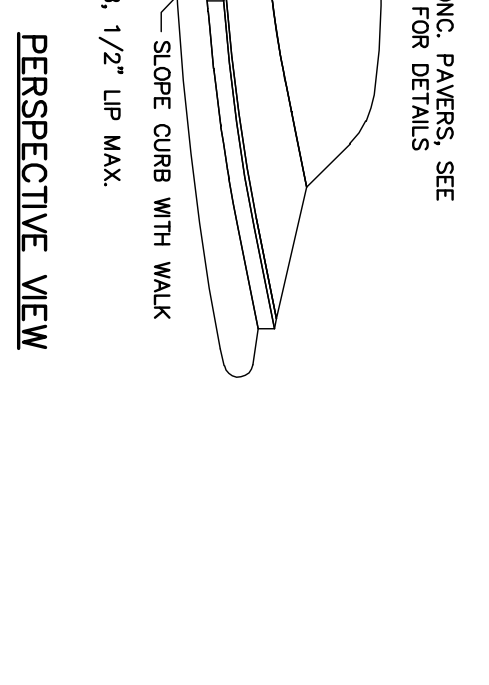


TYPICAL TRENCH REPAIR SECTION

N.T.S.

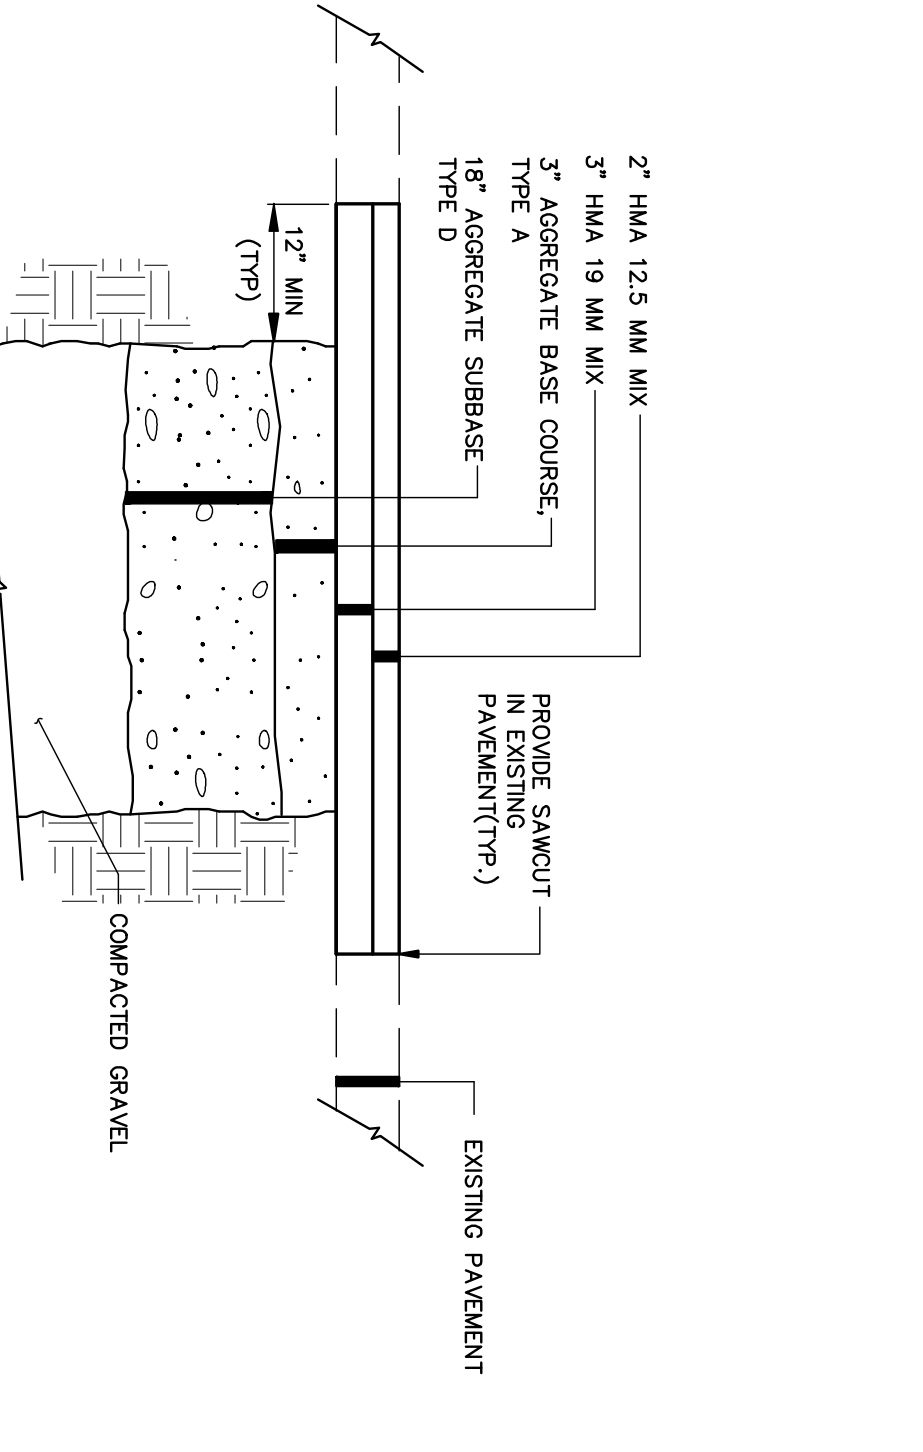


TYPICAL CURB INSTALLATION

N.T.S.

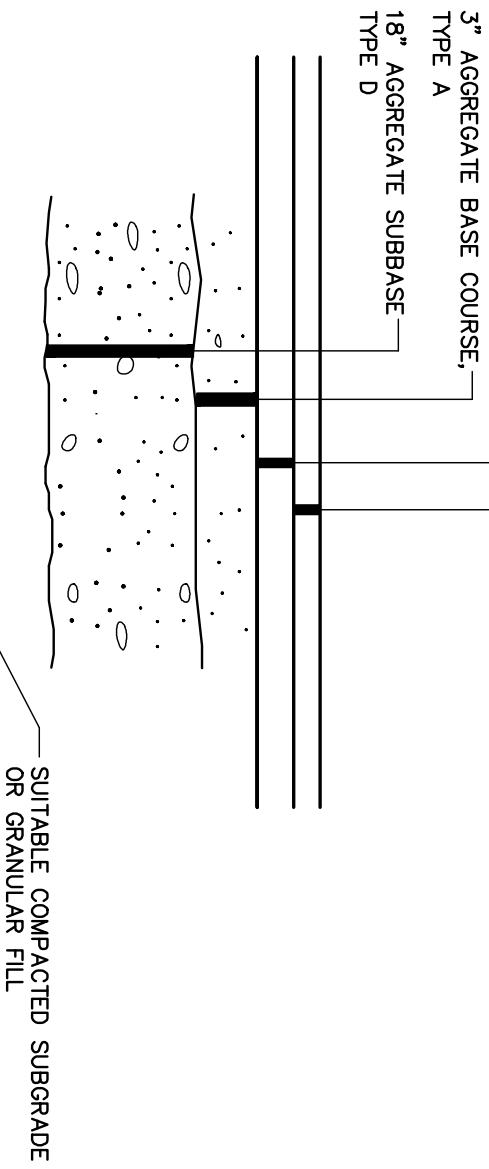


TYPICAL PAVEMENT SECTION

N.T.S.

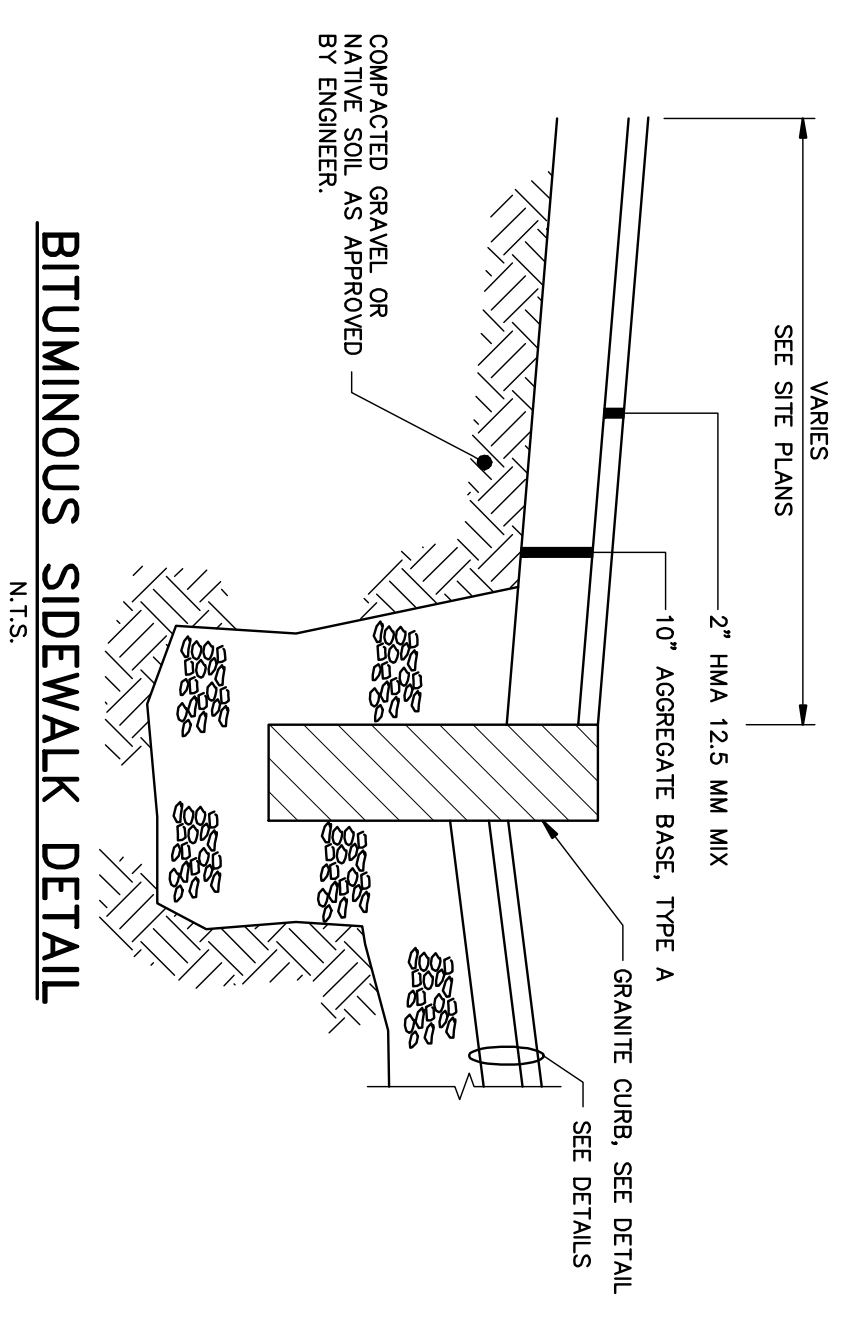


BITUMINOUS SIDEWALK DETAIL

N.T.S.

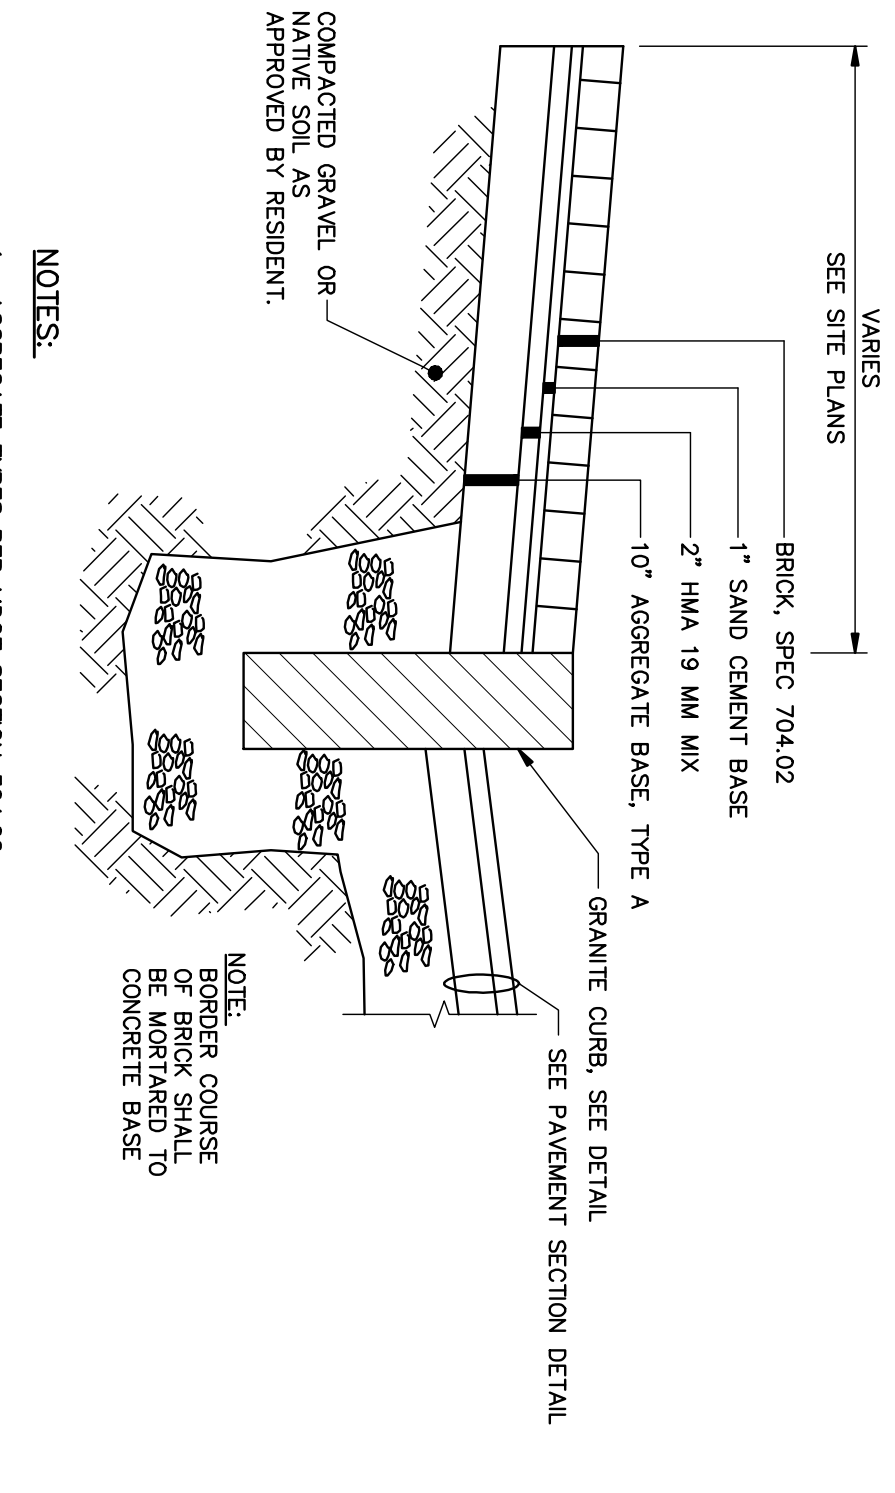

BRICK SIDEWALK DETAIL

N.T.S.

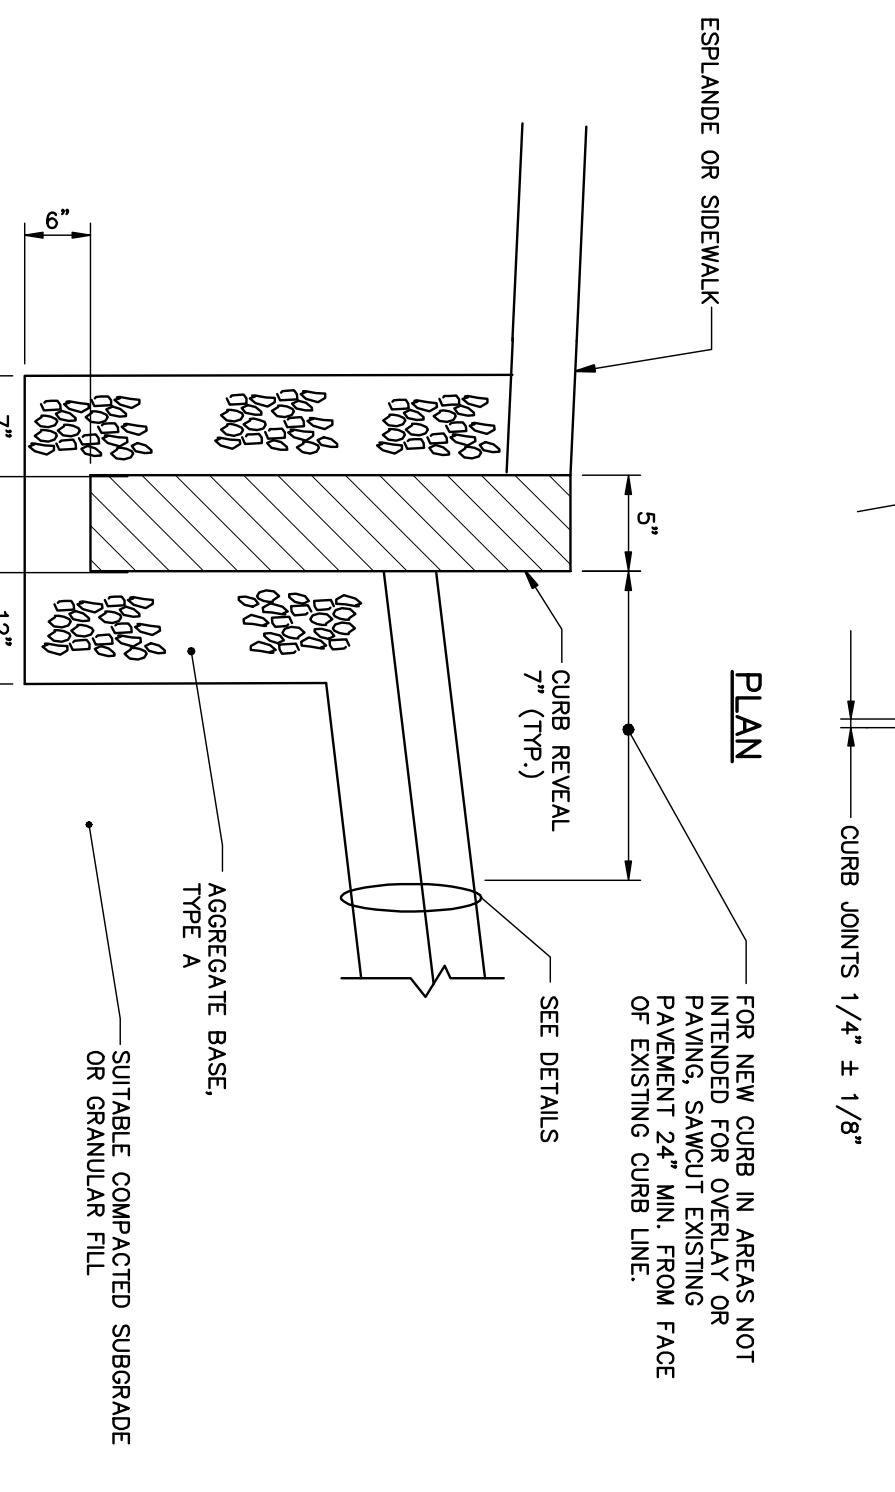

TYPICAL CURB BUTT JOINT DETAIL

N.T.S.