




STAIR — TOP LANDING GUARDRAIL DETAIL  
1/2" = 1'-0" REF: 7

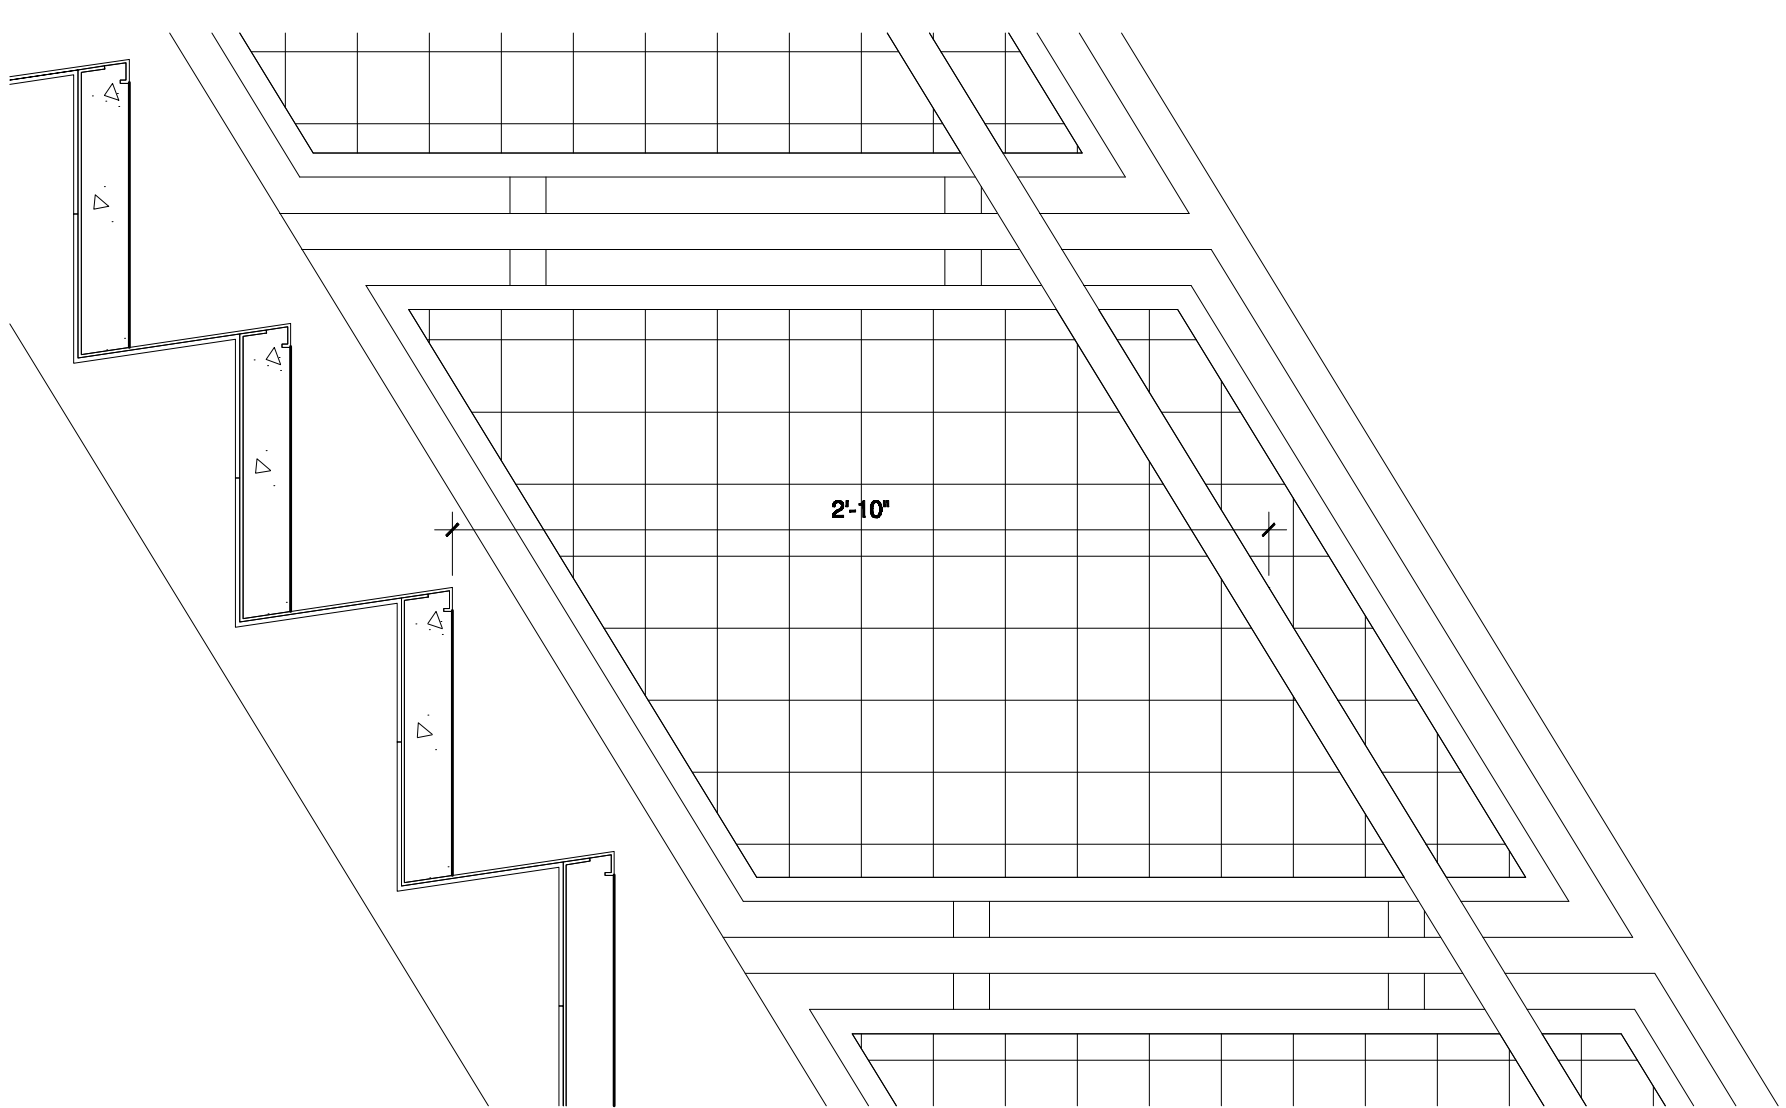


STAIR — GUARDRAIL DETAIL  
1/2" = 1'-0" REF: 6

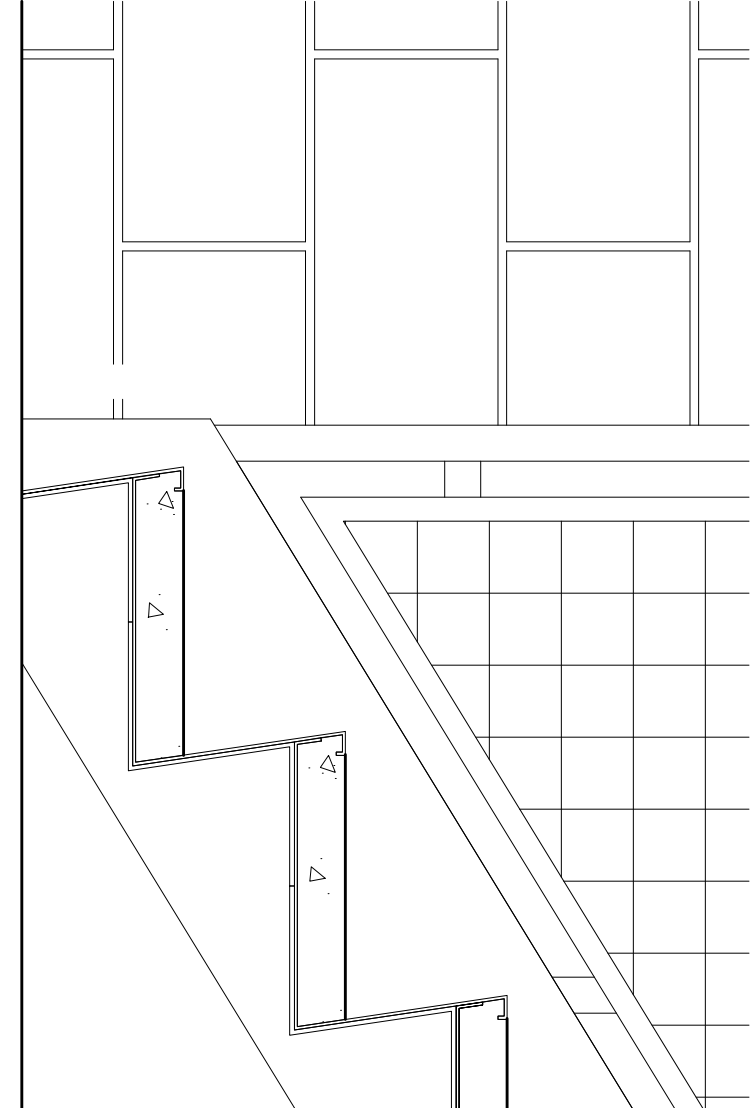

STAIR — STEP SECTION DETAIL  
1/2" = 1'-0" REF: 5

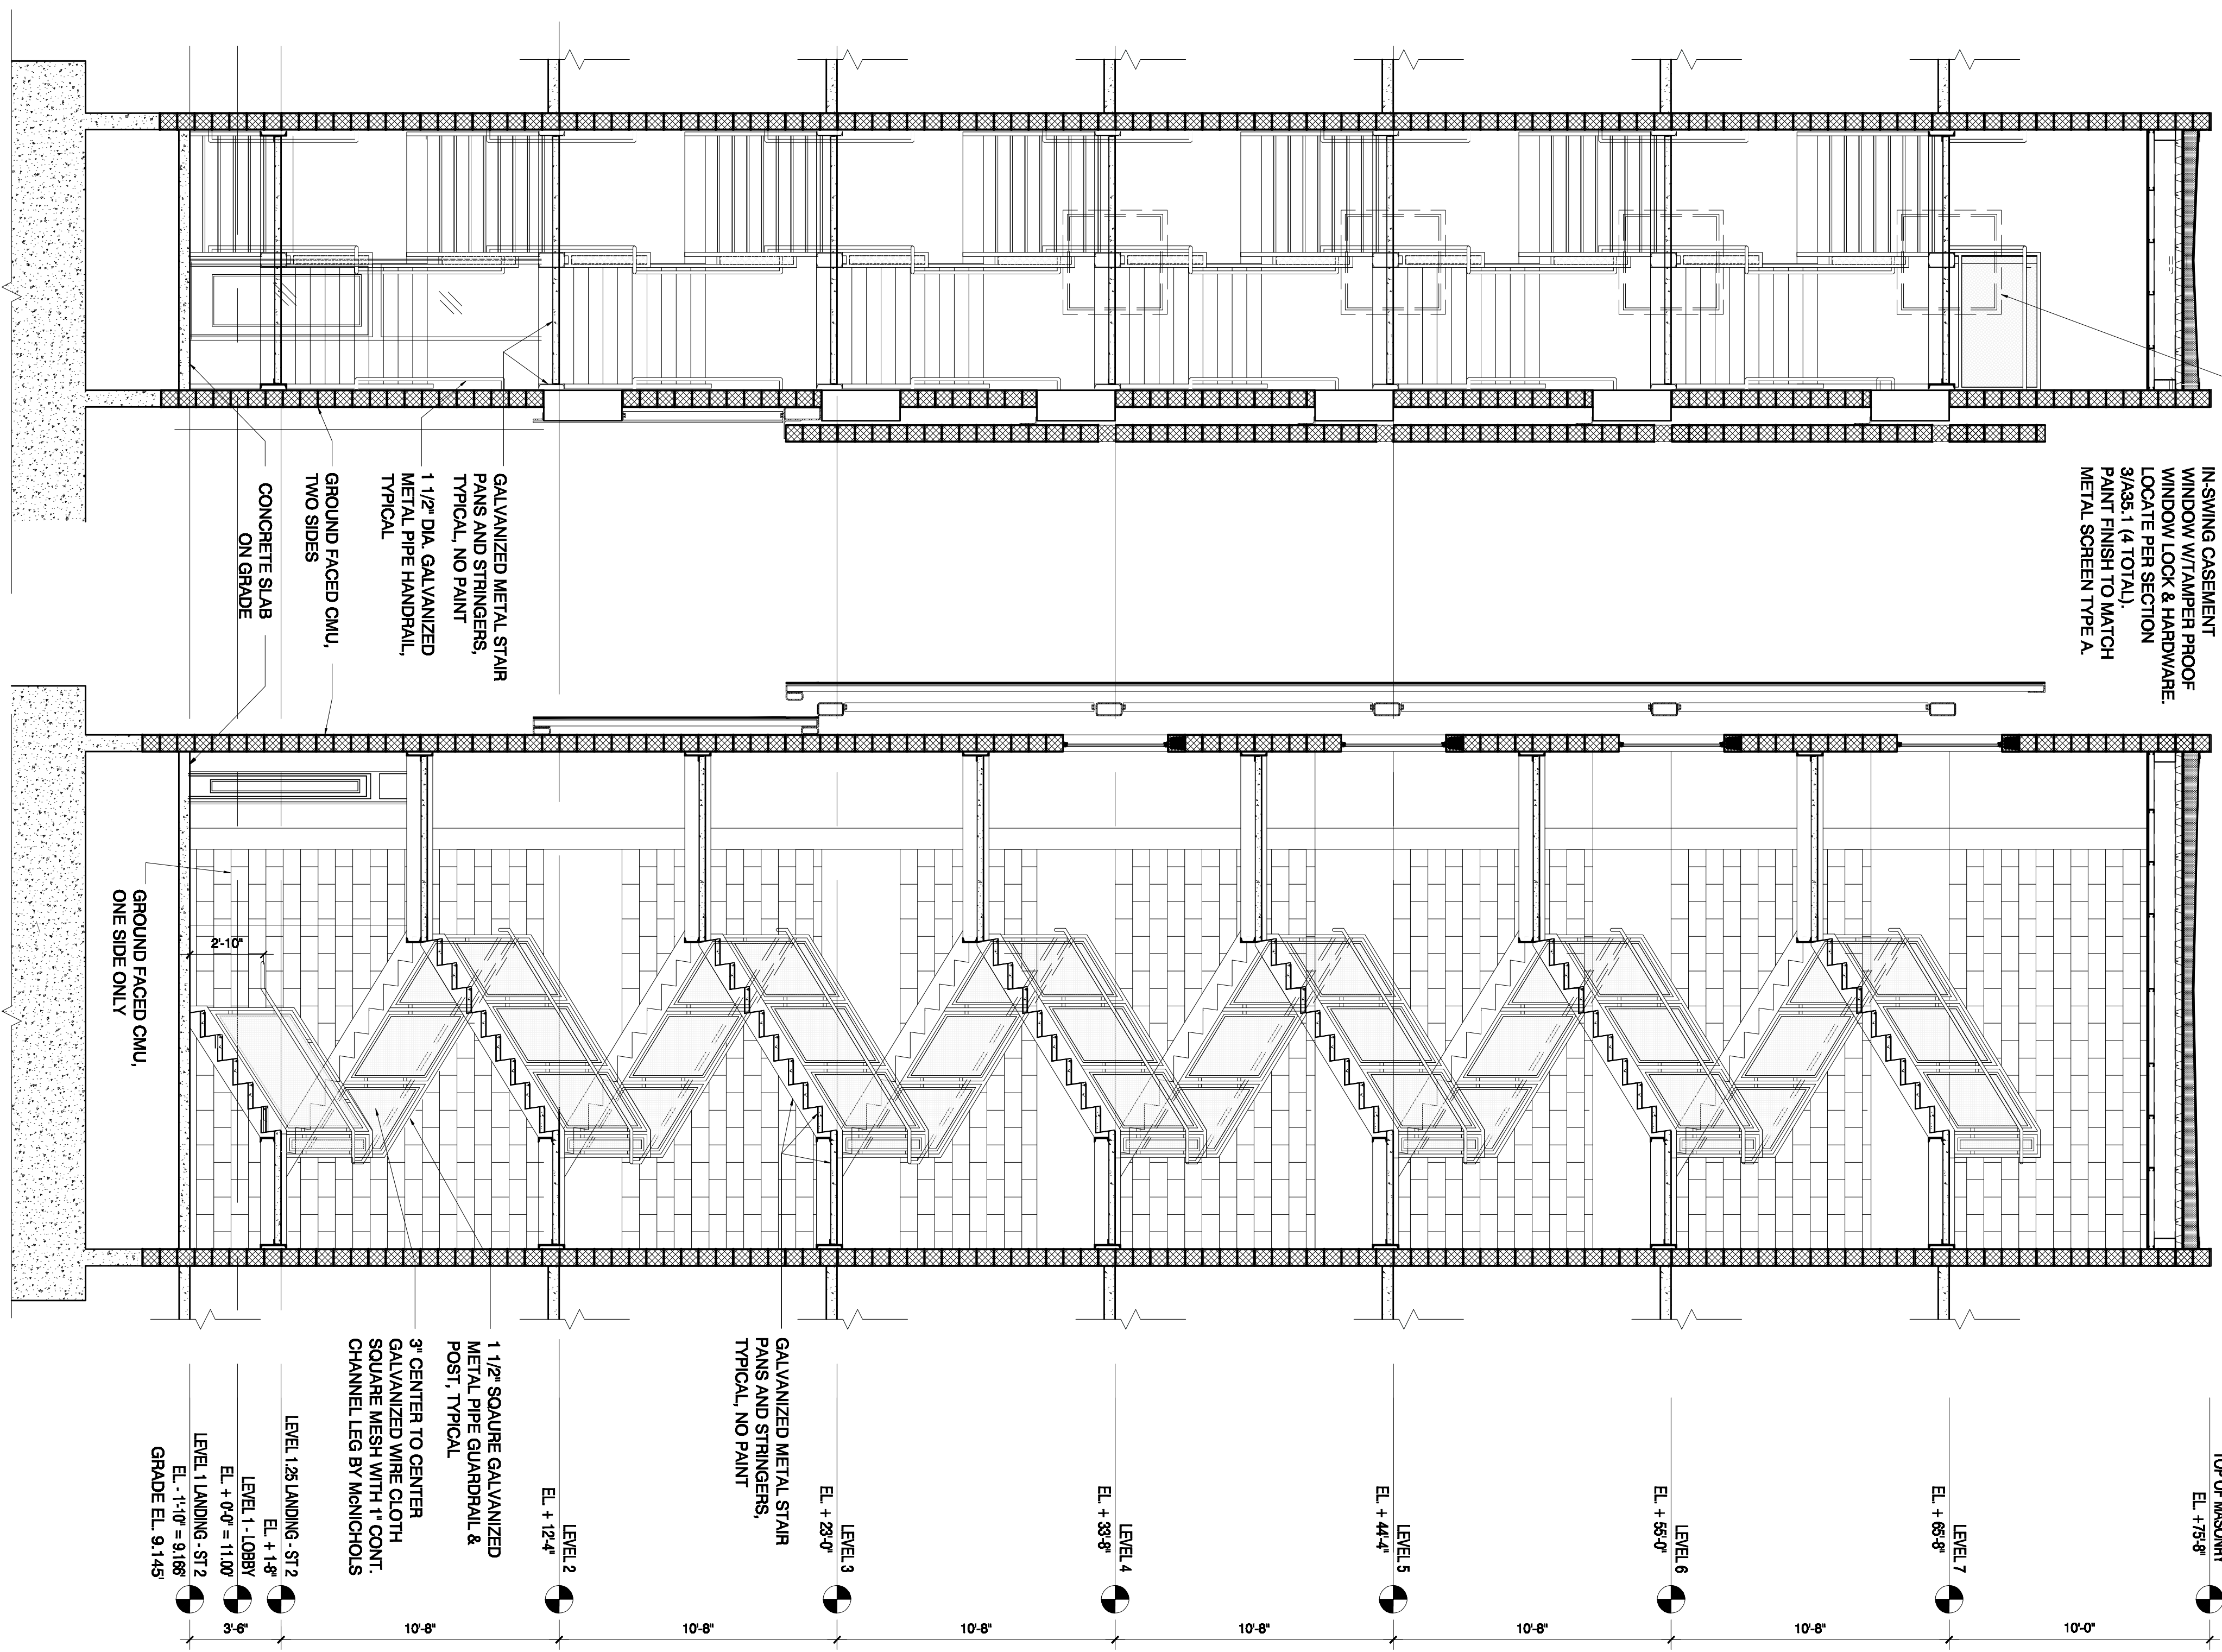

STAIR ST2 — SECTION  
1/4" = 1'-0" REF: 4

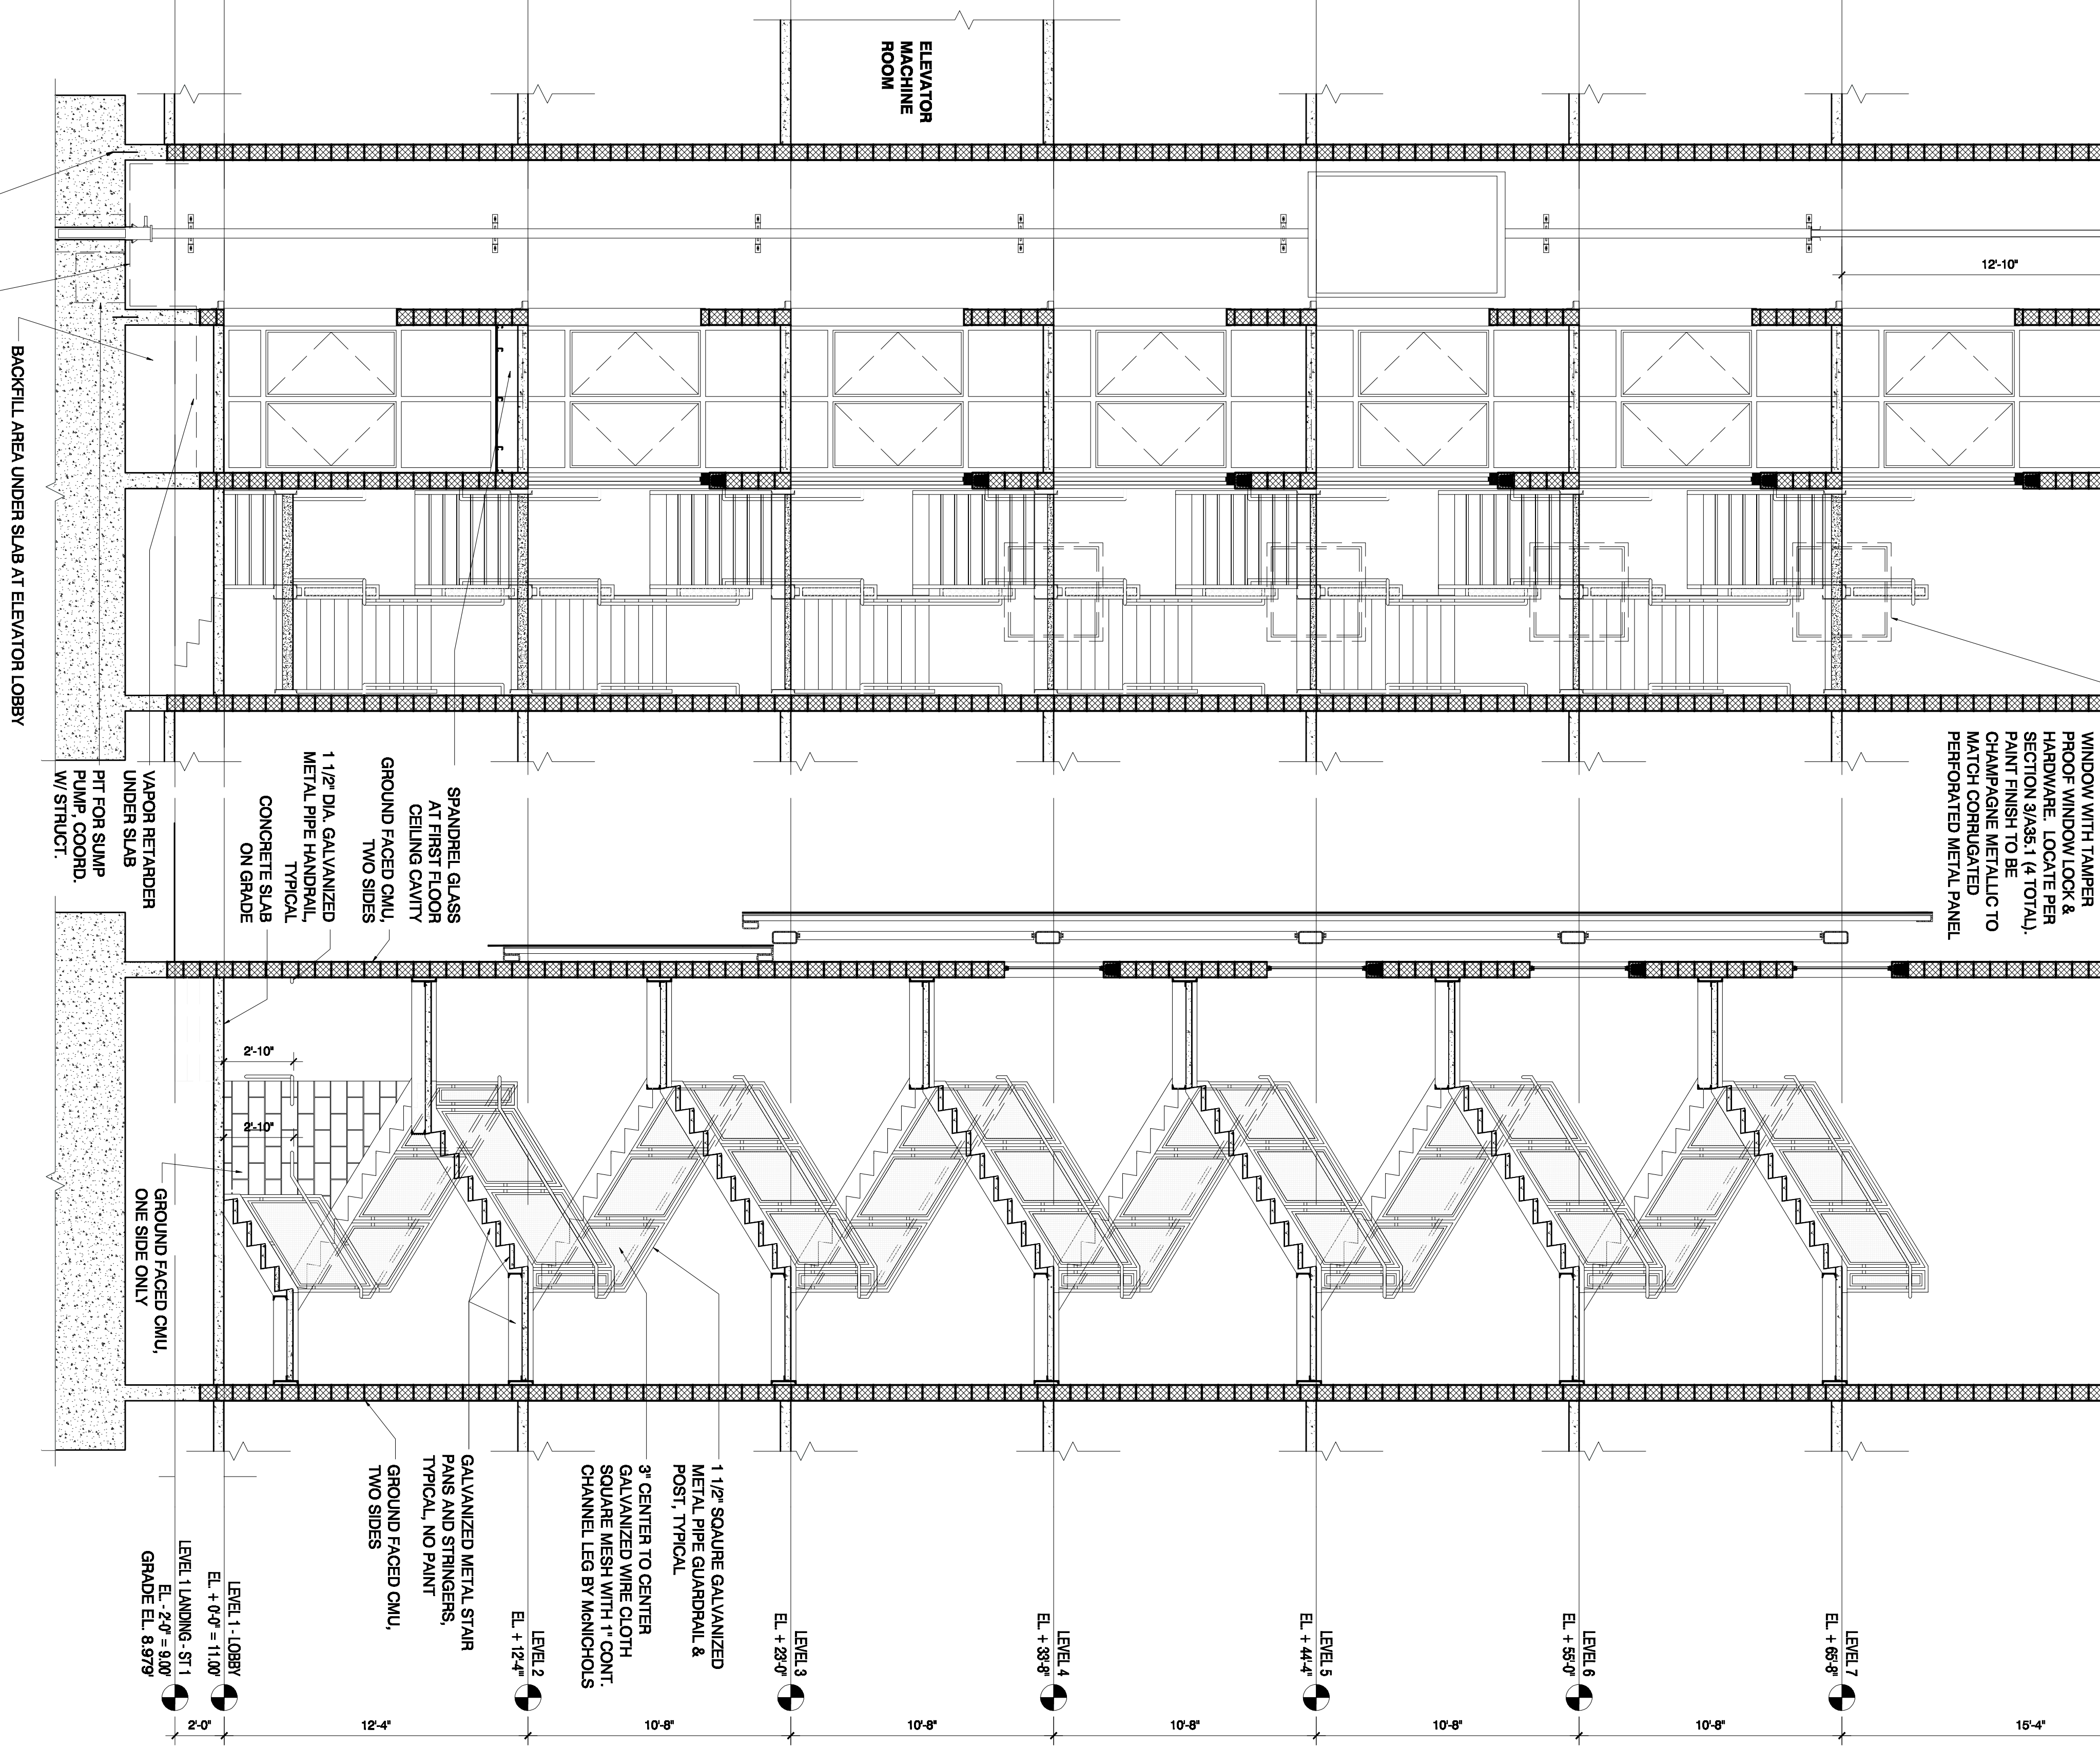

STAIR ST1 & ELEVATOR — SECTION  
1/4" = 1'-0" REF: 2



STAIR ST1 — SECTION  
1/4" = 1'-0" REF: 1

CONSTRUCTION MANAGER  
**CONSOLIDIA**  
1000 State Street  
Portland, ME 04101  
Tel: 207-773-2800  
Fax: 207-773-2801

ARCHITECTS  
**BECKER**  
131 Main Street  
Portland, ME 04101  
Tel: 207-851-1122  
Fax: 207-851-1123

31 York Street  
Portland, ME 04101  
Tel: 207-851-1122  
Fax: 207-851-1123

**HARRIMAN**  
Architects + Engineers  
Adam Harriman, P.E.  
Adam Harriman, P.E.  
121 Main Street  
Portland, ME 04101  
Tel: 207-773-6666  
Fax: 207-773-6668  
www.harriman.com  
© 2008

Project Title  
**MAINEHEALTH & UNITED WAY PARKING GARAGE**  
PORTLAND, MAINE

Project No. 2008-0040

Key Plan

General Notes or Legend Here

01-07-08	SITE BUILDING PACKAGE
12-18-08	90% CONSTRUCTION DOCUMENTS
11-09-08	100% DESIGN DEVELOPMENT
10-28-08	90% DESIGN DEVELOPMENT

Professional Seal  
**BECKER**  
Professional Seal  
131 Main Street  
Portland, ME 04101  
Tel: 207-851-1122  
Fax: 207-851-1123

ALL WORK ABOVE GRADE NOT IN CONTACT FOR COORDINATION ONLY

STAIR & ELEVATOR ENLARGED SECTIONS & DETAILS

Sheet No. **GA35.2**

Scale: 1/4" = 1'-0"

Drawn By: **HH**

Checked By: **XX**

Project Number: **GA35.2**