

CONSILI
 94 Middle Street
 Portland, Maine 04101
 Phone: 207-773-3300
 Fax: 207-773-2800

SSA
 75 York Street
 Portland, Maine 04101
 Phone: 207-772-4656
 Fax: 207-623-4659

BECKER
 75 York Street
 Portland, Maine 04101
 Phone: 207-479-1828
 Fax: 207-479-1822

SITE/CIVIL ENGINEER:
 41 Nehalem Drive
 Portland, Maine 04102
 Phone: 800-942-0321
 Fax: 207-774-4620

95 Cedar Street Suite 100
 Providence, Rhode Island 02903
 Phone: 800-942-0321
 Fax: 401-272-5987

HARRIMAN
 Architects + Engineers
 Auburn Business Park
 46 Harriman Drive
 Auburn, Maine 04210
 207.784.5100 ext
 207.782.3017 fax
 123 Middle Street
 Portland, Maine 04101
 207.773.0823 ext
 207.773.0840 fax
 www.harriman.com
 © 2008

Project Title
BAYCO LLC.
BAYSIDE DEVELOPMENT
 PORTLAND, MAINE
PARKING GARAGE

Project No. **08576**

Key Plan

General Notes or Legends Here

Mark	Date	Description
01-07-09		SITE ENABLING PACKAGE
12-19-08		90% SITE ENABLING PACKAGE
12-19-08		50% CONSTRUCTION DOCUMENTS
11-26-08		100% DESIGN DEVELOPMENT
10-29-08		50% DESIGN DEVELOPMENT


Drawing Status
NOT FOR CONSTRUCTION - SITE COORDINATION ONLY

Drawing Title
LEVEL 1
Plumbing
Drainage

PA / PE: CWG Drawn By: SGH

Drawing Number

GP10.1

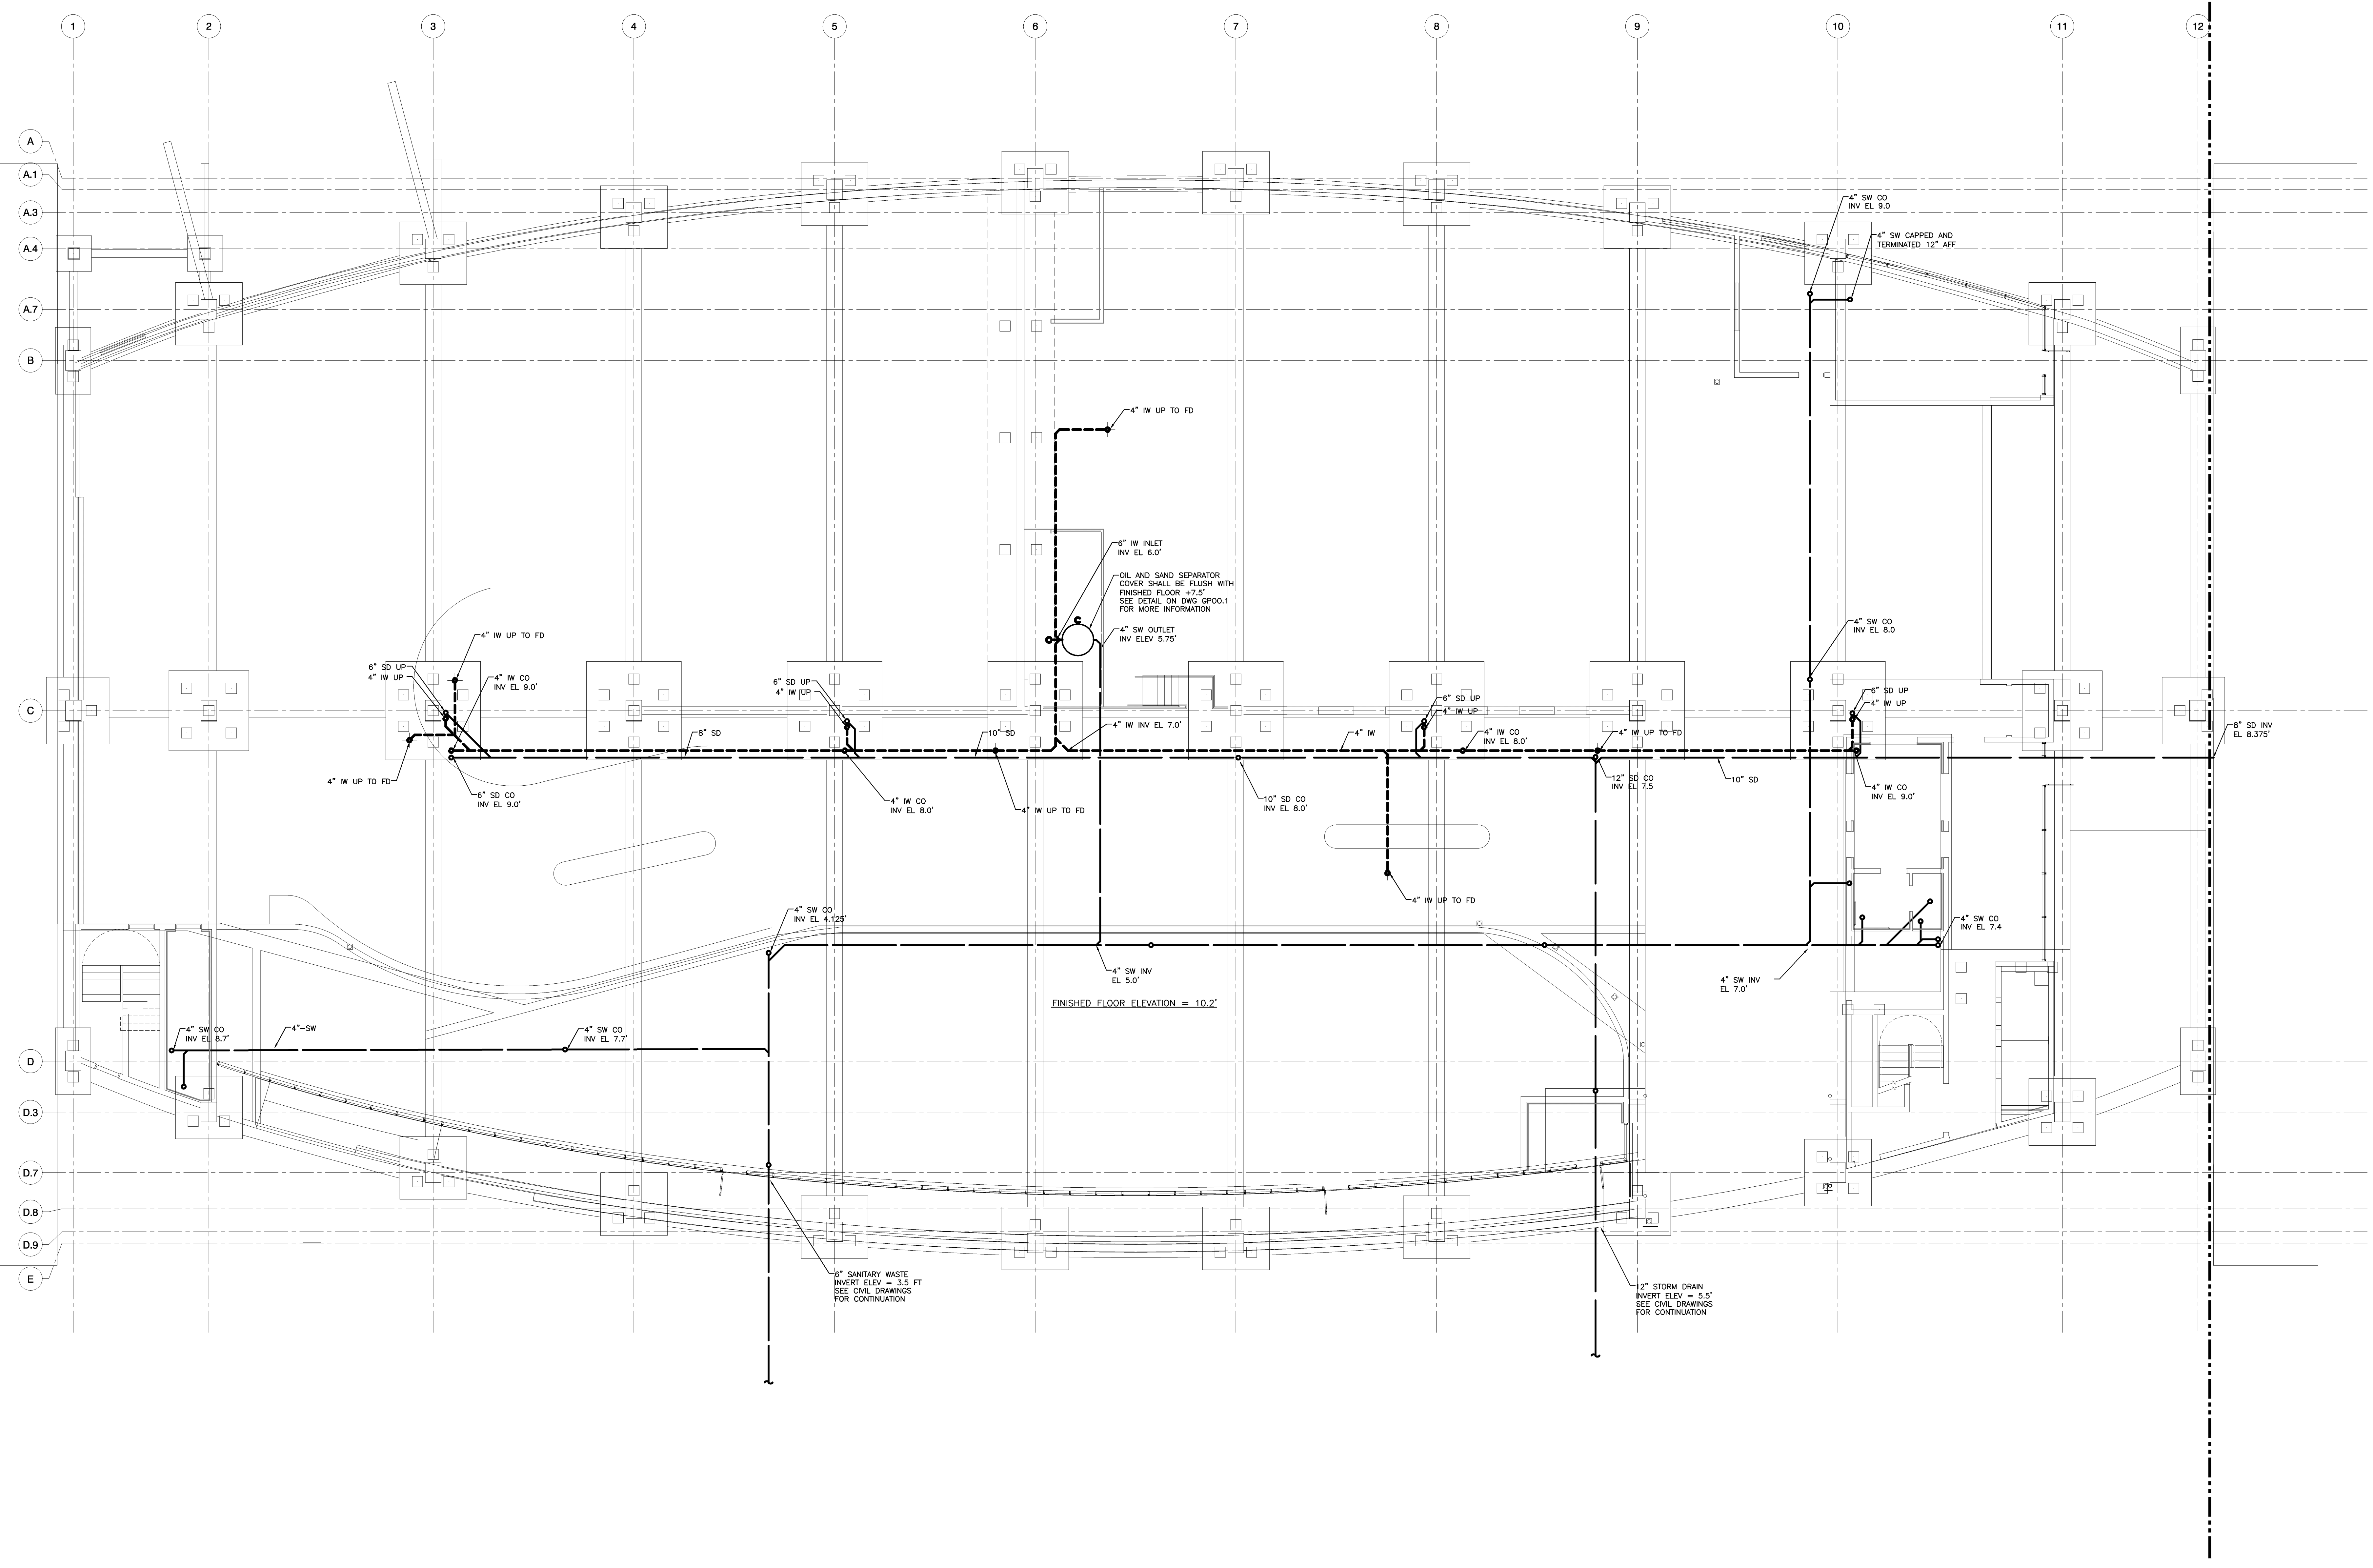

Level One
 1/8" = 1'-0" REF: NA

A1