

CONSTRUCTION MANAGER:  
**CONSIGLI**  
 84 Middle Street  
 Portland, Maine 04101  
 Phone: 207-773-3300  
 Fax: 207-773-2800

PARKING GARAGE ARCHITECT:  
**SS**  
 75 York Street  
 Portland, Maine 04101  
 Phone: 207-772-4656  
 Fax: 207-623-4658

PARKING GARAGE STRUCTURAL ENGINEER:  
**BECKER**  
 75 York Street  
 Portland, Maine 04101  
 Phone: 207-479-1826  
 Fax: 207-479-1822


SITE/CIVIL ENGINEER:  
**U. COLEMAN**  
 41 Nehalem Drive  
 Portland, Maine 04102  
 Phone: 800-942-4382  
 Fax: 207-774-4620

95 Cedar Street Suite 100  
 Providence, Rhode Island 02903  
 Phone: 800-985-7887  
 Fax: 401-272-5987

**HARRIMAN**  
 Architects + Engineers  
 Auburn Business Park  
 46 Harriman Drive  
 Auburn, Maine 04210  
 207.784.5100 ext  
 207.782.3017 fax  
 123 Middle Street  
 Portland, Maine 04101  
 207.773.0533 ext  
 207.773.0460 fax  
 www.harriman.com  
 © 2008

Project Title  
**BAYCO LLC.**  
**BAYSIDE DEVELOPMENT**  
 PORTLAND, MAINE  
**PARKING GARAGE**

Project No. **08576**

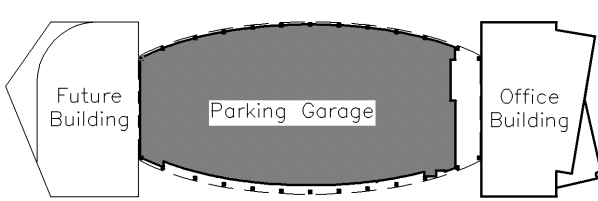Key Plan  


General Notes or Legends Here

Mark	Date	Description
01-07-09		SITE ENABLING PACKAGE
12-19-08		90 % SITE ENABLING PACKAGE
12-19-08		50% CONSTRUCTION DOCUMENTS
11-26-08		100% DESIGN DEVELOPMENT
10-29-08		50% DESIGN DEVELOPMENT


Drawing Status  
**NOT FOR CONSTRUCTION - SITE COORDINATION ONLY**

Drawing Title  
**LEVEL 1**  
**Plumbing**  
**Supply and**  
**Fire Protection**

PA / PE: CWG Drawn By: SGH

Drawing Number

**GP20.1**

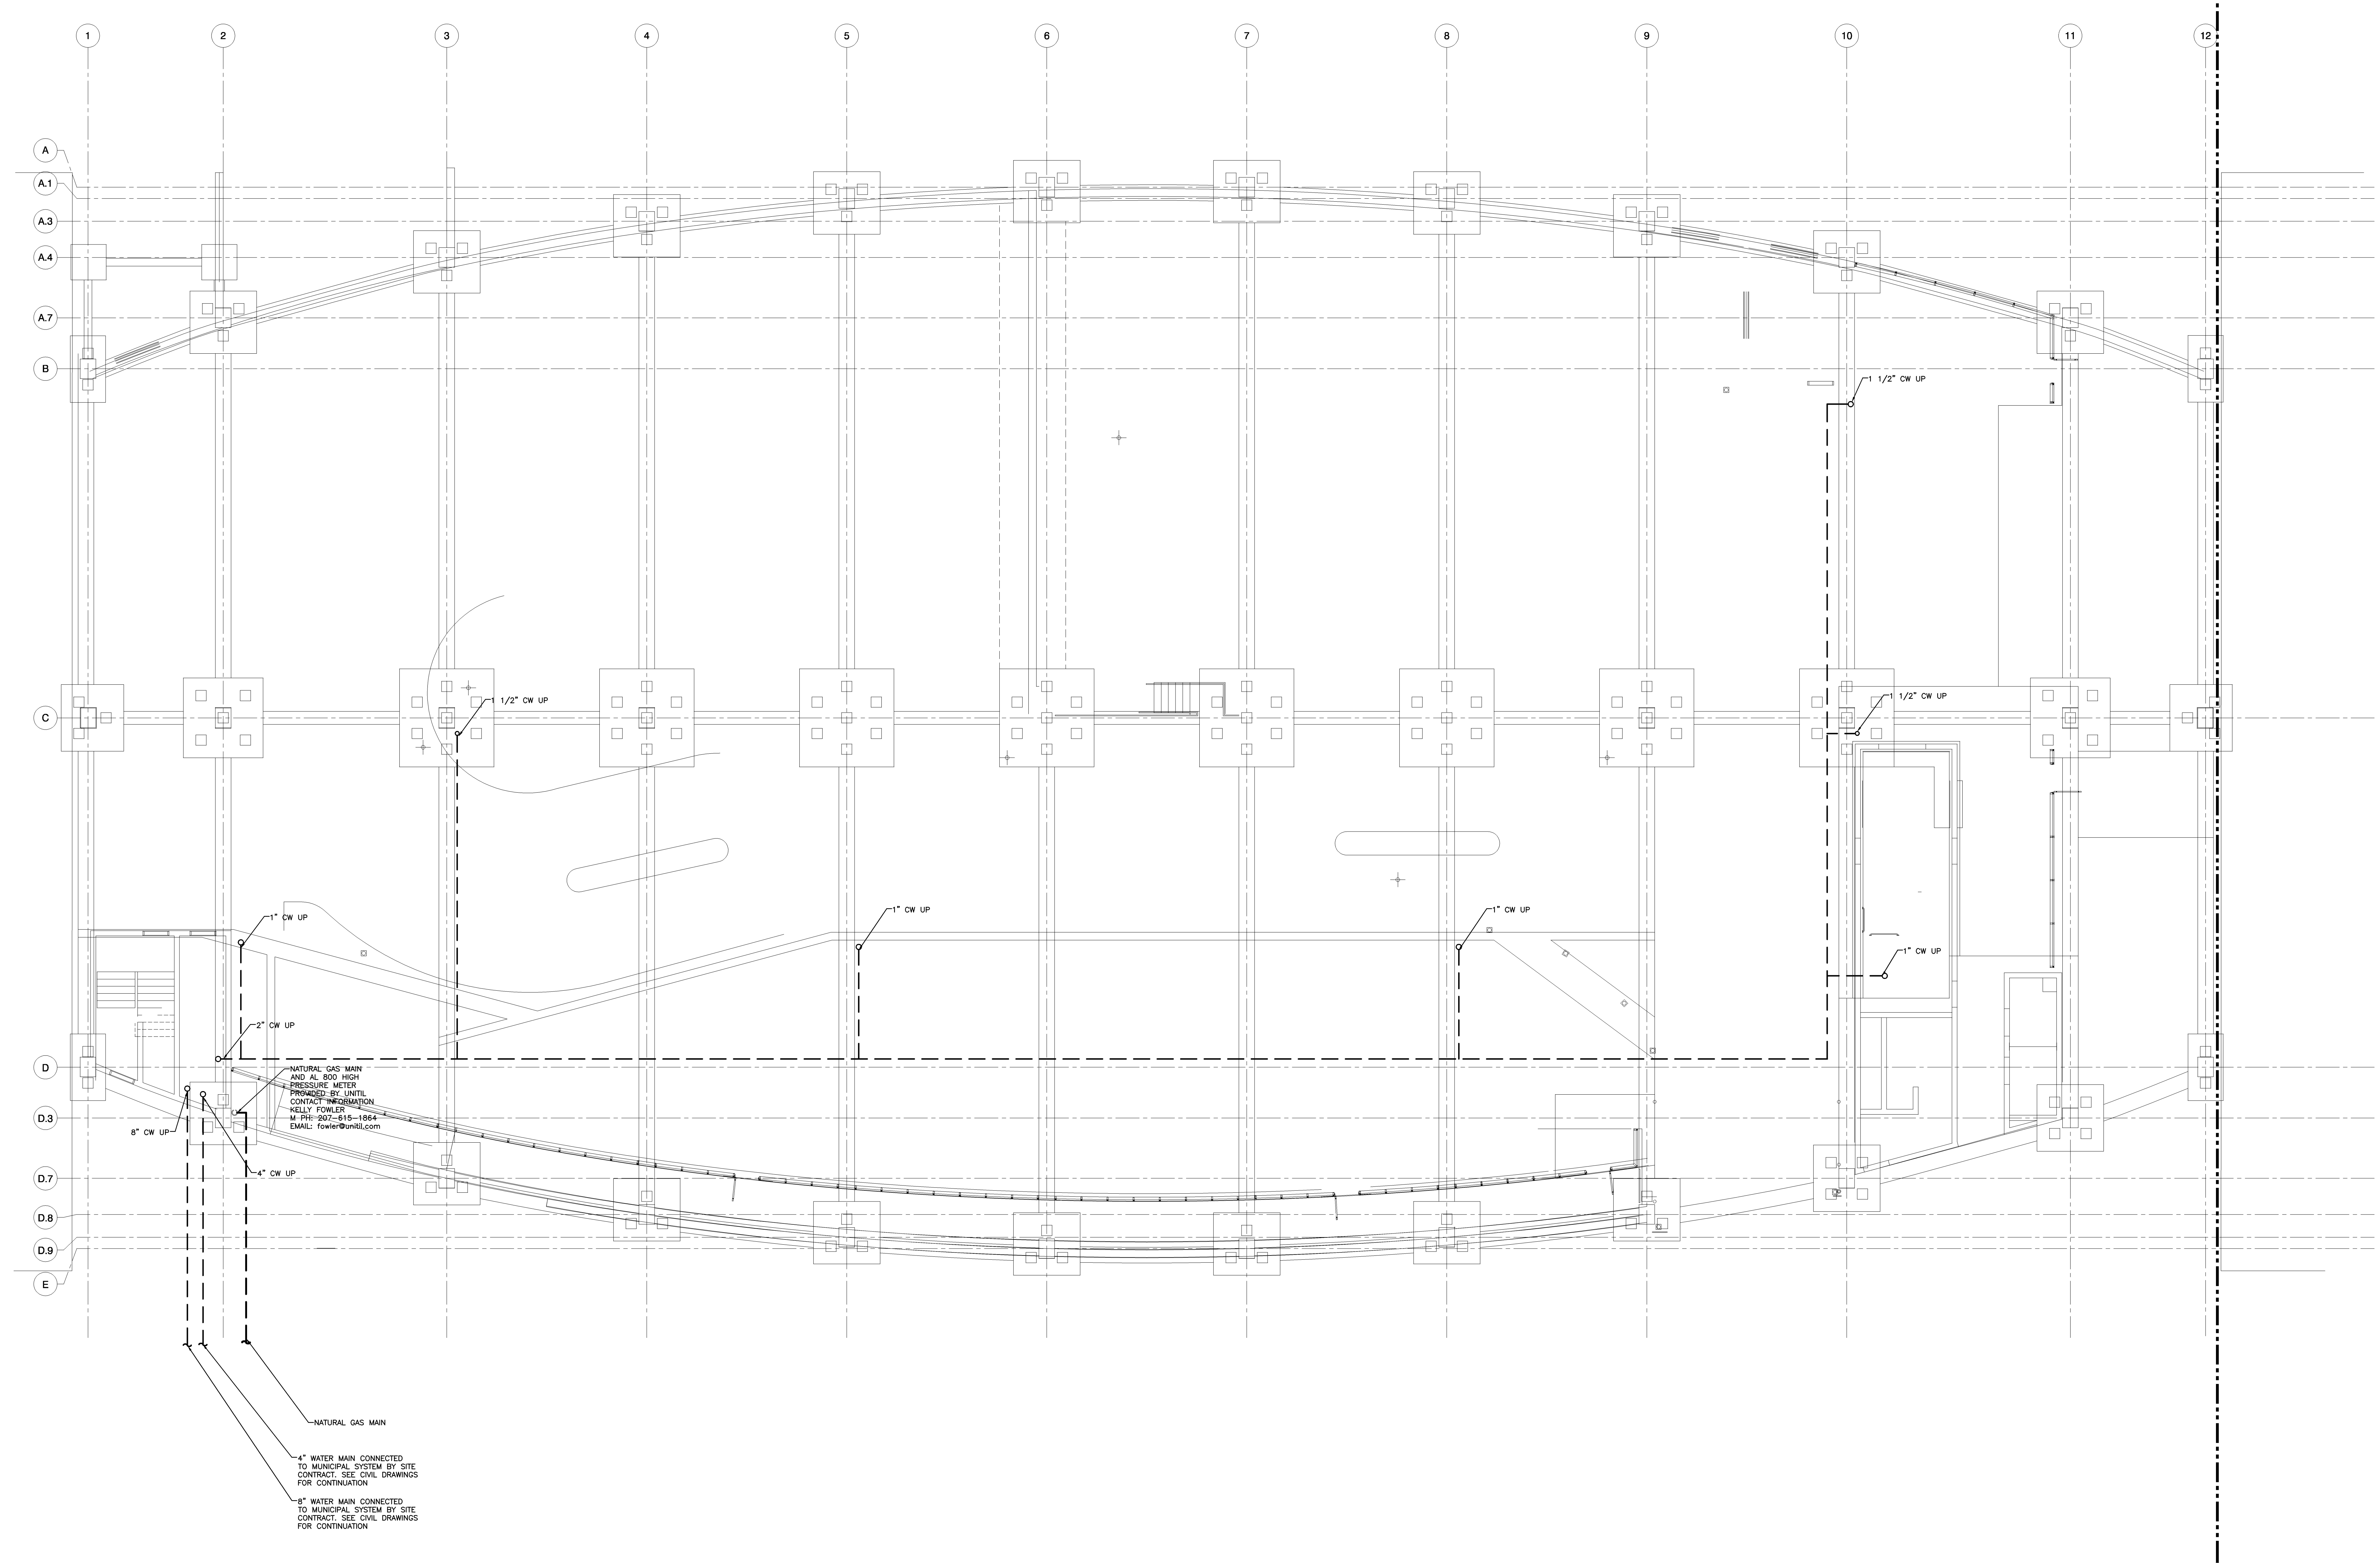

NATURAL GAS MAIN AND AL 800 HIGH PRESSURE METER PROVIDED BY UNITIL CONTACT INFORMATION KELLY FOWLER M-F 207-807-8145 EMAIL: fowler@unitil.com

4" WATER MAIN CONNECTED TO MUNICIPAL SYSTEM BY SITE CONTRACT. SEE CIVIL DRAWINGS FOR CONTINUATION  
 8" WATER MAIN CONNECTED TO MUNICIPAL SYSTEM BY SITE CONTRACT. SEE CIVIL DRAWINGS FOR CONTINUATION

Level One  
 1/8" = 1'-0" REF: NA

A1