

161 Marginal Way  
Portland, Maine


# PORTLAND GASTROENTEROLOGY CENTER

Permit Set - 3/18/16

OWNER:

PORTLAND GASTROENTEROLOGY CENTER

PDT Project No.  
14054

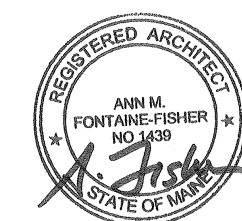

ARCHITECT:



49 DARTMOUTH STREET  
PORTLAND, ME 04101  
207-775-1059  
www.pdtarch.com

CONSULTANTS:



**Stantec Consulting**  
482 Payne Road  
Scarborough, ME 04074  
Tel: (207) 883-3355  
Fax: (207) 883-3376



75 York Street, Portland, ME 04101  
207.879.1838 • beckerstructural.com

Sheet Number	Sheet Name
<b>GENERAL</b>	
A000	Cover Sheet
A001	General Notes & Material Legend
A002	LIFE SAFETY PLANS
A003	TYPICAL ASSEMBLIES & MOUNTING HEIGHTS
<b>Architectural</b>	
AD100	LEVEL 3 DEMO PLAN
AD101	LEVEL 4 DEMO PLAN
AD110	LEVEL 3 DEMO RCP
AD111	LEVEL 4 DEMO RCP
A100	LEVEL 3 PLAN
A101	LEVEL 4 PLAN
A110	LEVEL 3 REFLECTED CEILING PLAN
A111	LEVEL 4 REFLECTED CEILING PLAN
A210	INTERIOR ELEVATIONS
A211	INTERIOR ELEVATIONS
A212	INTERIOR ELEVATIONS
A400	ENLARGED TOILET ROOM PLANS
A501	TYPICAL INTERIOR PARTITION DETAILS
A502	INTERIOR DETAILS
A600	CEILING DETAILS
A600	ROOM FINISH SCHEDULE
A601	DOOR SCHEDULE
A602	DOOR AND BORROWED LIGHT DETAILS
A700	CASEWORK DETAILS
AF100	LEVEL 3 EQUIPMENT AND FURNISHINGS
AF101	LEVEL 4 EQUIPMENT AND FURNISHINGS
AF102	LEVEL 3 FINISHES
AF103	LEVEL 4 FINISHES
<b>Structural</b>	
ST.1	FRAMING PLAN, SECTIONS, DETAILS

<b>Mechanical</b>	
M001	HVAC LEGEND AND GENERAL NOTES
M101	HVAC DUCTWORK LEVEL 3 NEW PLAN
M102	HVAC PIPING LEVEL 3 NEW PLAN
M103	HVAC DUCTWORK LEVEL 4 NEW PLAN
M104	HVAC PIPING LEVEL 4 NEW PLAN
M105	HVAC DUCTWORK LEVEL 5 NEW PLAN
M106	HVAC PIPING LEVEL 5 NEW PLAN
M501	HVAC DETAILS
M502	HVAC DETAILS
M601	HVAC SCHEDULES
<b>Plumbing</b>	
P001	PLUMBING LEGEND AND GENERAL NOTES
P101	PLUMBING SANITARY & VENT LEVEL 2 NEW PLAN
P102	PLUMBING DOMESTIC WATER LEVEL 3 NEW PLAN
P103	PLUMBING SANITARY & VENT LEVEL 3 NEW PLAN
P104	PLUMBING DOMESTIC WATER LEVEL 4 NEW PLAN
P105	PLUMBING SANITARY & VENT LEVEL 4 NEW PLAN
P106	PLUMBING MEDICAL GAS NEW PLANS
P501	PLUMBING DETAILS AND SCHEDULES
<b>Fire Protection</b>	
F001	FIRE PROTECTION LEGEND AND GENERAL NOTES
F101	FIRE PROTECTION LEVEL 3 NEW PLAN
F102	FIRE PROTECTION LEVEL 4 AND 5 NEW PLAN
<b>Electrical</b>	
E001	ELECTRICAL LEGEND AND GENERAL NOTES
E002	EXISTING ONE-LINES & RISERS
E003	ELECTRICAL NEW ONE-LINE & RISERS
E004	ELECTRICAL SYSTEMS RISERS
E501	ELECTRICAL DETAILS
E601	ELECTRICAL SCHEDULES
E602	ELECTRICAL SCHEDULES
EL101	ELECTRICAL LIGHTING LEVEL 3 NEW PLAN
EL102	ELECTRICAL LIGHTING LEVEL 4 NEW PLAN
EP101	ELECTRICAL POWER LEVEL 3 NEW PLAN
EP102	ELECTRICAL POWER LEVEL 4 NEW PLAN
EP103	ELECTRICAL POWER ROOF/PENTHOUSE LEVEL NEW PLANS
ES101	ELECTRICAL SITE PLAN AND DETAILS
ET101	ELECTRICAL SYSTEMS LEVEL 3 NEW PLAN
ET102	SYSTEMS LEVEL 4 NEW PLAN

Specifications:  
Lowell Specifications, Inc.  
34 Marc Avenue  
Topsham, Maine 04085  
Tel: (207) 406-4001