




PDT ARCHITECTS
 48 DARTMOUTH STREET
 PORTLAND, MAINE 04101
 207-775-1059
 www.pdtarchts.com

COPYRIGHT 2016
 PDT Architects
 Reuse or reproduction of the
 contents of this document is not
 permitted without written
 permission of PDT Architects.


PORTLAND GASTROENTEROLOGY CENTER
 161 Marginal Way - Portland, Maine 04101

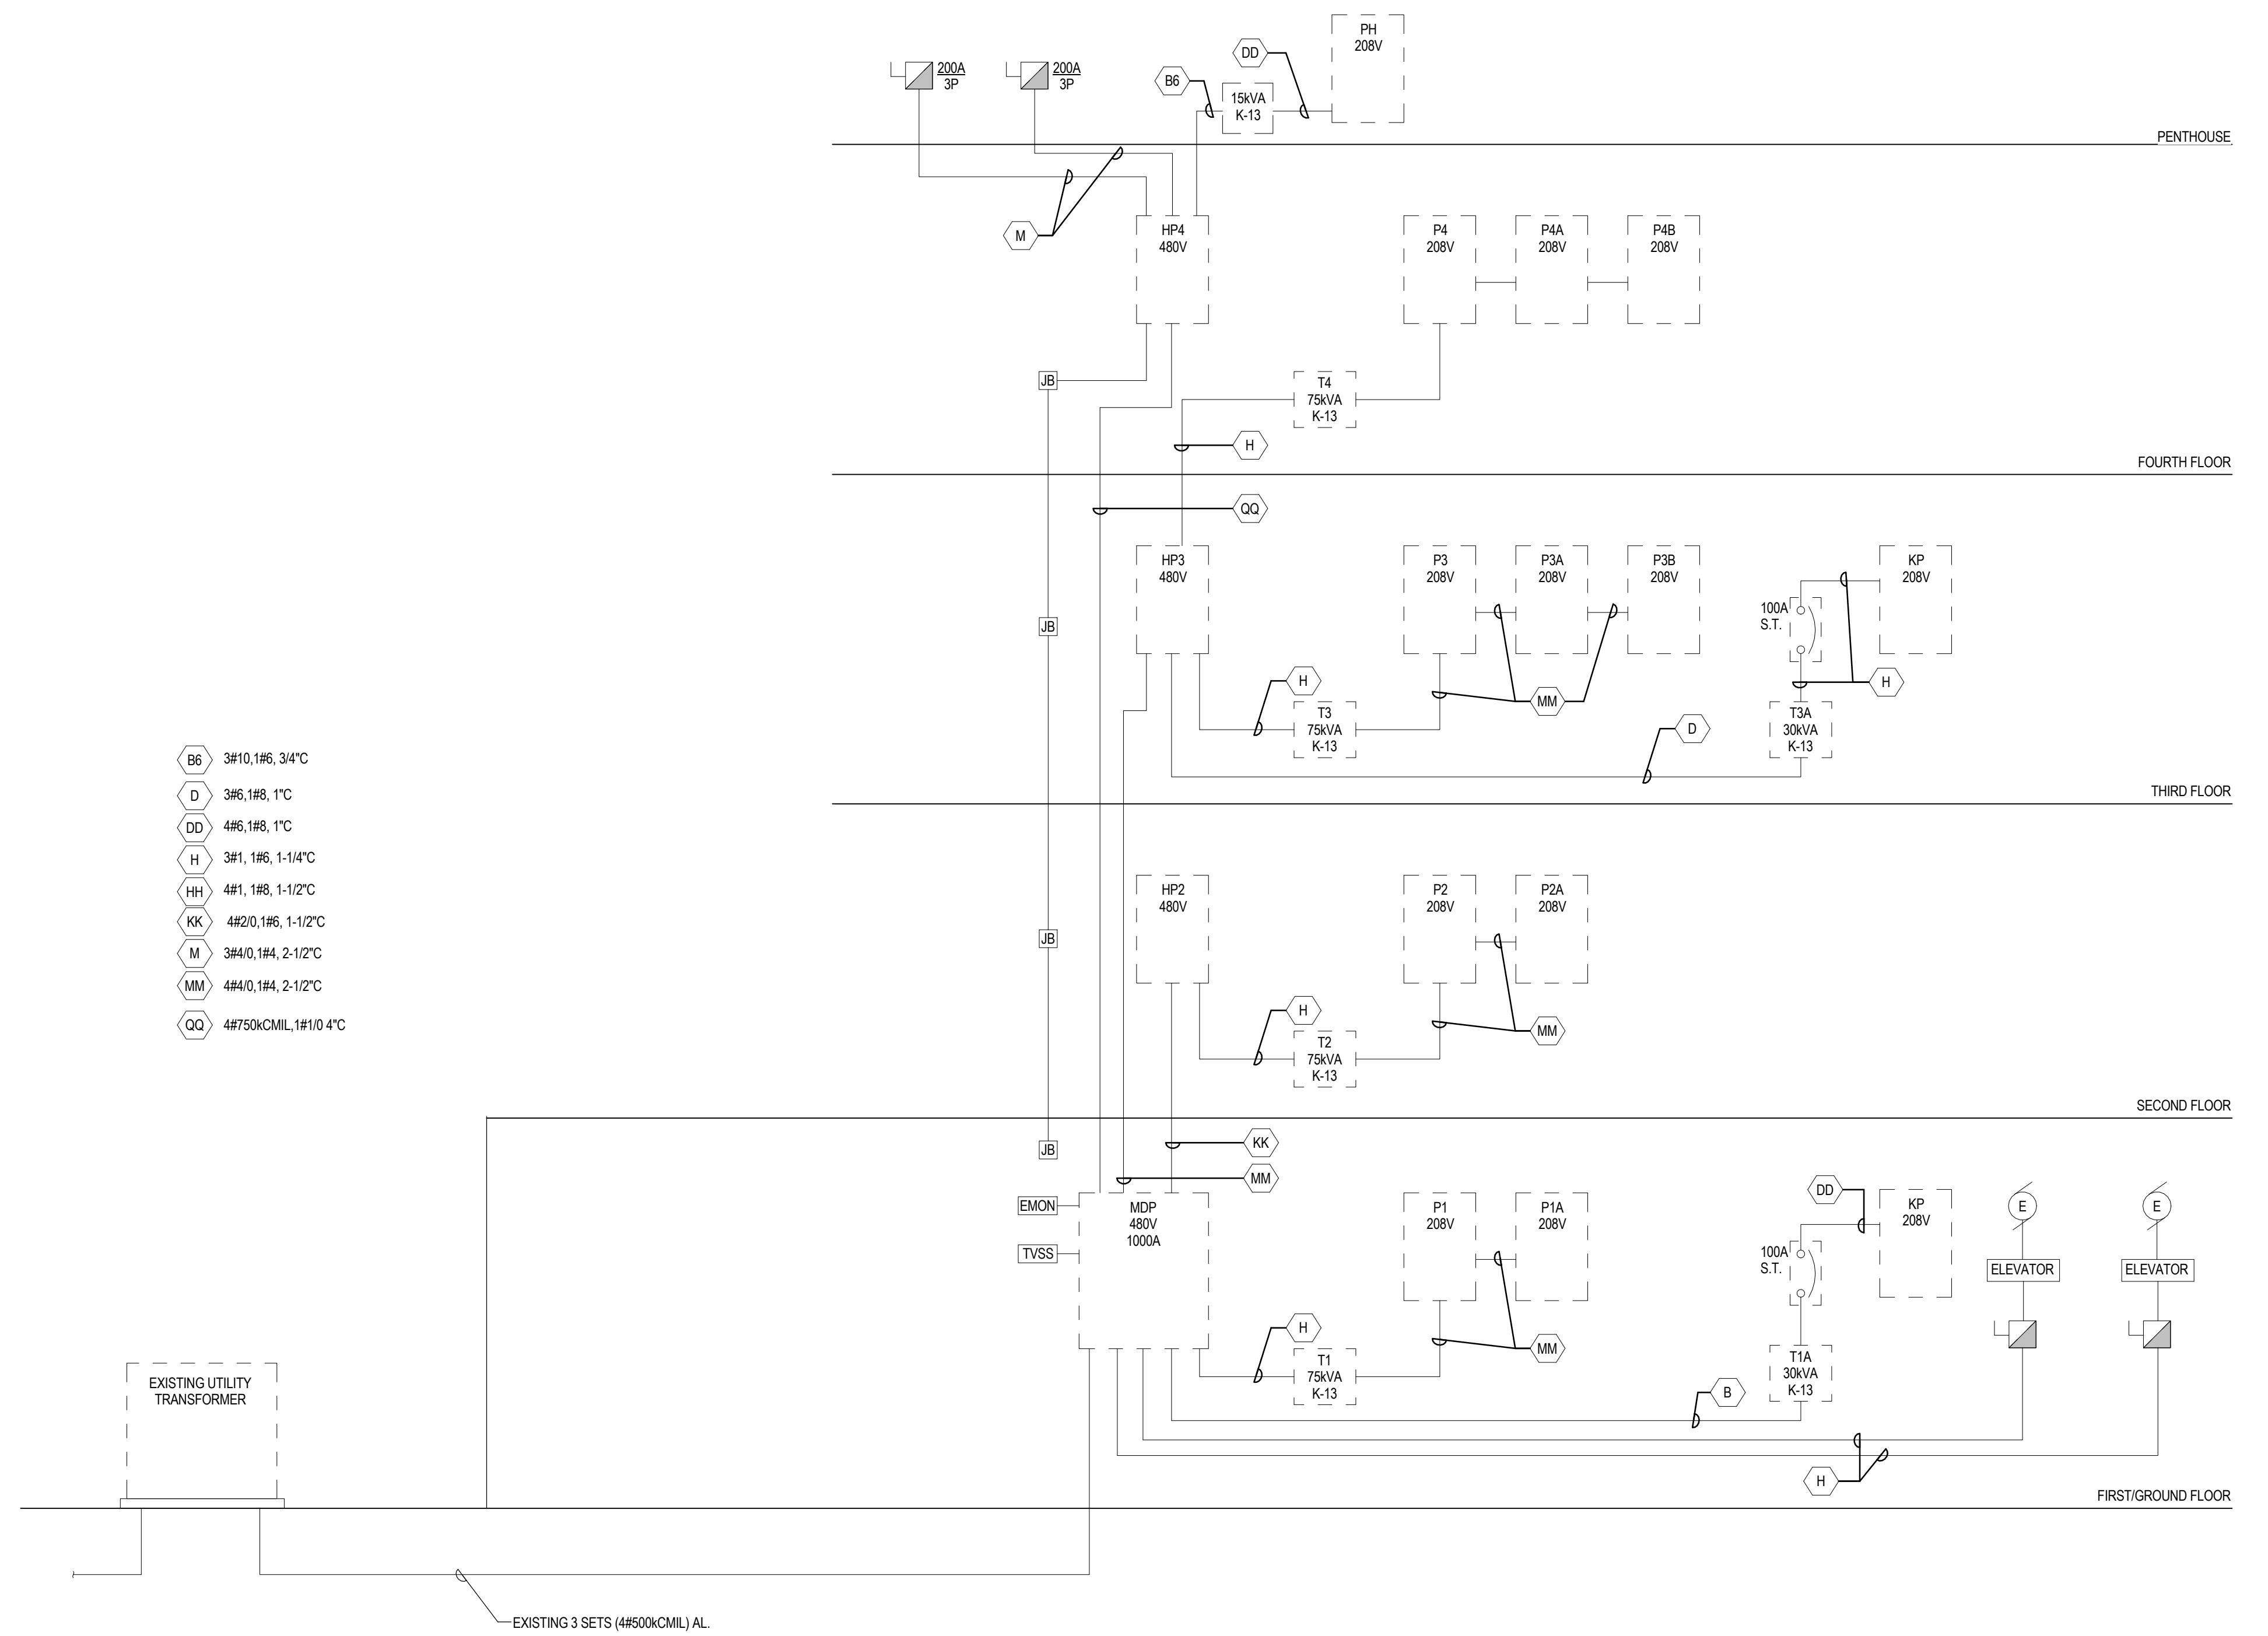

- (B6) 3#10, 1#6, 3/4" C
- (D) 3#6, 1#8, 1" C
- (DD) 4#6, 1#8, 1" C
- (H) 3#1, 1#6, 1-1/4" C
- (HH) 4#1, 1#8, 1-1/2" C
- (KK) 4#20, 1#6, 1-1/2" C
- (M) 3#40, 1#4, 2-1/2" C
- (MM) 4#40, 1#4, 2-1/2" C
- (QD) 4#750kcmil, 1#10, 4" C

ONE-LINE DIAGRAM - EXISTING
 SCALE: NONE

No.	Date	Description
Revision Schedule		

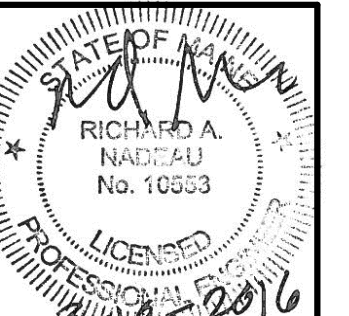

JOB NO.
195210852

DRWN. CHK
MLC Checker

SCALE:

ISSUE
PERMIT SET
3/18/2016

TITLE
EXISTING ONE-LINES & RISERS

SHEET
E002



Stantec Consulting Services Inc.
 482 Payne Road Scarborough Court
 Scarborough, ME 04074-8929
 Tel: (207) 883-3355 / Fax: (207) 883-3376
 www.stantec.com