



ELECTRICAL POWER LEVEL ROOF / PENTHOUSE NEW PLAN
 3/16" = 1'-0"

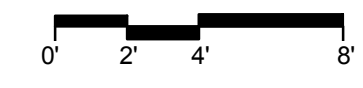

No.	Date	Description
Revision Schedule		

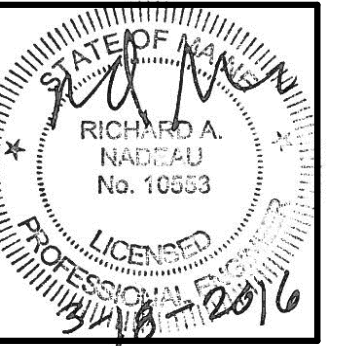

JOB NO.
195210852

DRWN. CHK
Author Checker

SCALE:

ISSUE
PERMIT SET
3/18/2016

TITLE
ELECTRICAL
POWER
ROOF/PENTHOUSE
LEVEL NEW
PLANS
SHEET

EP103



Stantec Consulting Services Inc.
 482 Payne Road Scarborough Court
 Scarborough, ME 04074-8929
 Tel: (207) 883-3355 / Fax: (207) 883-3376
 www.stantec.com