




E
D
C
B
A

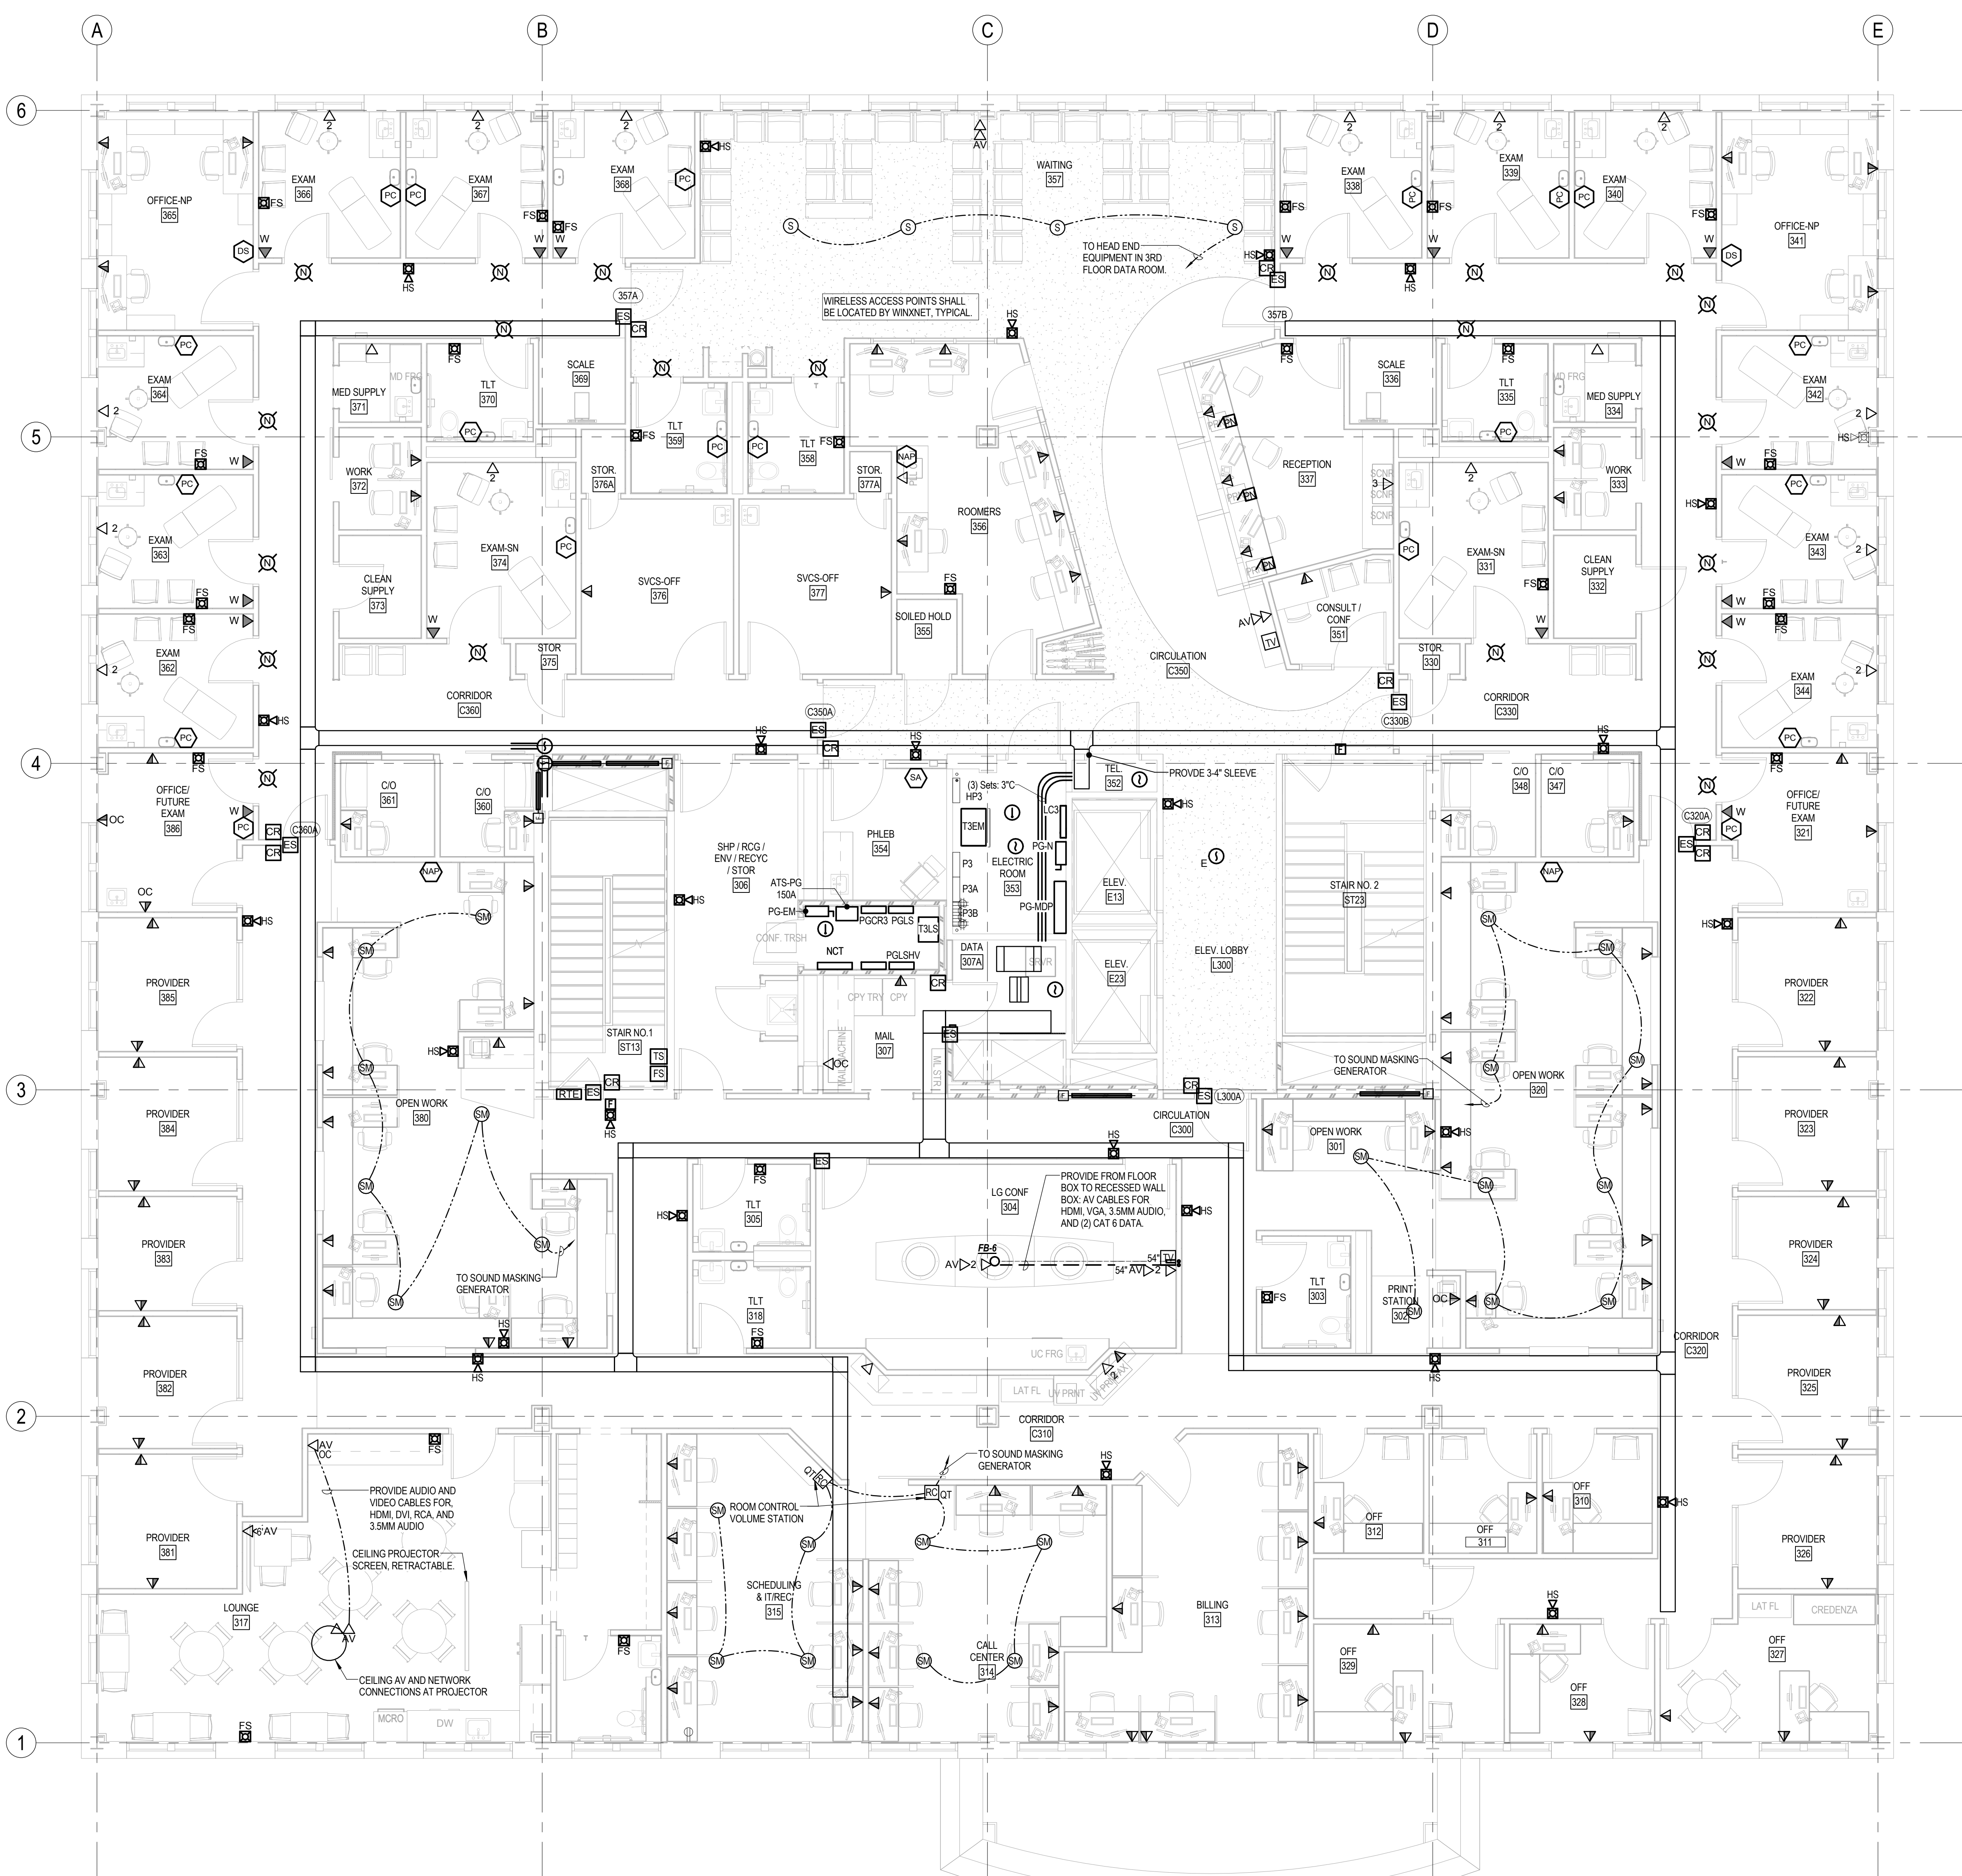


1 ELECTRICAL SYSTEMS LEVEL 3 NEW PLAN
 3/16" = 1'-0"
 0' 2' 4' 8'

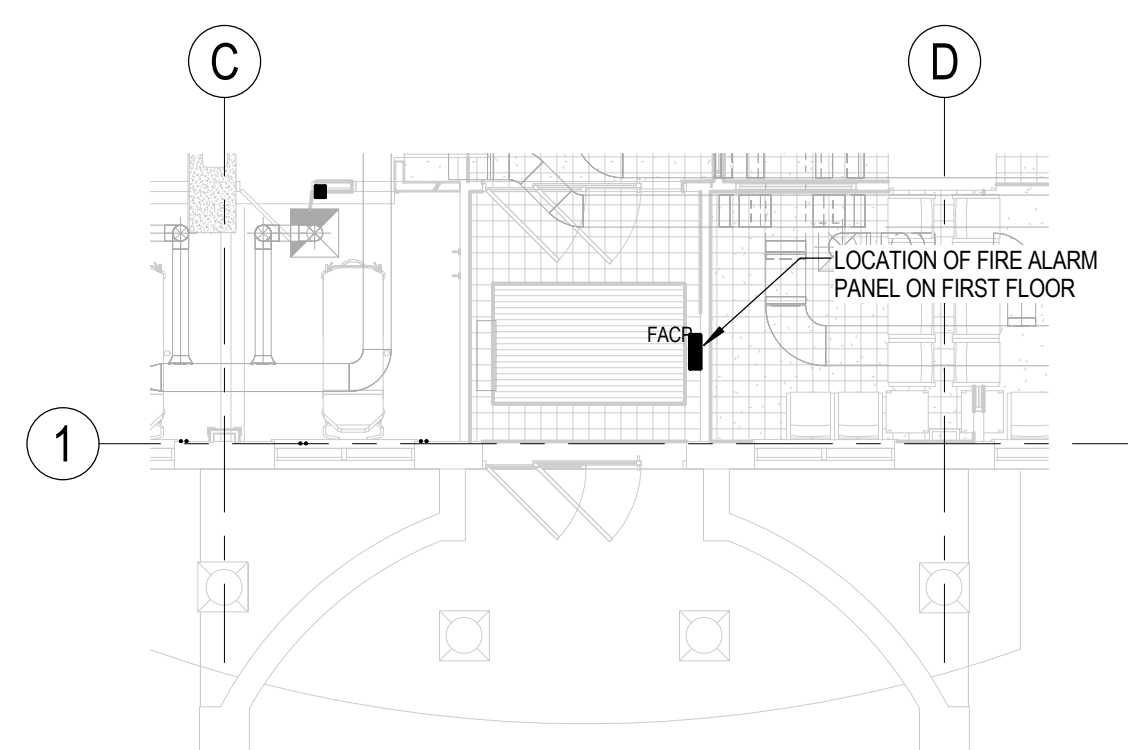

ELECTRICAL SYSTEMS LOBBY ENTRANCE
 1/8" = 1'-0"

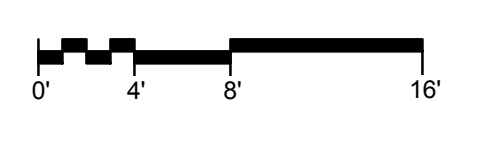

No.	Date	Description
Revision Schedule		

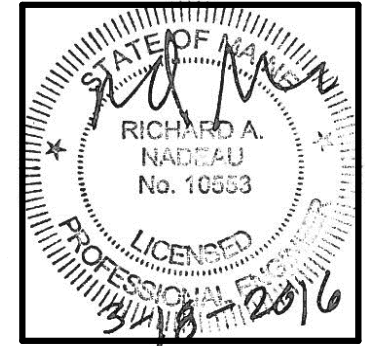

JOB NO.
195210852

DRWN. CHK
MLC Checker

SCALE:

ISSUE
PERMIT SET
3/18/2016

TITLE
ELECTRICAL SYSTEMS LEVEL 3 NEW PLAN

SHEET
ET101



Stantec Consulting Services Inc.
 482 Payne Road Scarborough Court
 Scarborough, ME 04074-8929
 Tel: (207) 883-3355 / Fax: (207) 883-3376
 www.stantec.com