


No.	Date	Description
		Revision Schedule

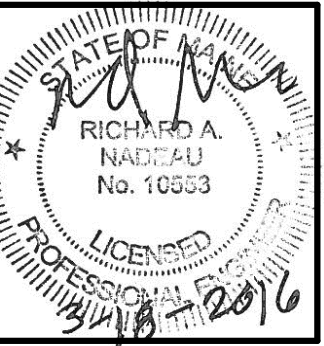

JOB NO.
195210852


DRWN. CHK
MLC Checker

SCALE:



ISSUE
PERMIT SET
3/18/2016

TITLE
SYSTEMS LEVEL
4 NEW PLAN



SHEET
ET102

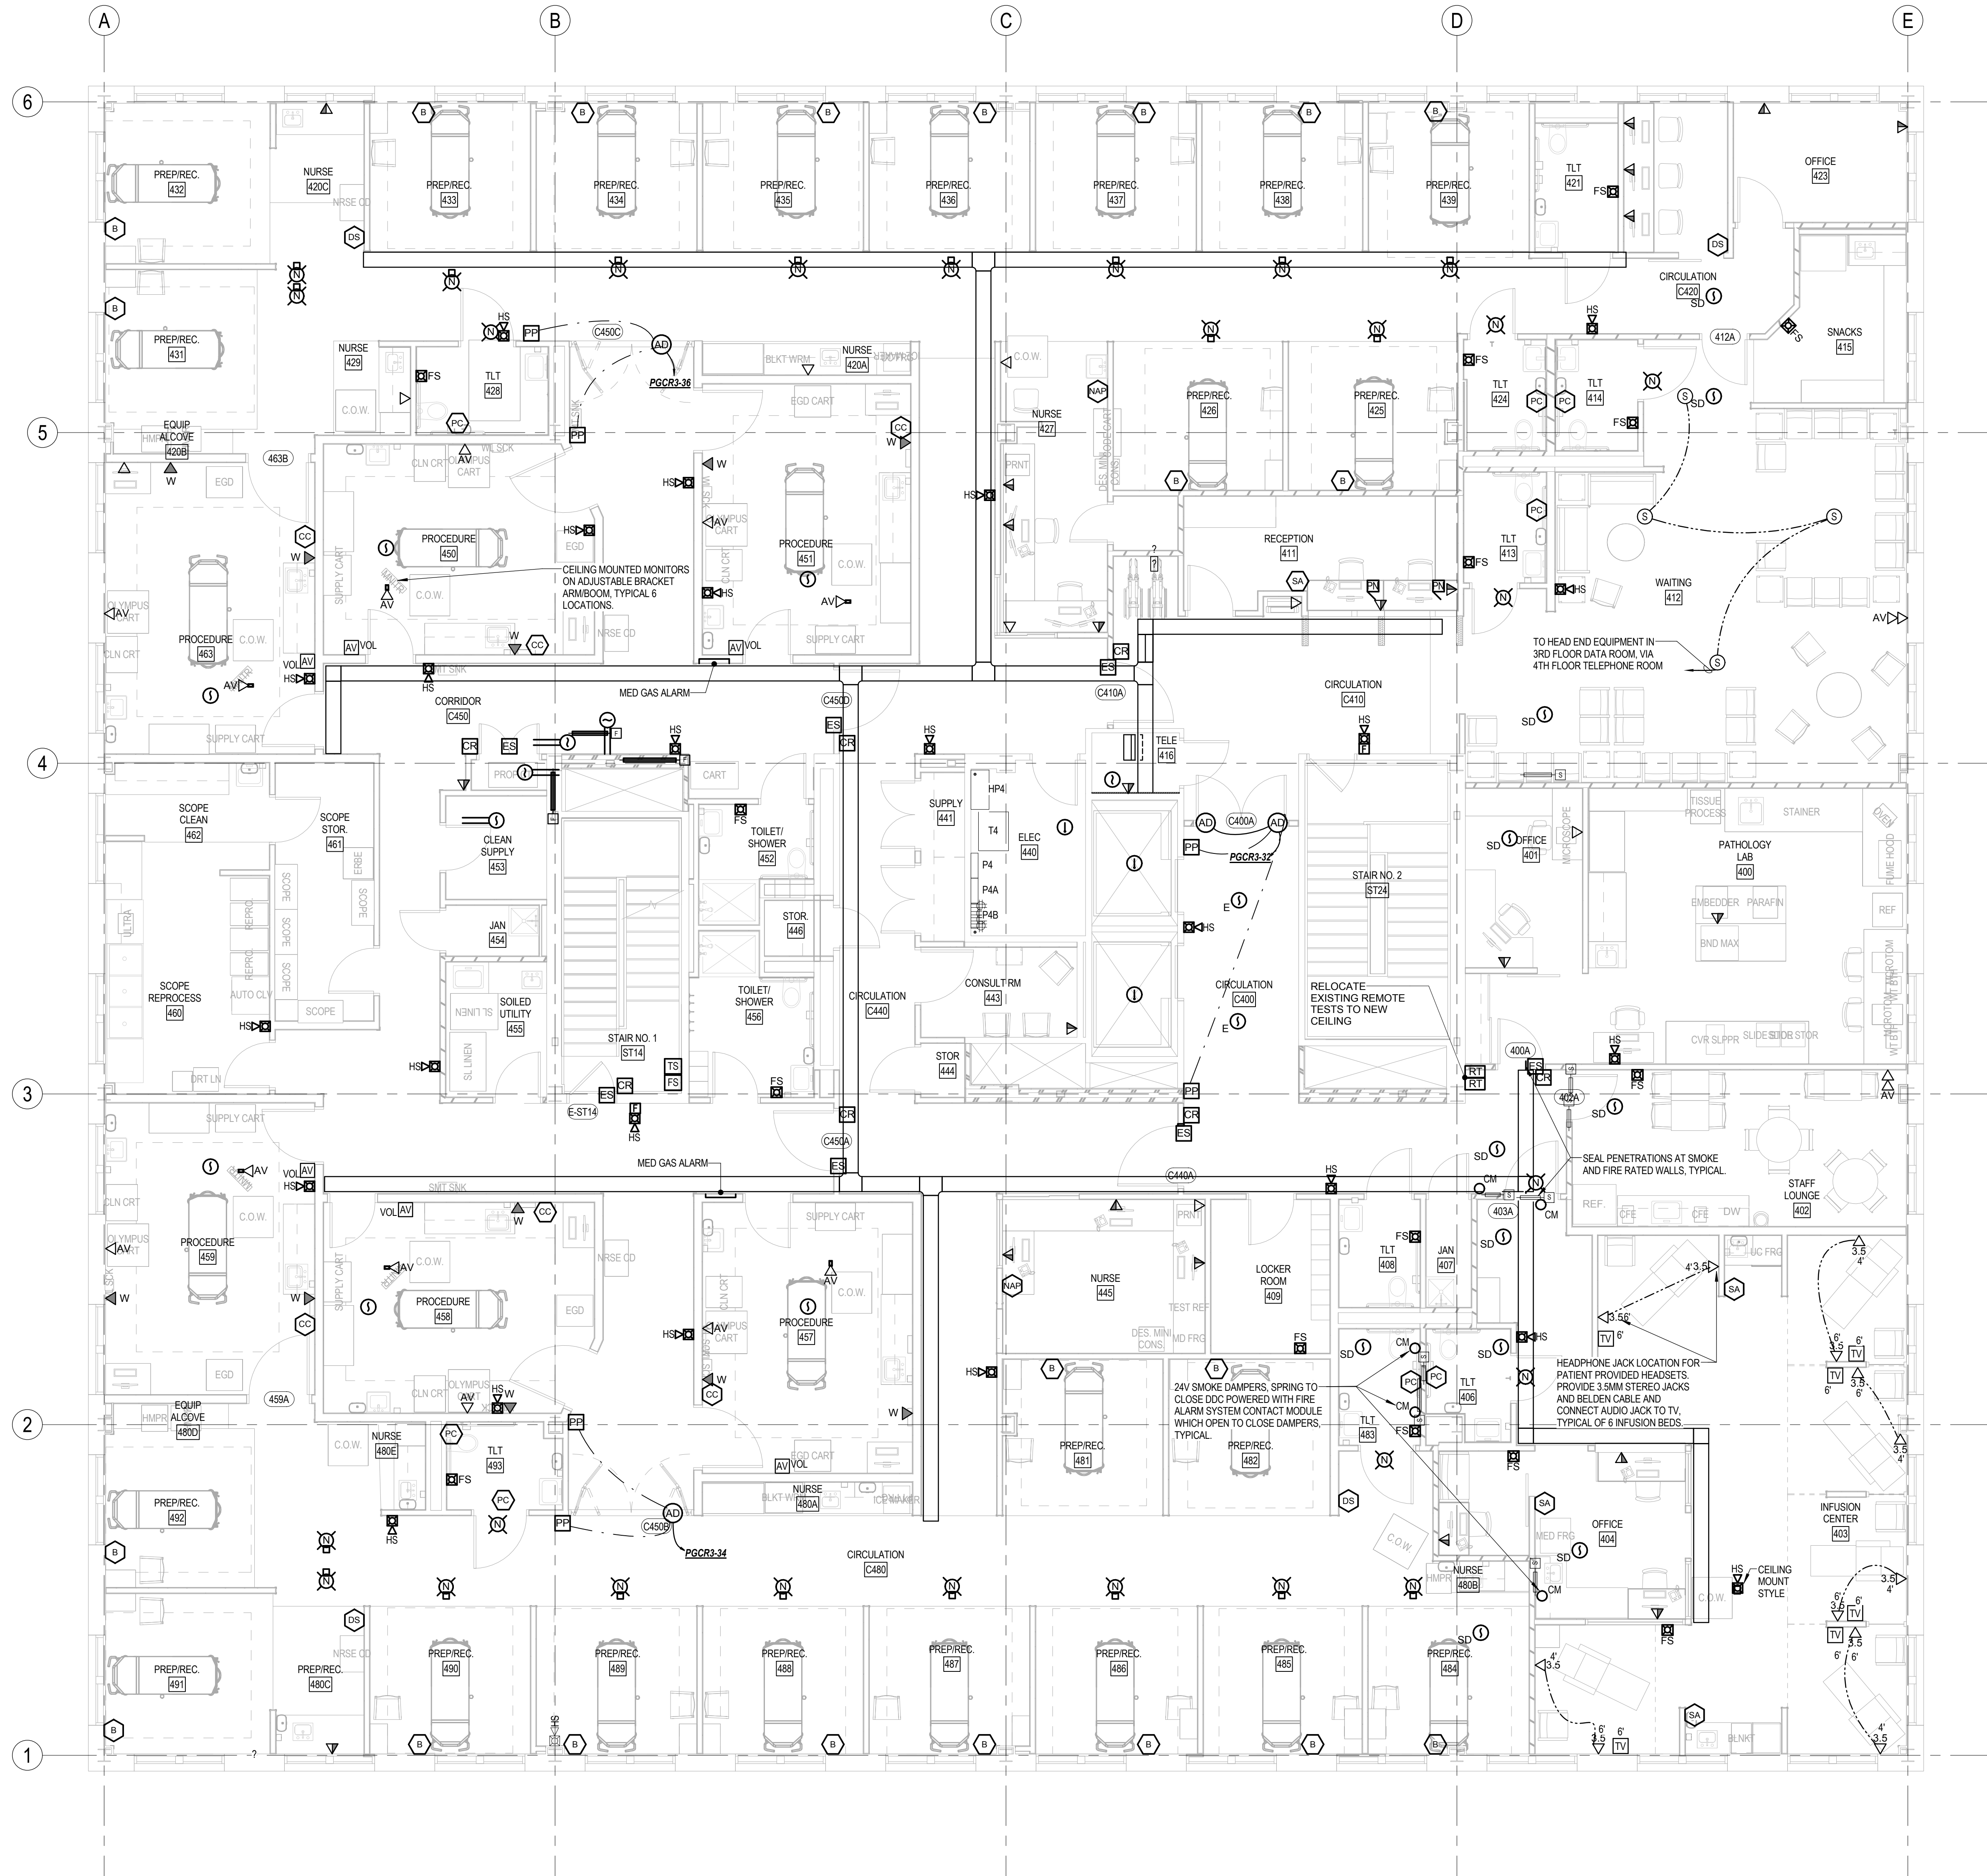

1 ELECTRICAL SYSTEMS LEVEL 4 NEW PLAN
 3/18" = 1'-0"

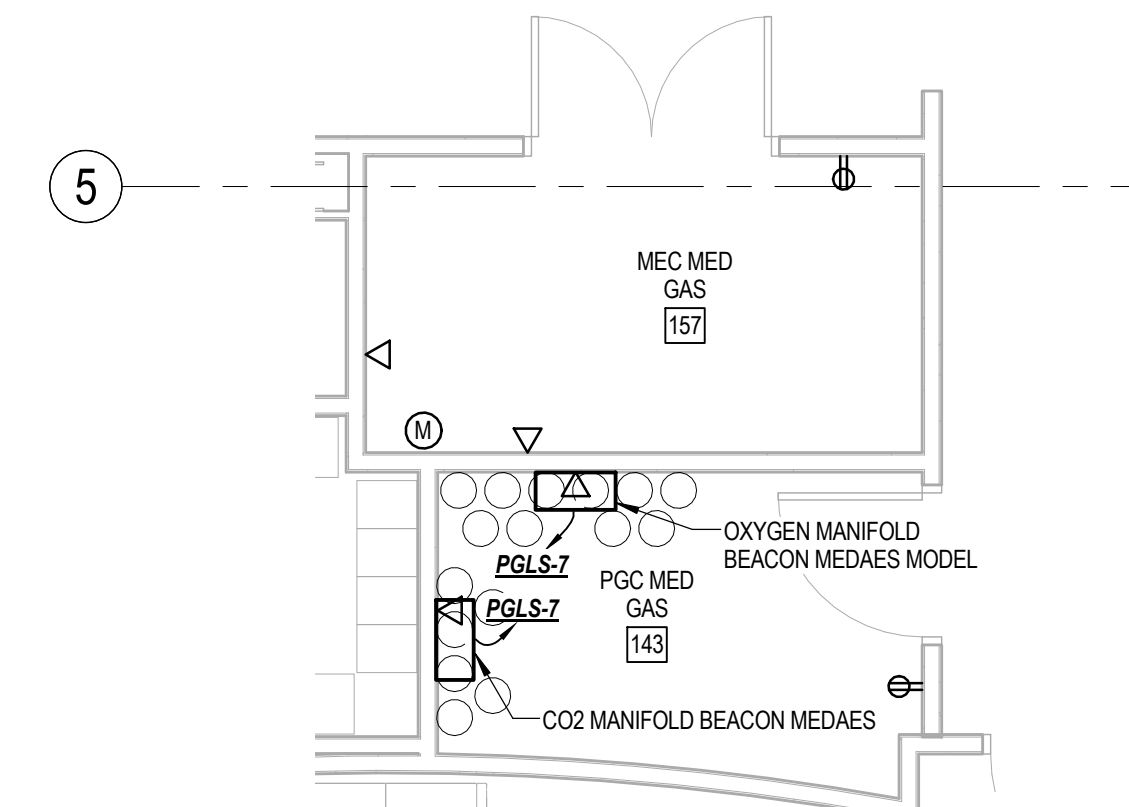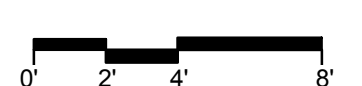

POWER AND SYSTEM LEVEL 1 MEDICAL GAS ROOM PART PLAN
 1/4" = 1'-0"

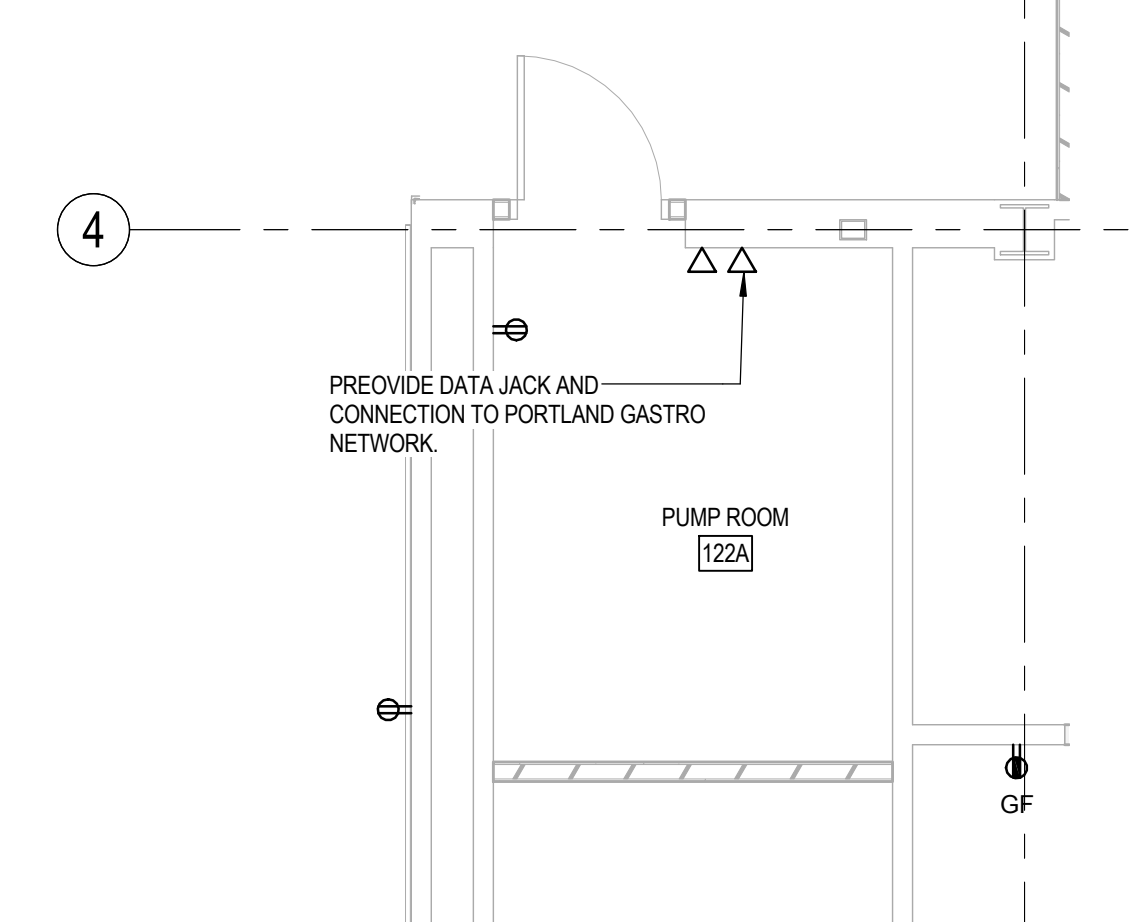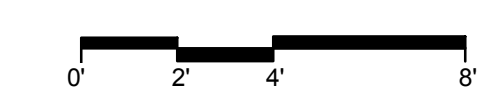

POWER AND SYSTEM LEVEL 1 VACUUM PUMP ROOM PART PLAN
 1/4" = 1'-0"



Stantec Consulting Services Inc.
 482 Payne Road Scarborough Court
 Scarborough, ME 04074-8929
 Tel: (207) 883-3355 / Fax: (207) 883-3376
 www.stantec.com