


PORTLAND GASTROENTEROLOGY CENTER
 161 Marginal Way - Portland, Maine 04101

No.	Date	Description
		Revision Schedule

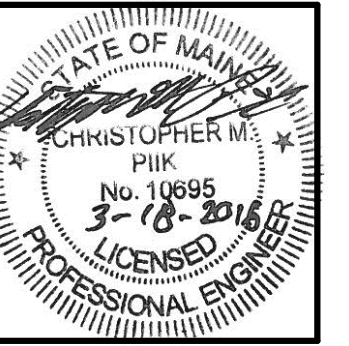

JOB NO.
195210852


DRWN. CHK
ERD CMP

SCALE:

ISSUE
PERMIT SET
3/18/2016

TITLE
FIRE PROTECTION
LEVEL 3 NEW
PLAN

SHEET
F101

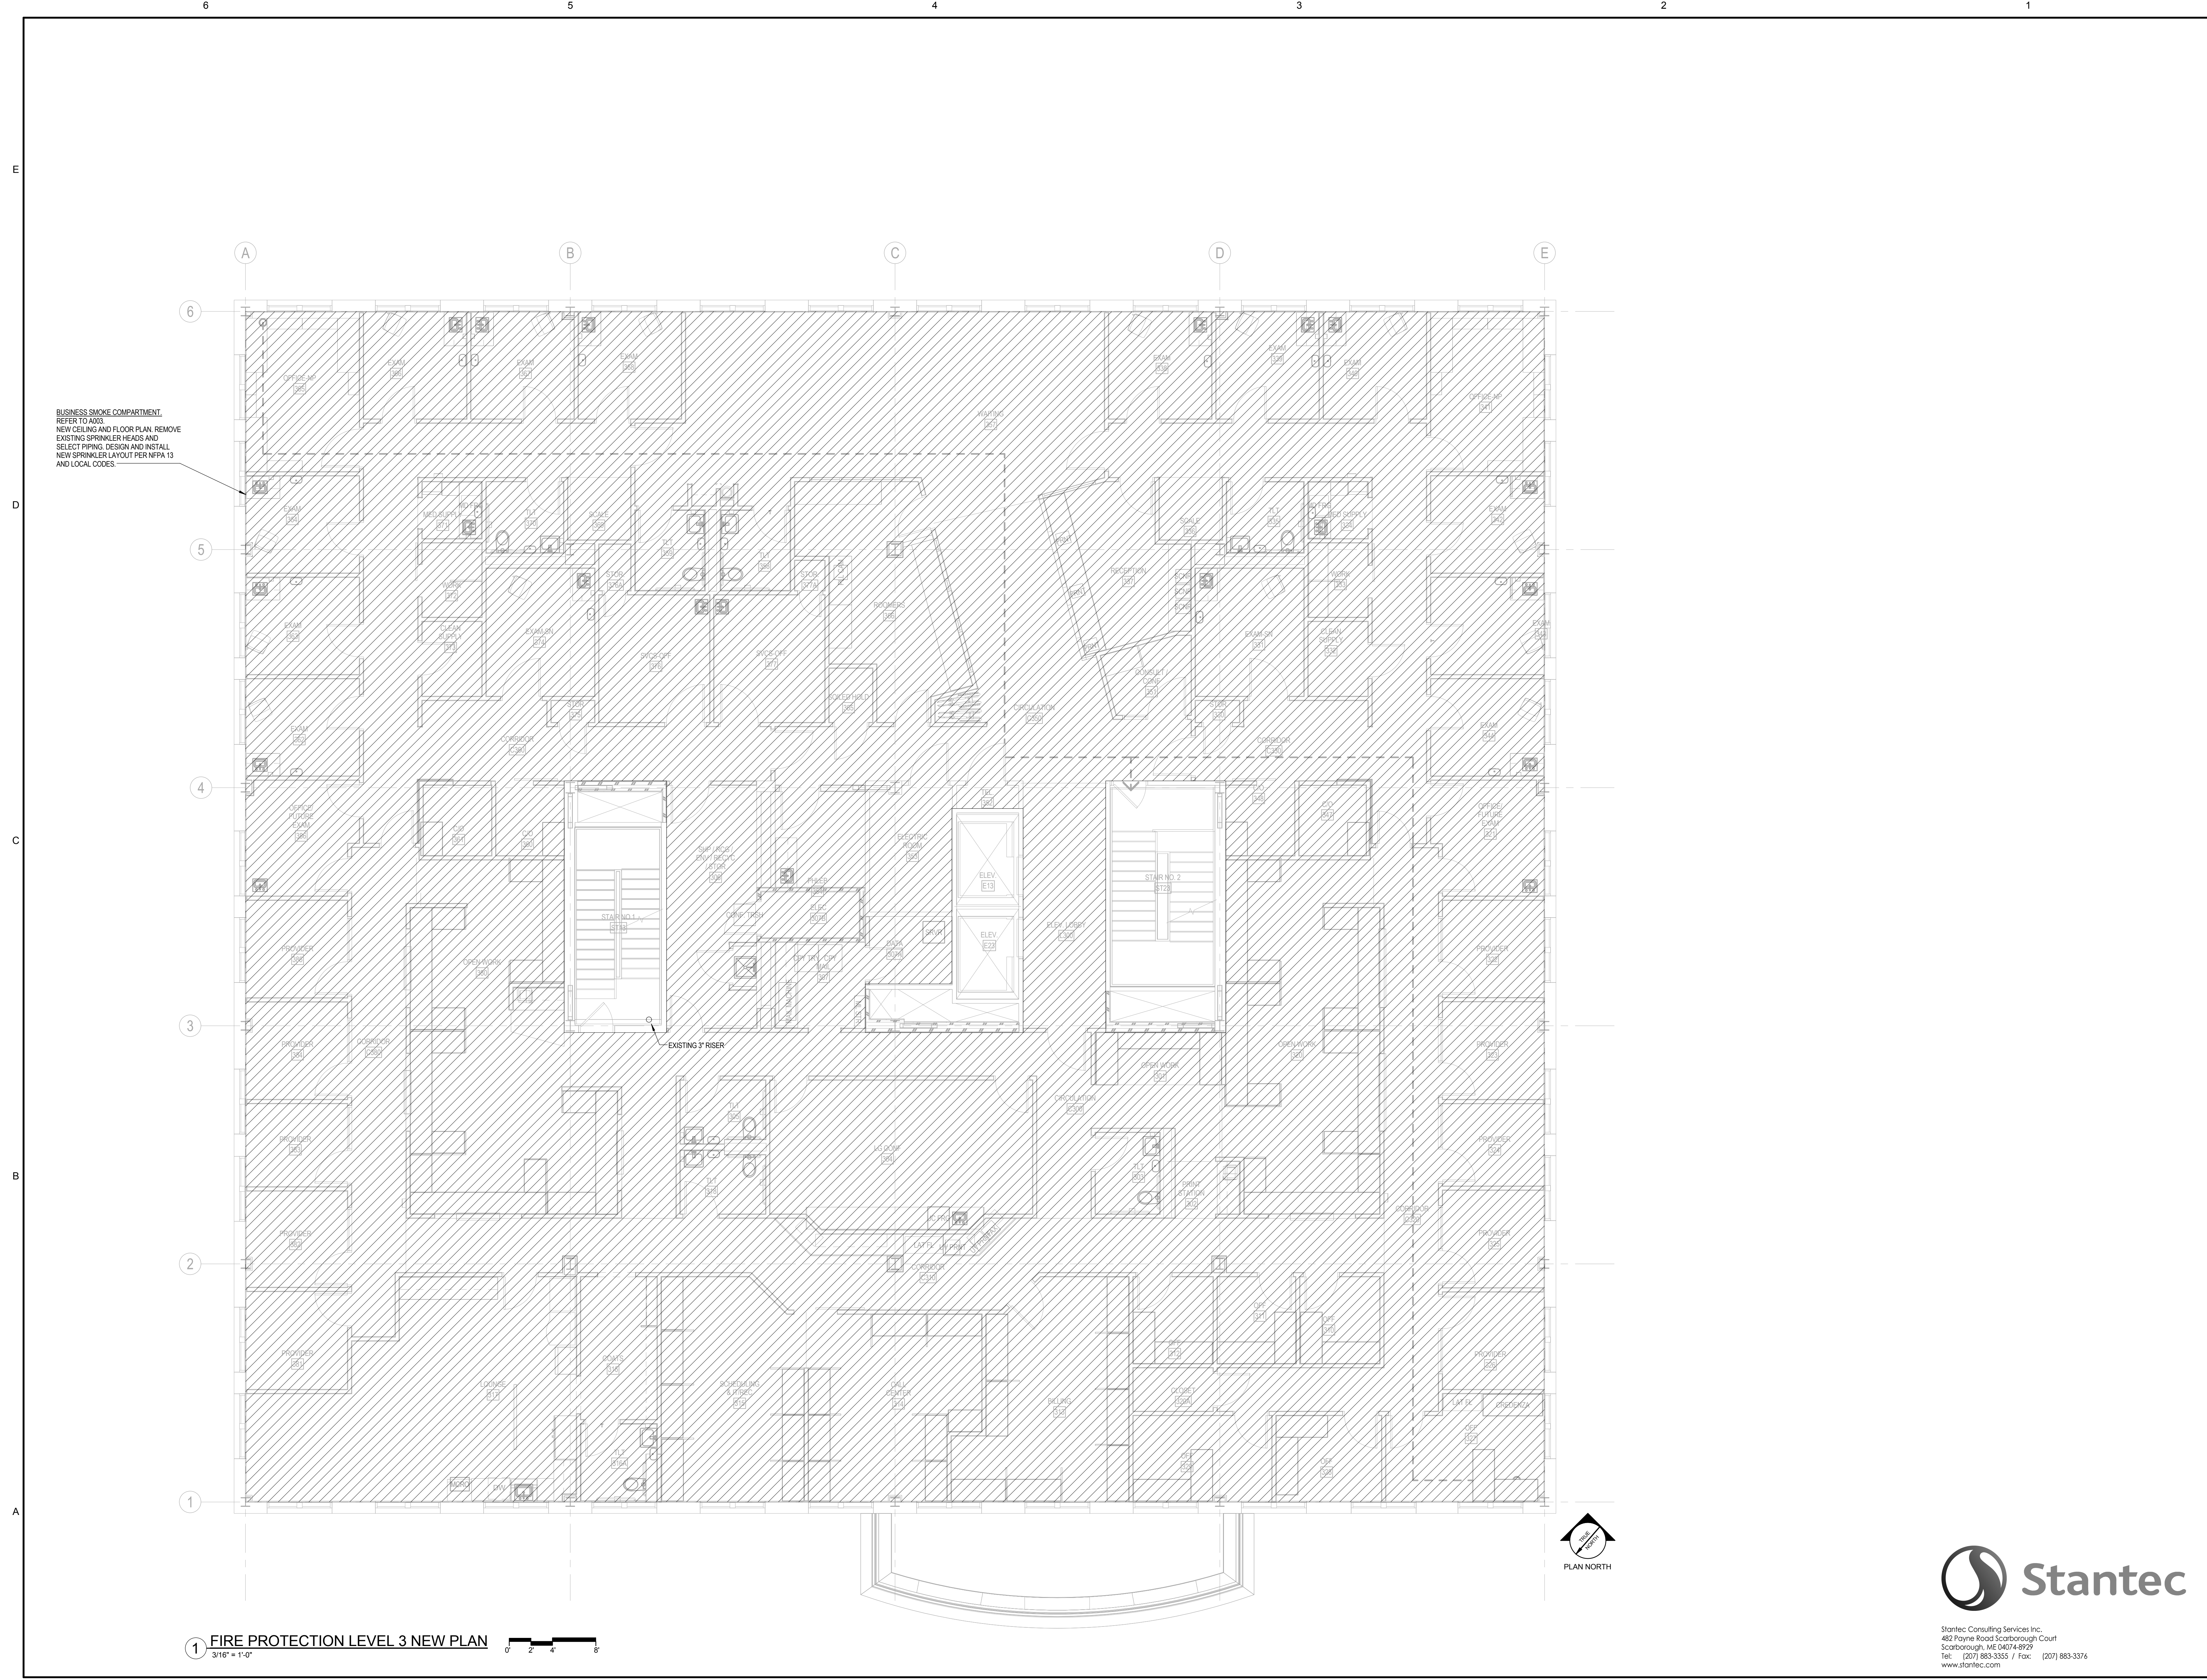

Stantec Consulting Services Inc.
 492 Payne Road Scarborough Court
 Scarborough, ME 04074-8929
 Tel: (207) 883-3355 / Fax: (207) 883-3376
 www.stantec.com