


**PORTLAND GASTROENTEROLOGY CENTER**  
 161 Marginal Way - Portland, Maine 04101

No.	Date	Description

Revision Schedule

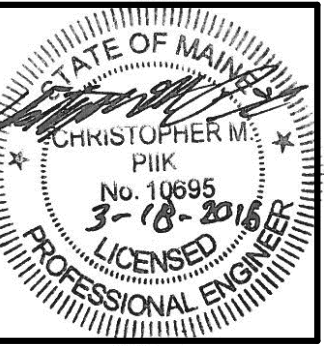

JOB NO.  
195210852


DRWN. CHK  
ERD CMP

SCALE:

ISSUE  
PERMIT SET  
3/18/2016

TITLE  
HVAC  
DUCTWORK  
LEVEL 3 NEW  
PLAN

SHEET  
**M101**

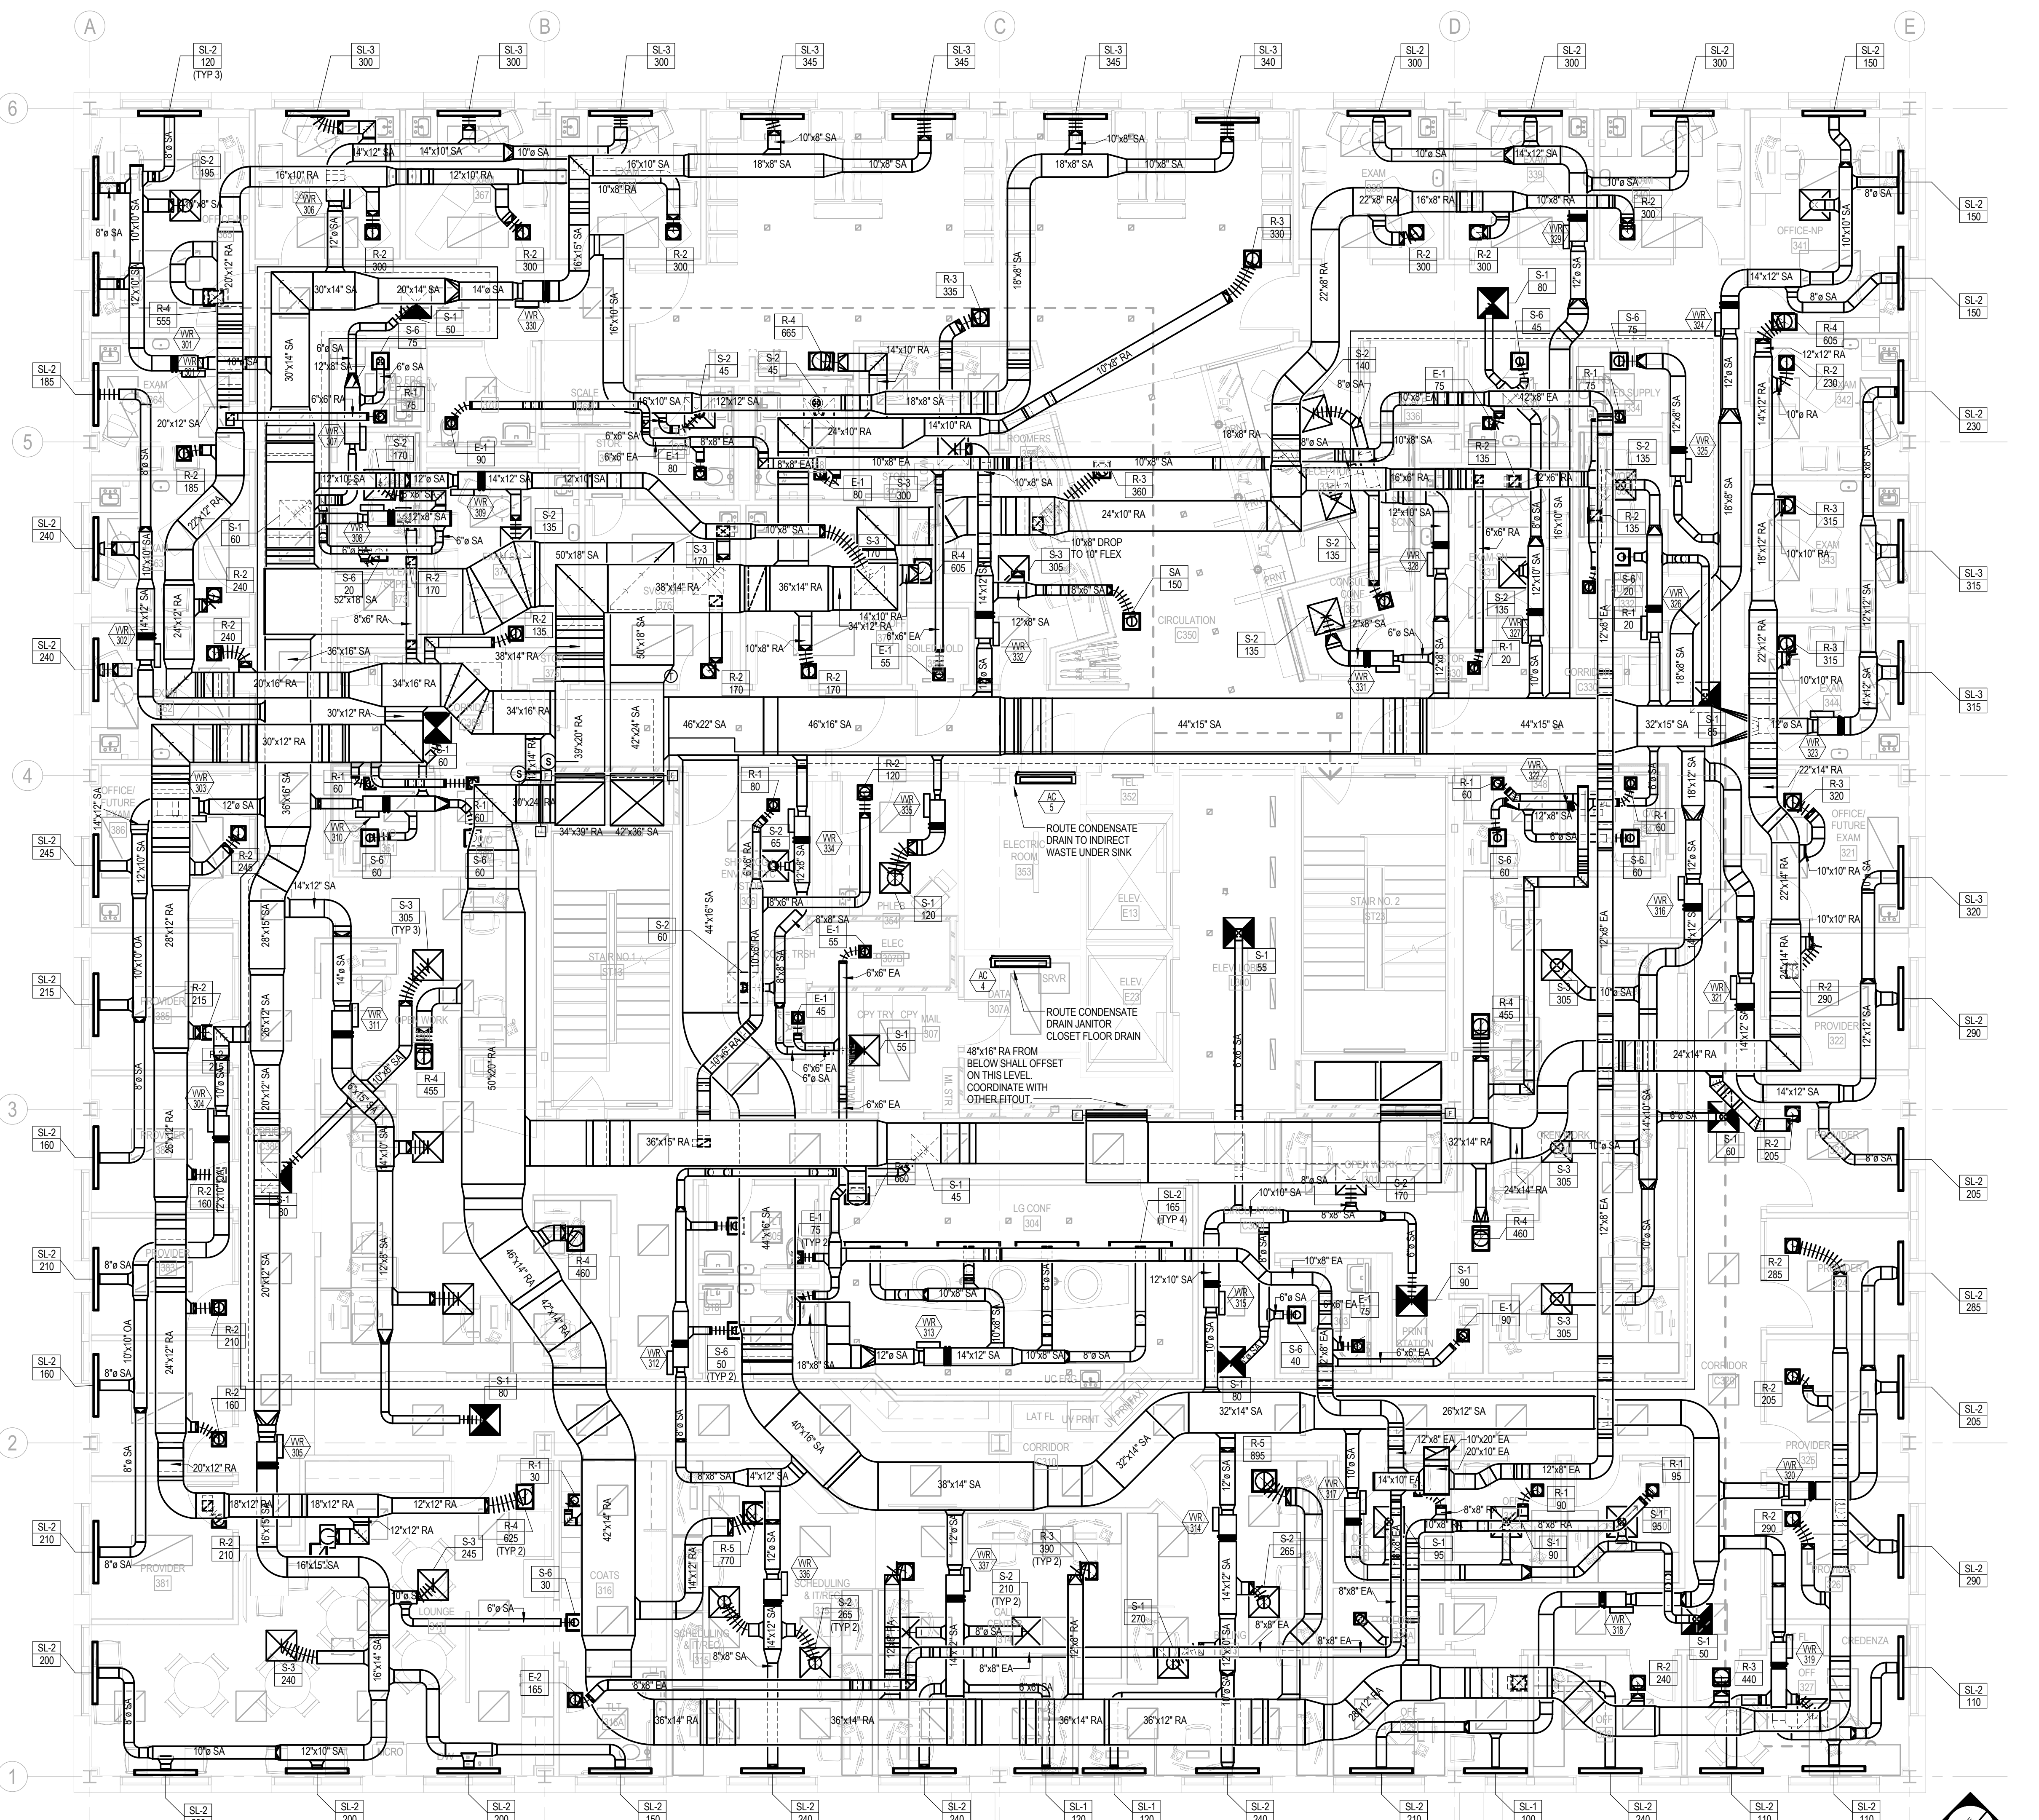

1 HVAC DUCTWORK LEVEL 3 NEW PLAN  
 3/16" = 1'-0"



Stantec Consulting Services Inc.  
 482 Payne Road Scarborough Court  
 Scarborough, ME 04074-8929  
 Tel: (207) 883-3355 / Fax: (207) 883-3376  
 www.stantec.com