


PORTLAND GASTROENTEROLOGY CENTER
 161 Marginal Way - Portland, Maine 04101

| No. | Date | Description |
|-----|------|-------------------|
| | | Revision Schedule |

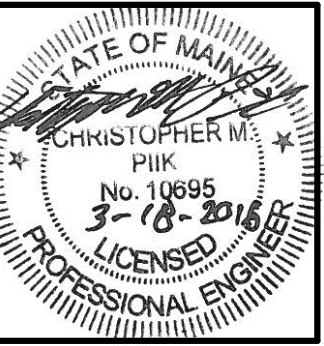

JOB NO.
195210852


DRWN. CHK
ERD CMP

SCALE:


ISSUE
PERMIT SET
3/18/2016

TITLE
HVAC PIPING
LEVEL 3 NEW PLAN

SHEET
M102

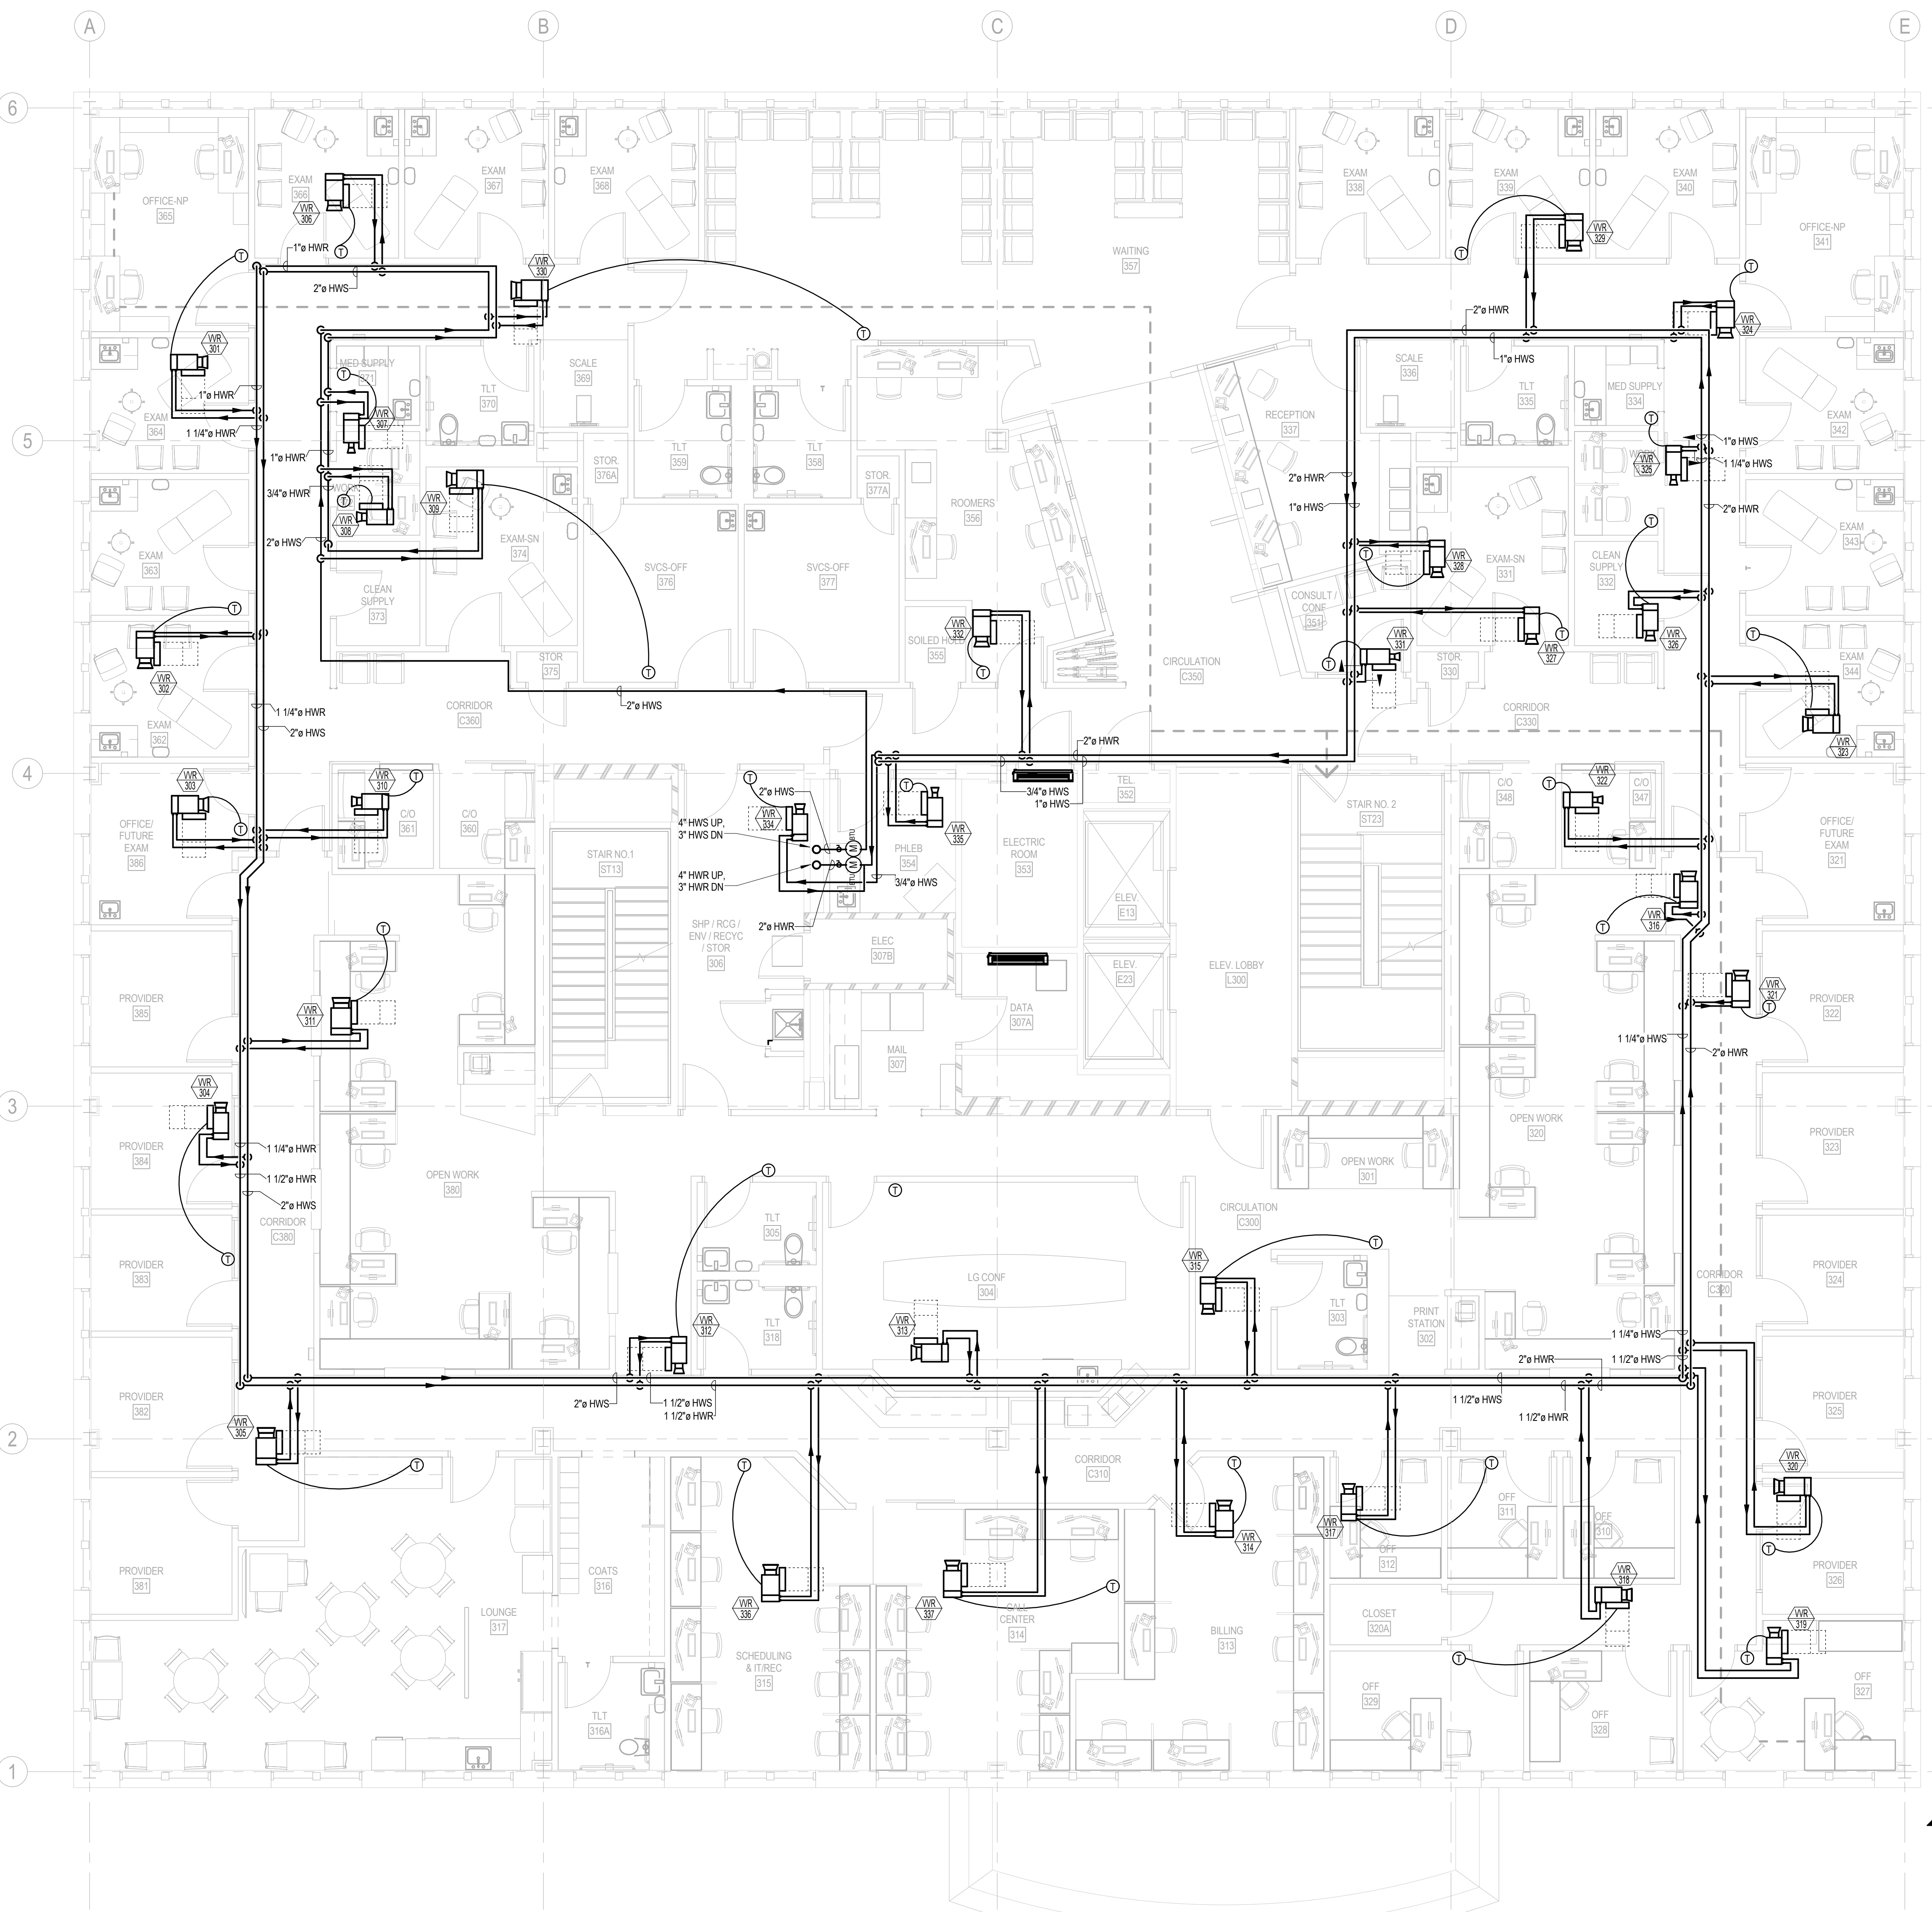

1 HVAC PIPING LEVEL 3 NEW PLAN
 3/16" = 1'-0"

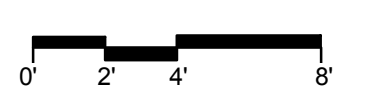

Stantec Consulting Services Inc.
 492 Payne Road Scarborough Court
 Scarborough, ME 04074-8929
 Tel: (207) 883-3355 / Fax: (207) 883-3376
 www.stantec.com