


**PORTLAND GASTROENTEROLOGY CENTER**  
 161 Marginal Way - Portland, Maine 04101

No.	Date	Description
		Revision Schedule

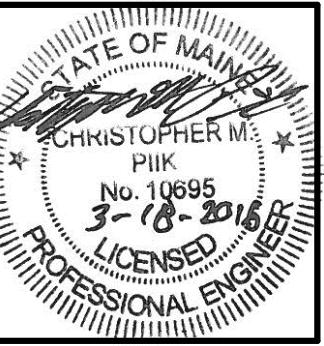

JOB NO.  
195210852


DRWN: CHK  
ERD: CMP

SCALE:


ISSUE  
PERMIT SET  
3/18/2016

TITLE  
HVAC PIPING  
LEVEL 4 NEW  
PLAN

SHEET  
**M104**

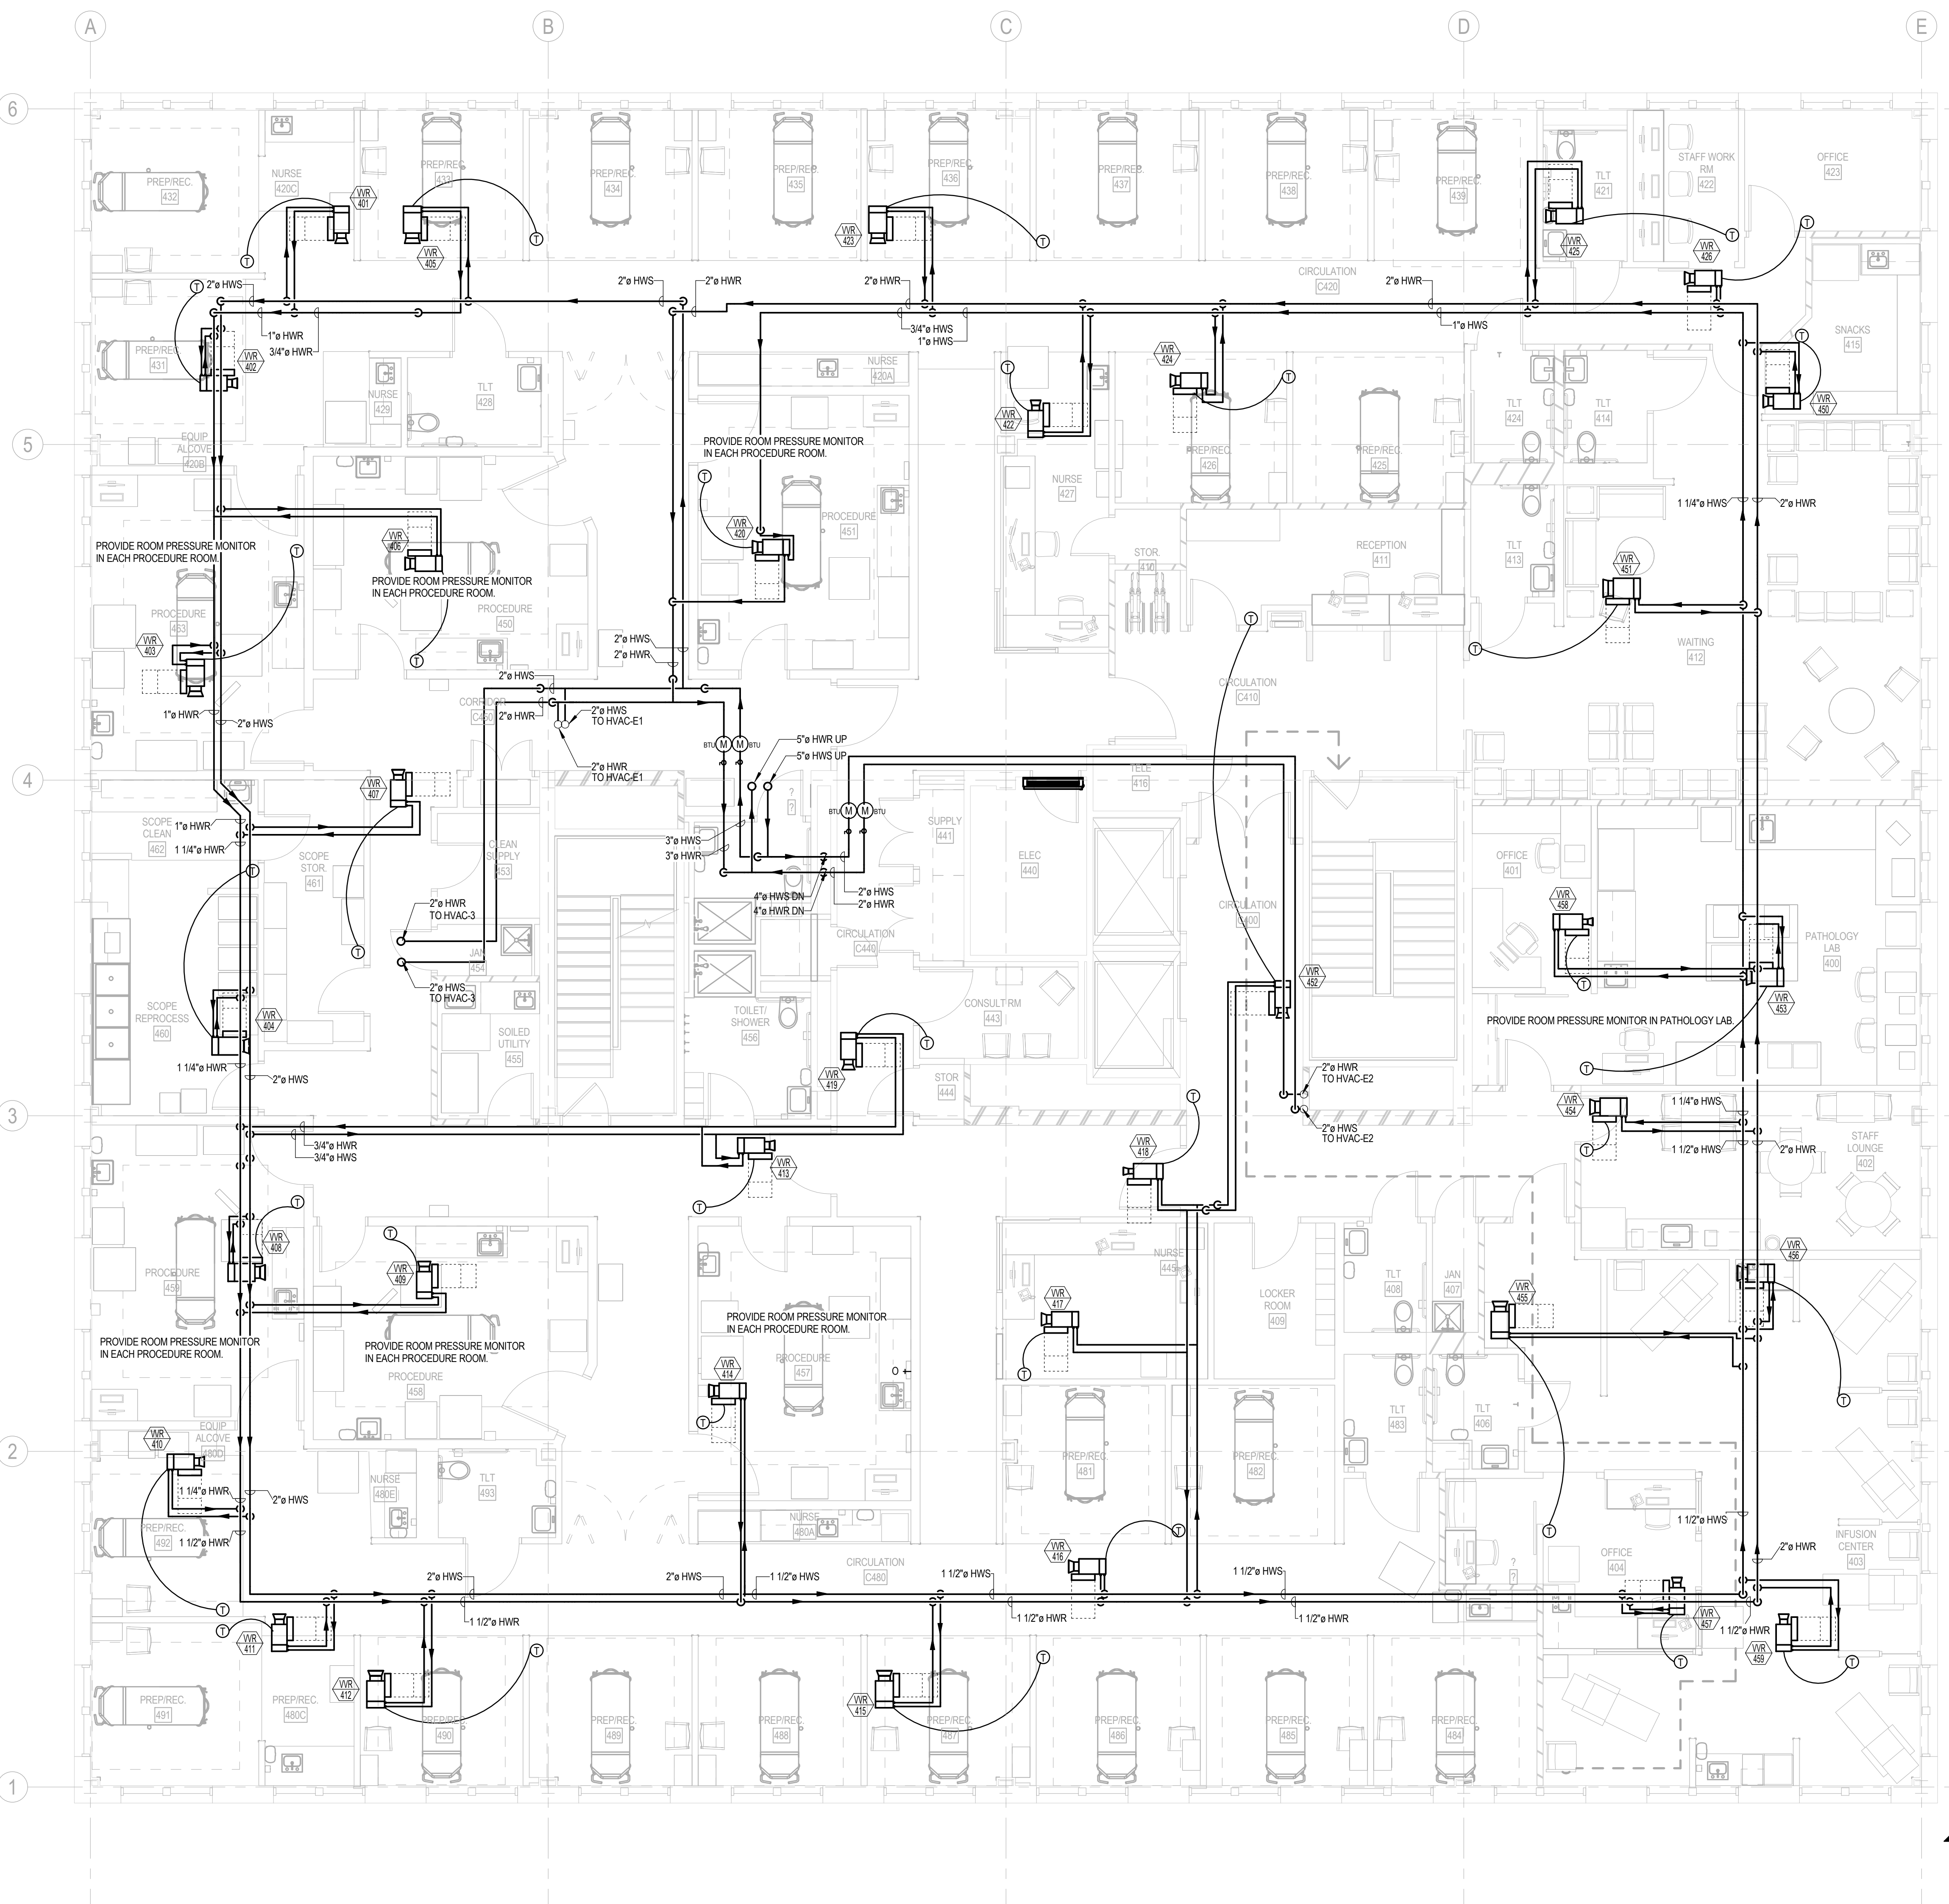

1 HVAC PIPING LEVEL 4 NEW PLAN  
 3/16" = 1'-0"

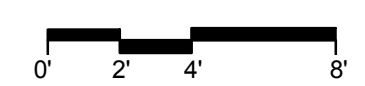

Stantec Consulting Services Inc.  
 482 Payne Road Scarborough Court  
 Scarborough, ME 04074-8929  
 Tel: (207) 883-3355 / Fax: (207) 883-3376  
 www.stantec.com