




PDT ARCHITECTS
 48 DARTMOUTH STREET
 PORTLAND, MAINE 04101
 207-775-1059
 www.pdtarchs.com

COPYRIGHT 2016
 PDT Architects
 Reuse or reproduction of the
 contents of this document is not
 permitted without written
 permission of PDT Architects.

PORTLAND GASTROENTEROLOGY CENTER
 161 Marginal Way - Portland, Maine 04101

No.	Date	Description
Revision Schedule		

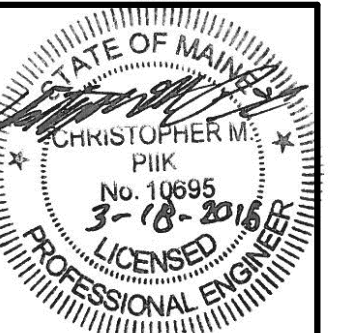

JOB NO.
195210852


DRWN. CHK
ERD CMP

SCALE:

ISSUE
PERMIT SET
3/18/2016

TITLE
HVAC PIPING
LEVEL 5 NEW
PLAN

SHEET
M106

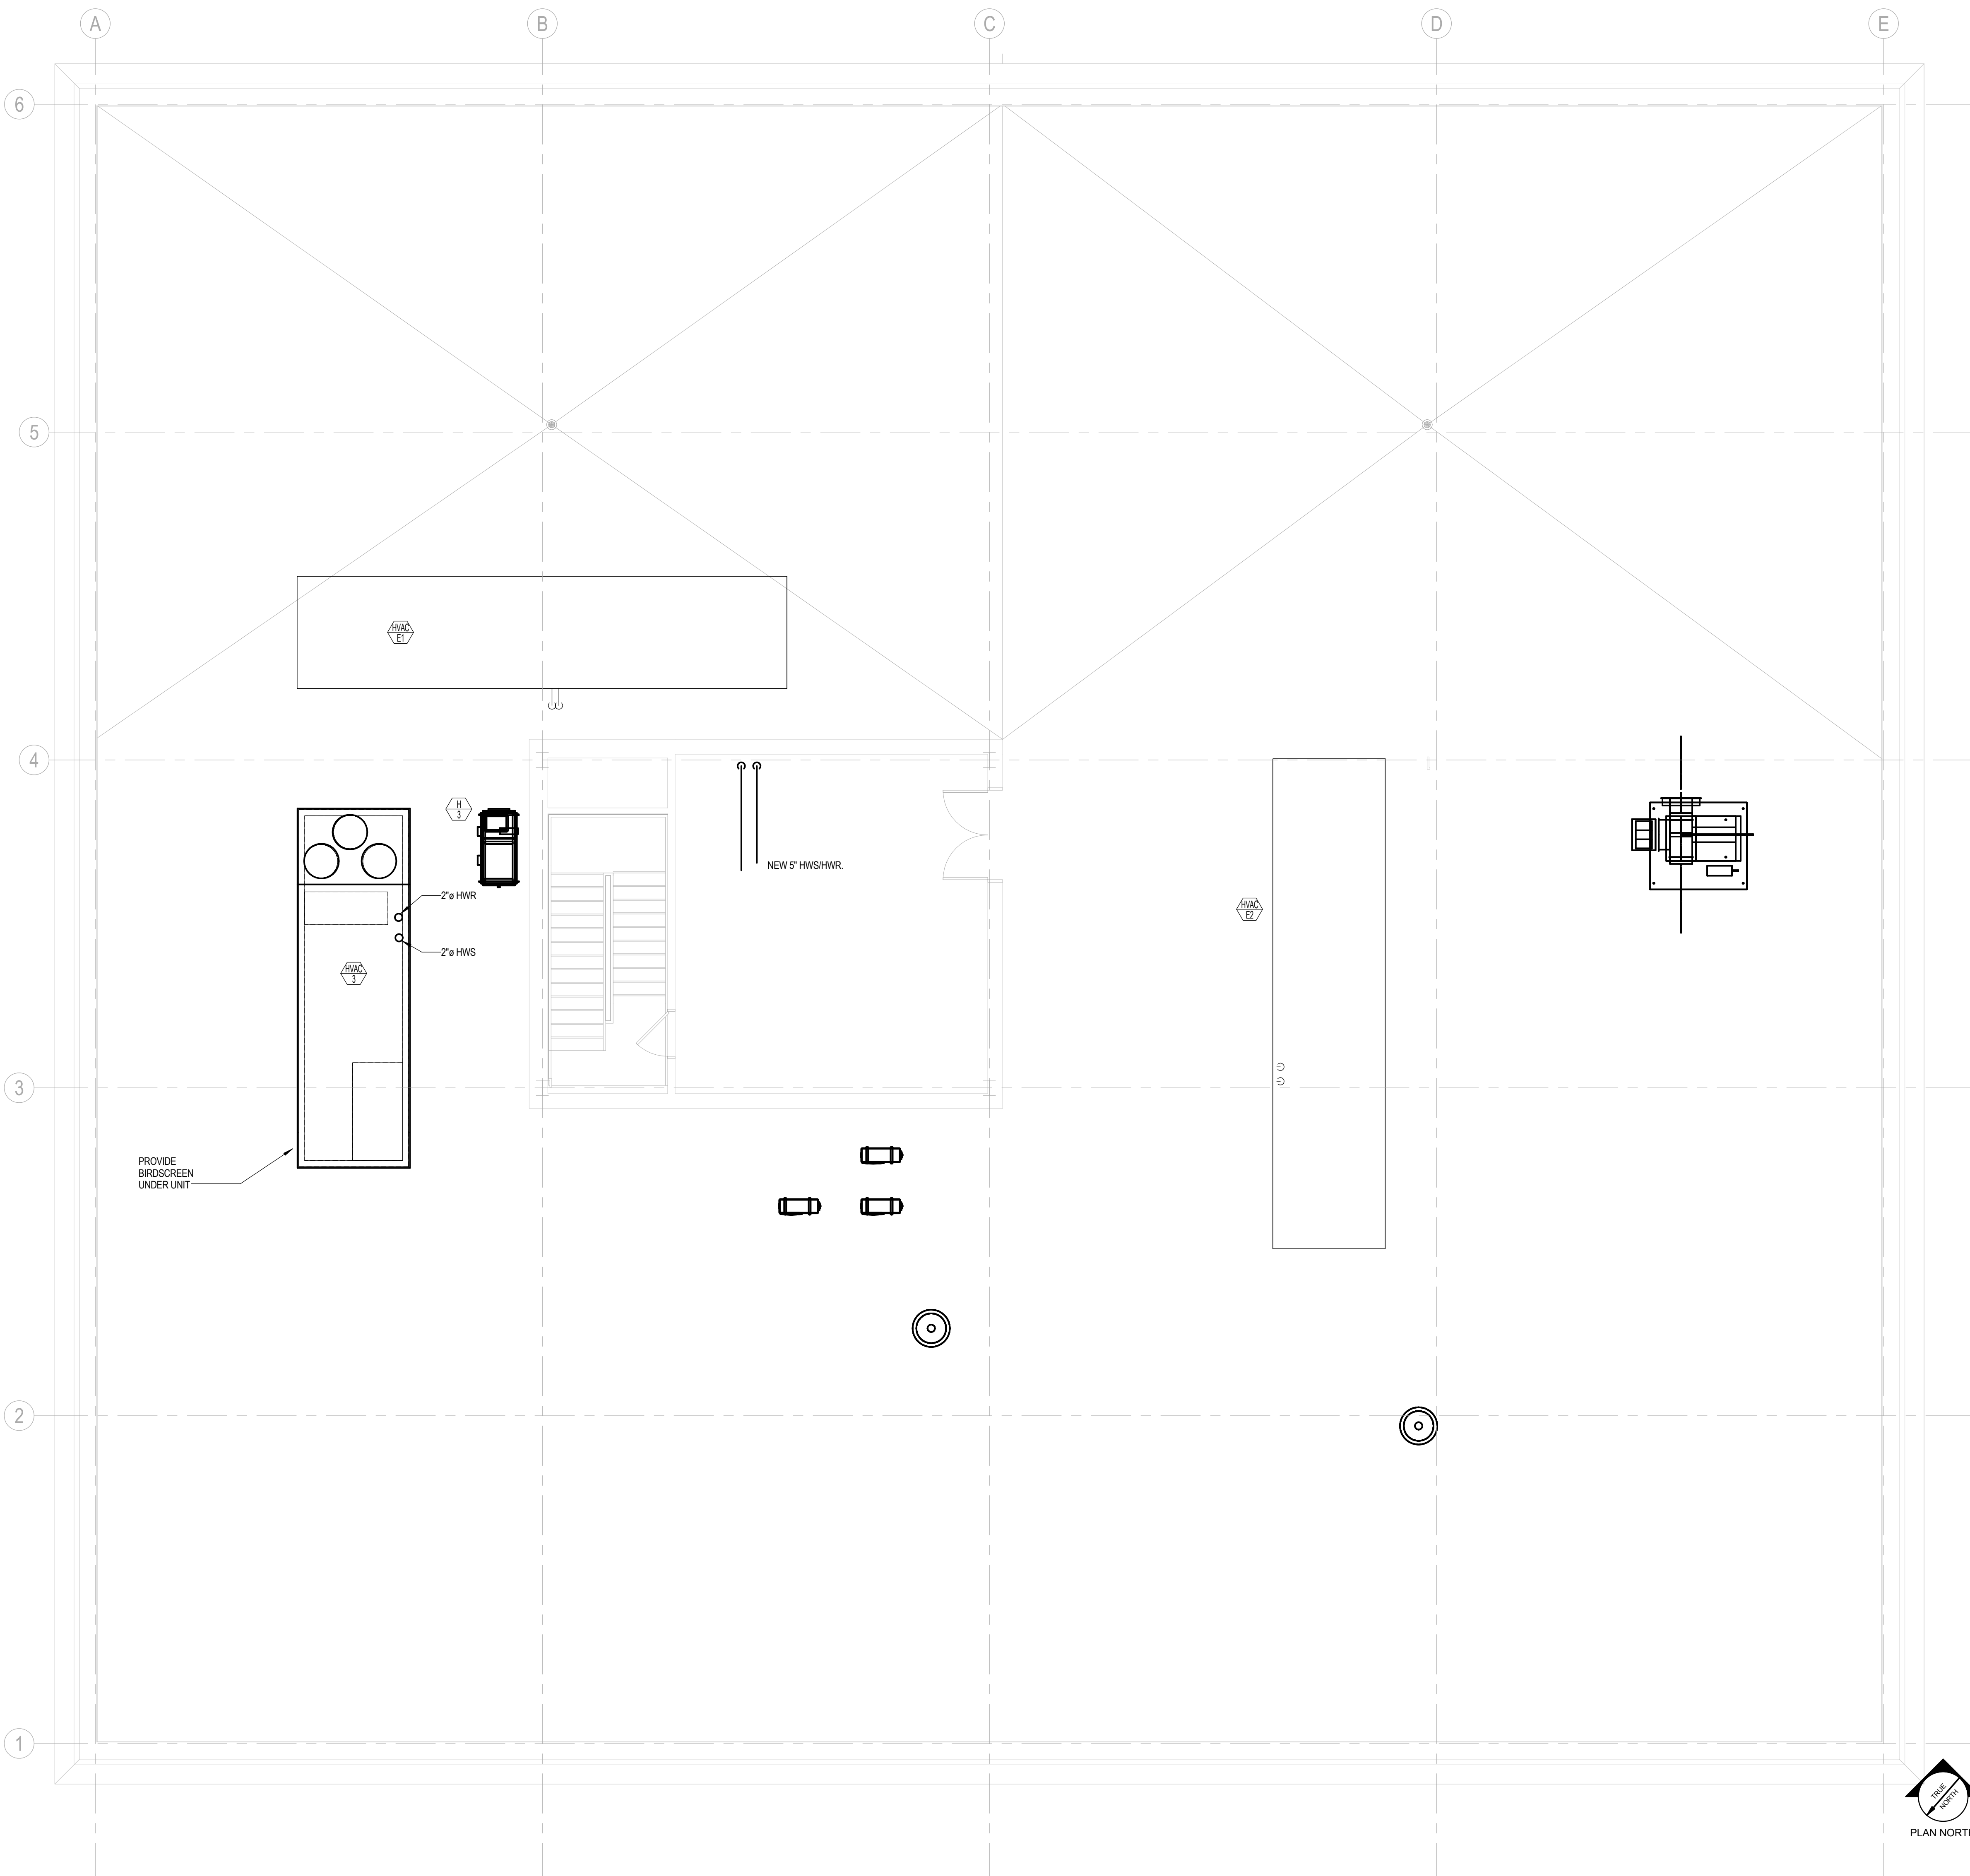

1 HVAC PIPING LEVEL 5 NEW PLAN
 3/16" = 1'-0"



Stantec Consulting Services Inc.
 482 Payne Road Scarborough Court
 Scarborough, ME 04074-8929
 Tel: (207) 883-3355 / Fax: (207) 883-3376
 www.stantec.com