


No.	Date	Description
		Revision Schedule

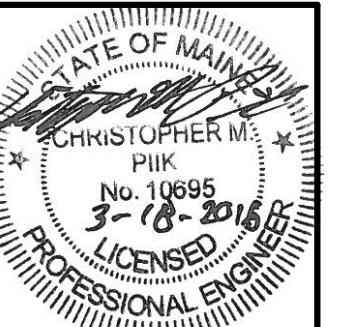

JOB NO.
195210852

DRWN. CHK
ERD CMP

SCALE:


ISSUE
PERMIT SET
3/18/2016

TITLE
PLUMBING
SANITARY &
VENT LEVEL 2
NEW PLAN

SHEET
P101



Stantec Consulting Services Inc.
 482 Payne Road Scarborough Court
 Scarborough, ME 04074-8929
 Tel: (207) 883-3355 / Fax: (207) 883-3376
 www.stantec.com

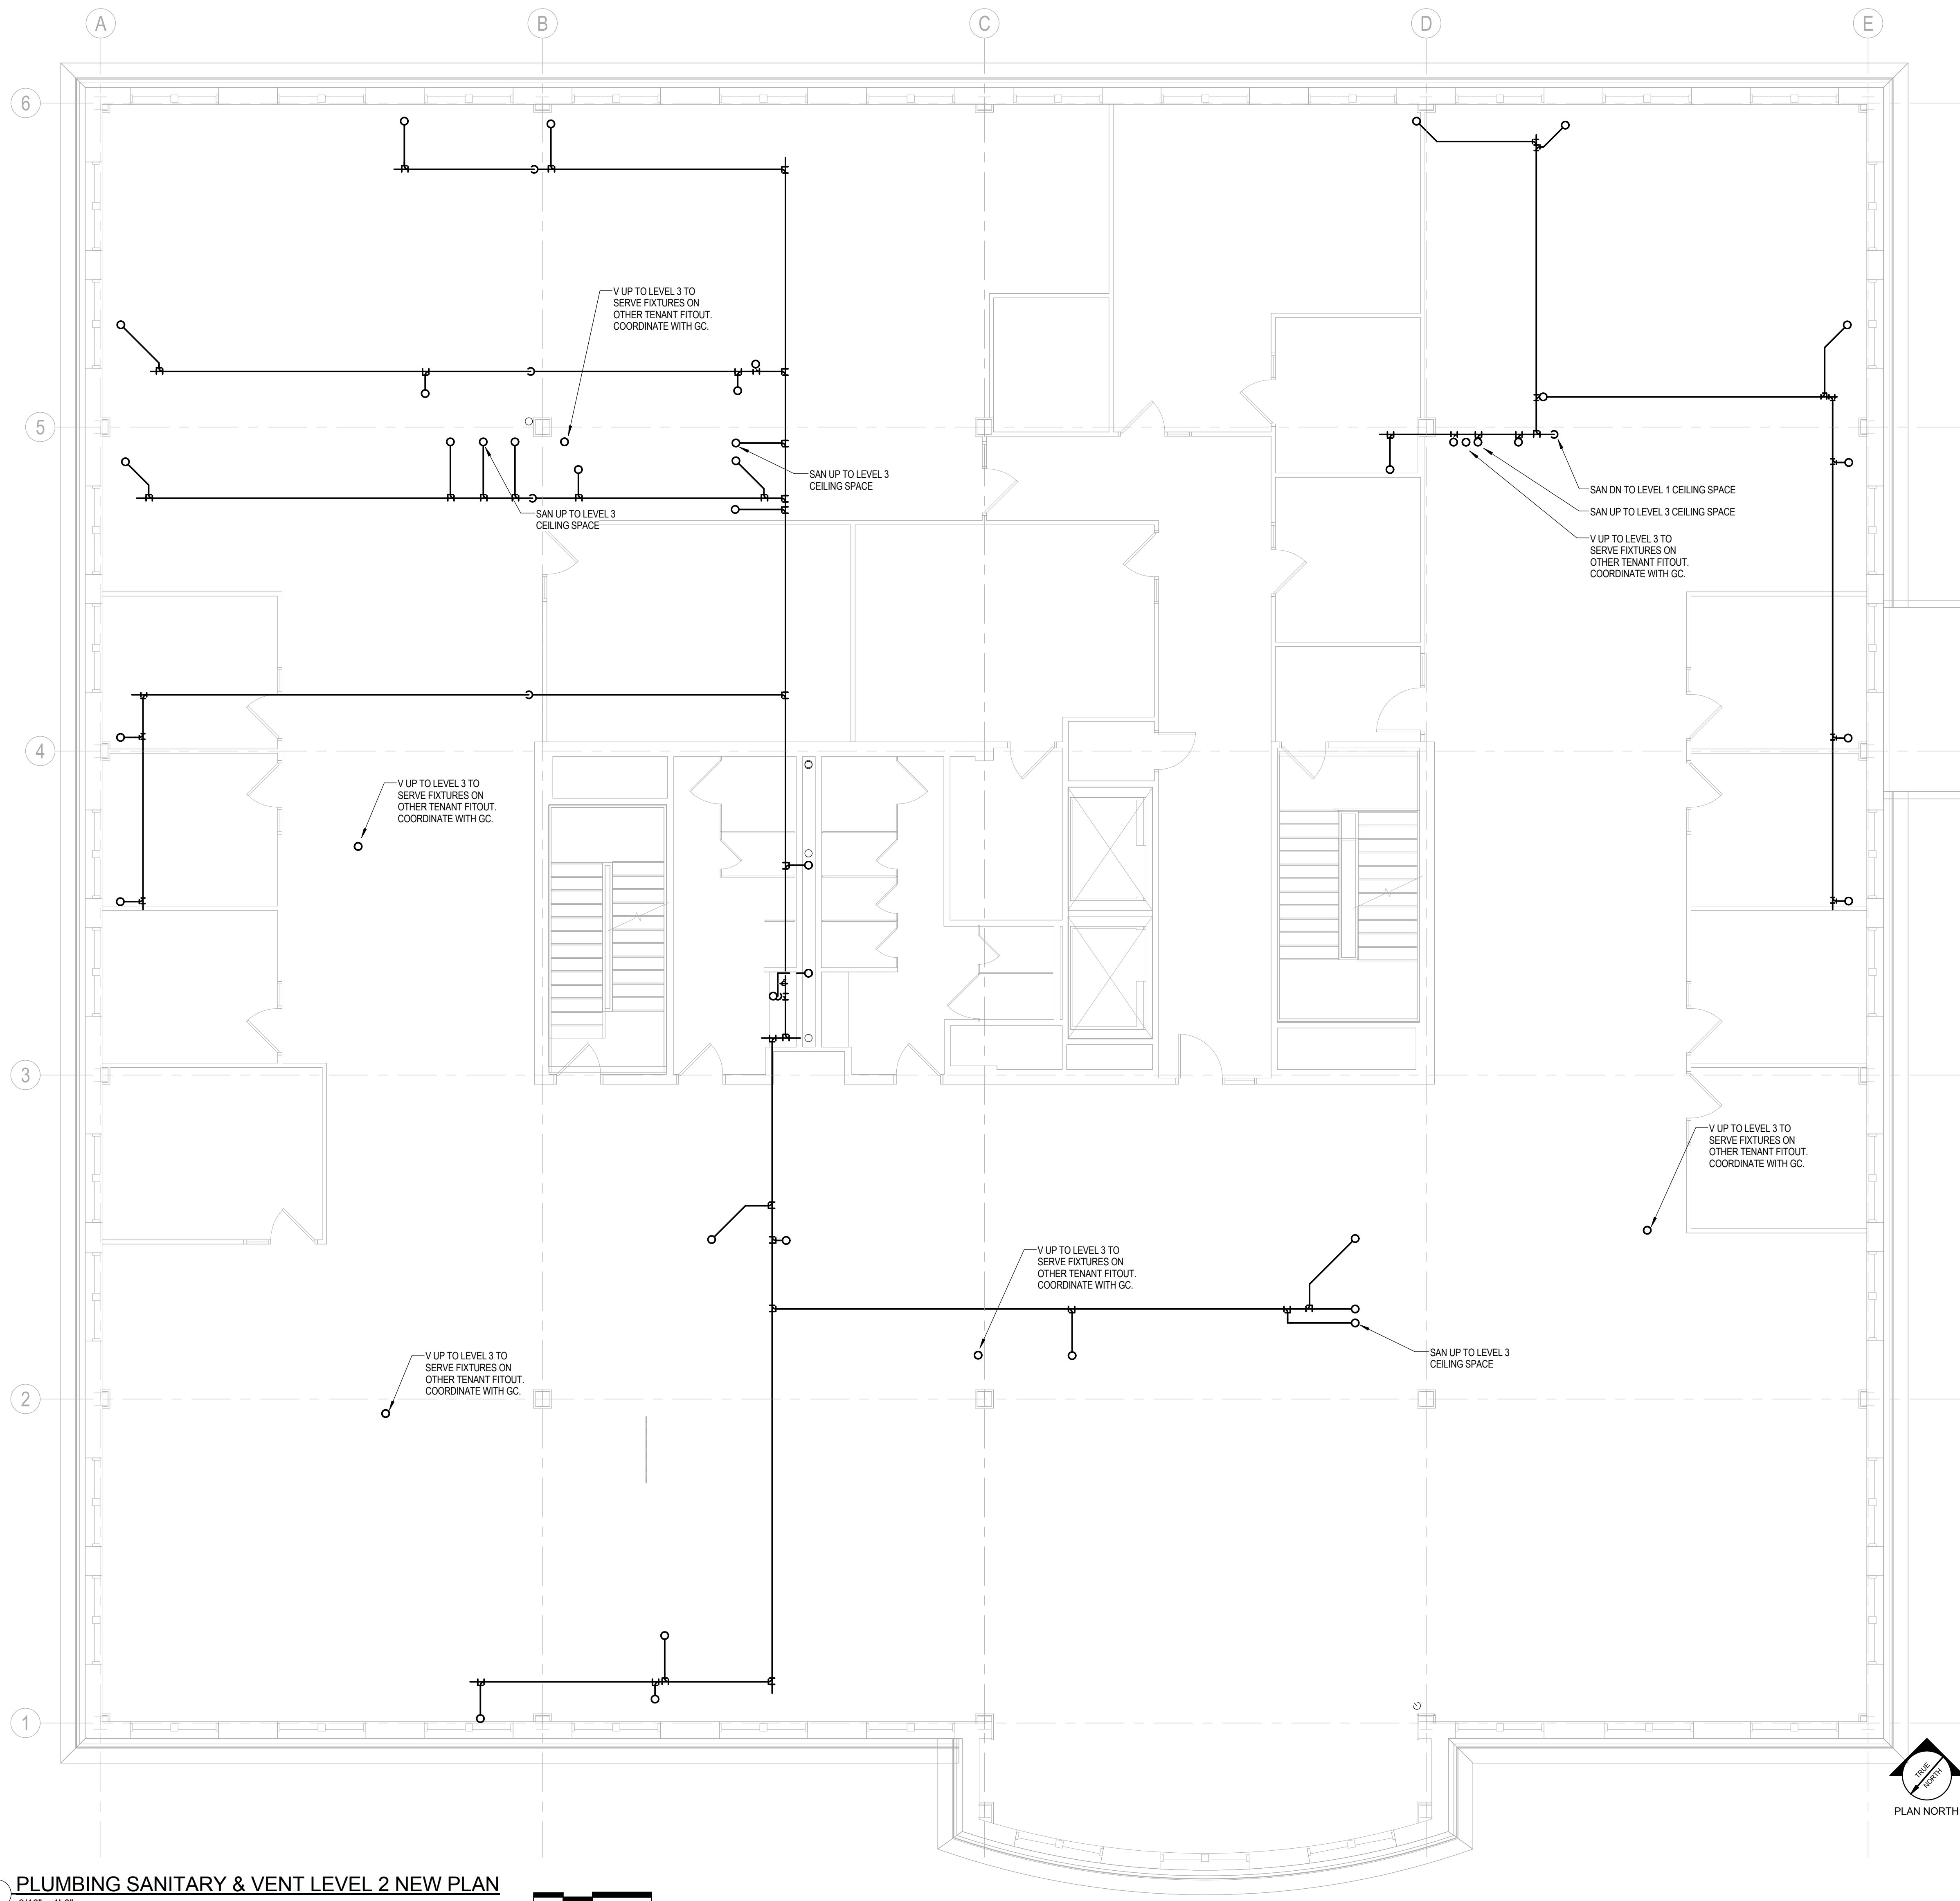

1 PLUMBING SANITARY & VENT LEVEL 2 NEW PLAN
 3/16" = 1'-0"

