


**PORTLAND GASTROENTEROLOGY CENTER**  
 161 Marginal Way - Portland, Maine 04101

No.	Date	Description
		Revision Schedule

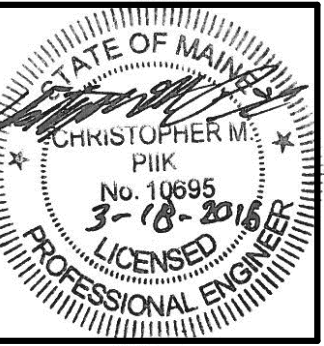

JOB NO.  
195210852

DRWN. CHK  
ERD CMP

SCALE:

ISSUE  
PERMIT SET  
3/18/2016


TITLE  
PLUMBING  
DOMESTIC  
WATER LEVEL 3  
NEW PLAN

SHEET  
**P102**



Stantec Consulting Services Inc.  
 482 Payne Road Scarborough Court  
 Scarborough, ME 04074-8929  
 Tel: (207) 883-3355 / Fax: (207) 883-3376  
 www.stantec.com

**NOTE:**  
 LIMIT UNRECIRCULATED DHW PIPING TO 16  
 FEET OF PIPING FROM FIXTURE SUPPLY  
 STOPS UNLESS OTHERWISE NOTED.

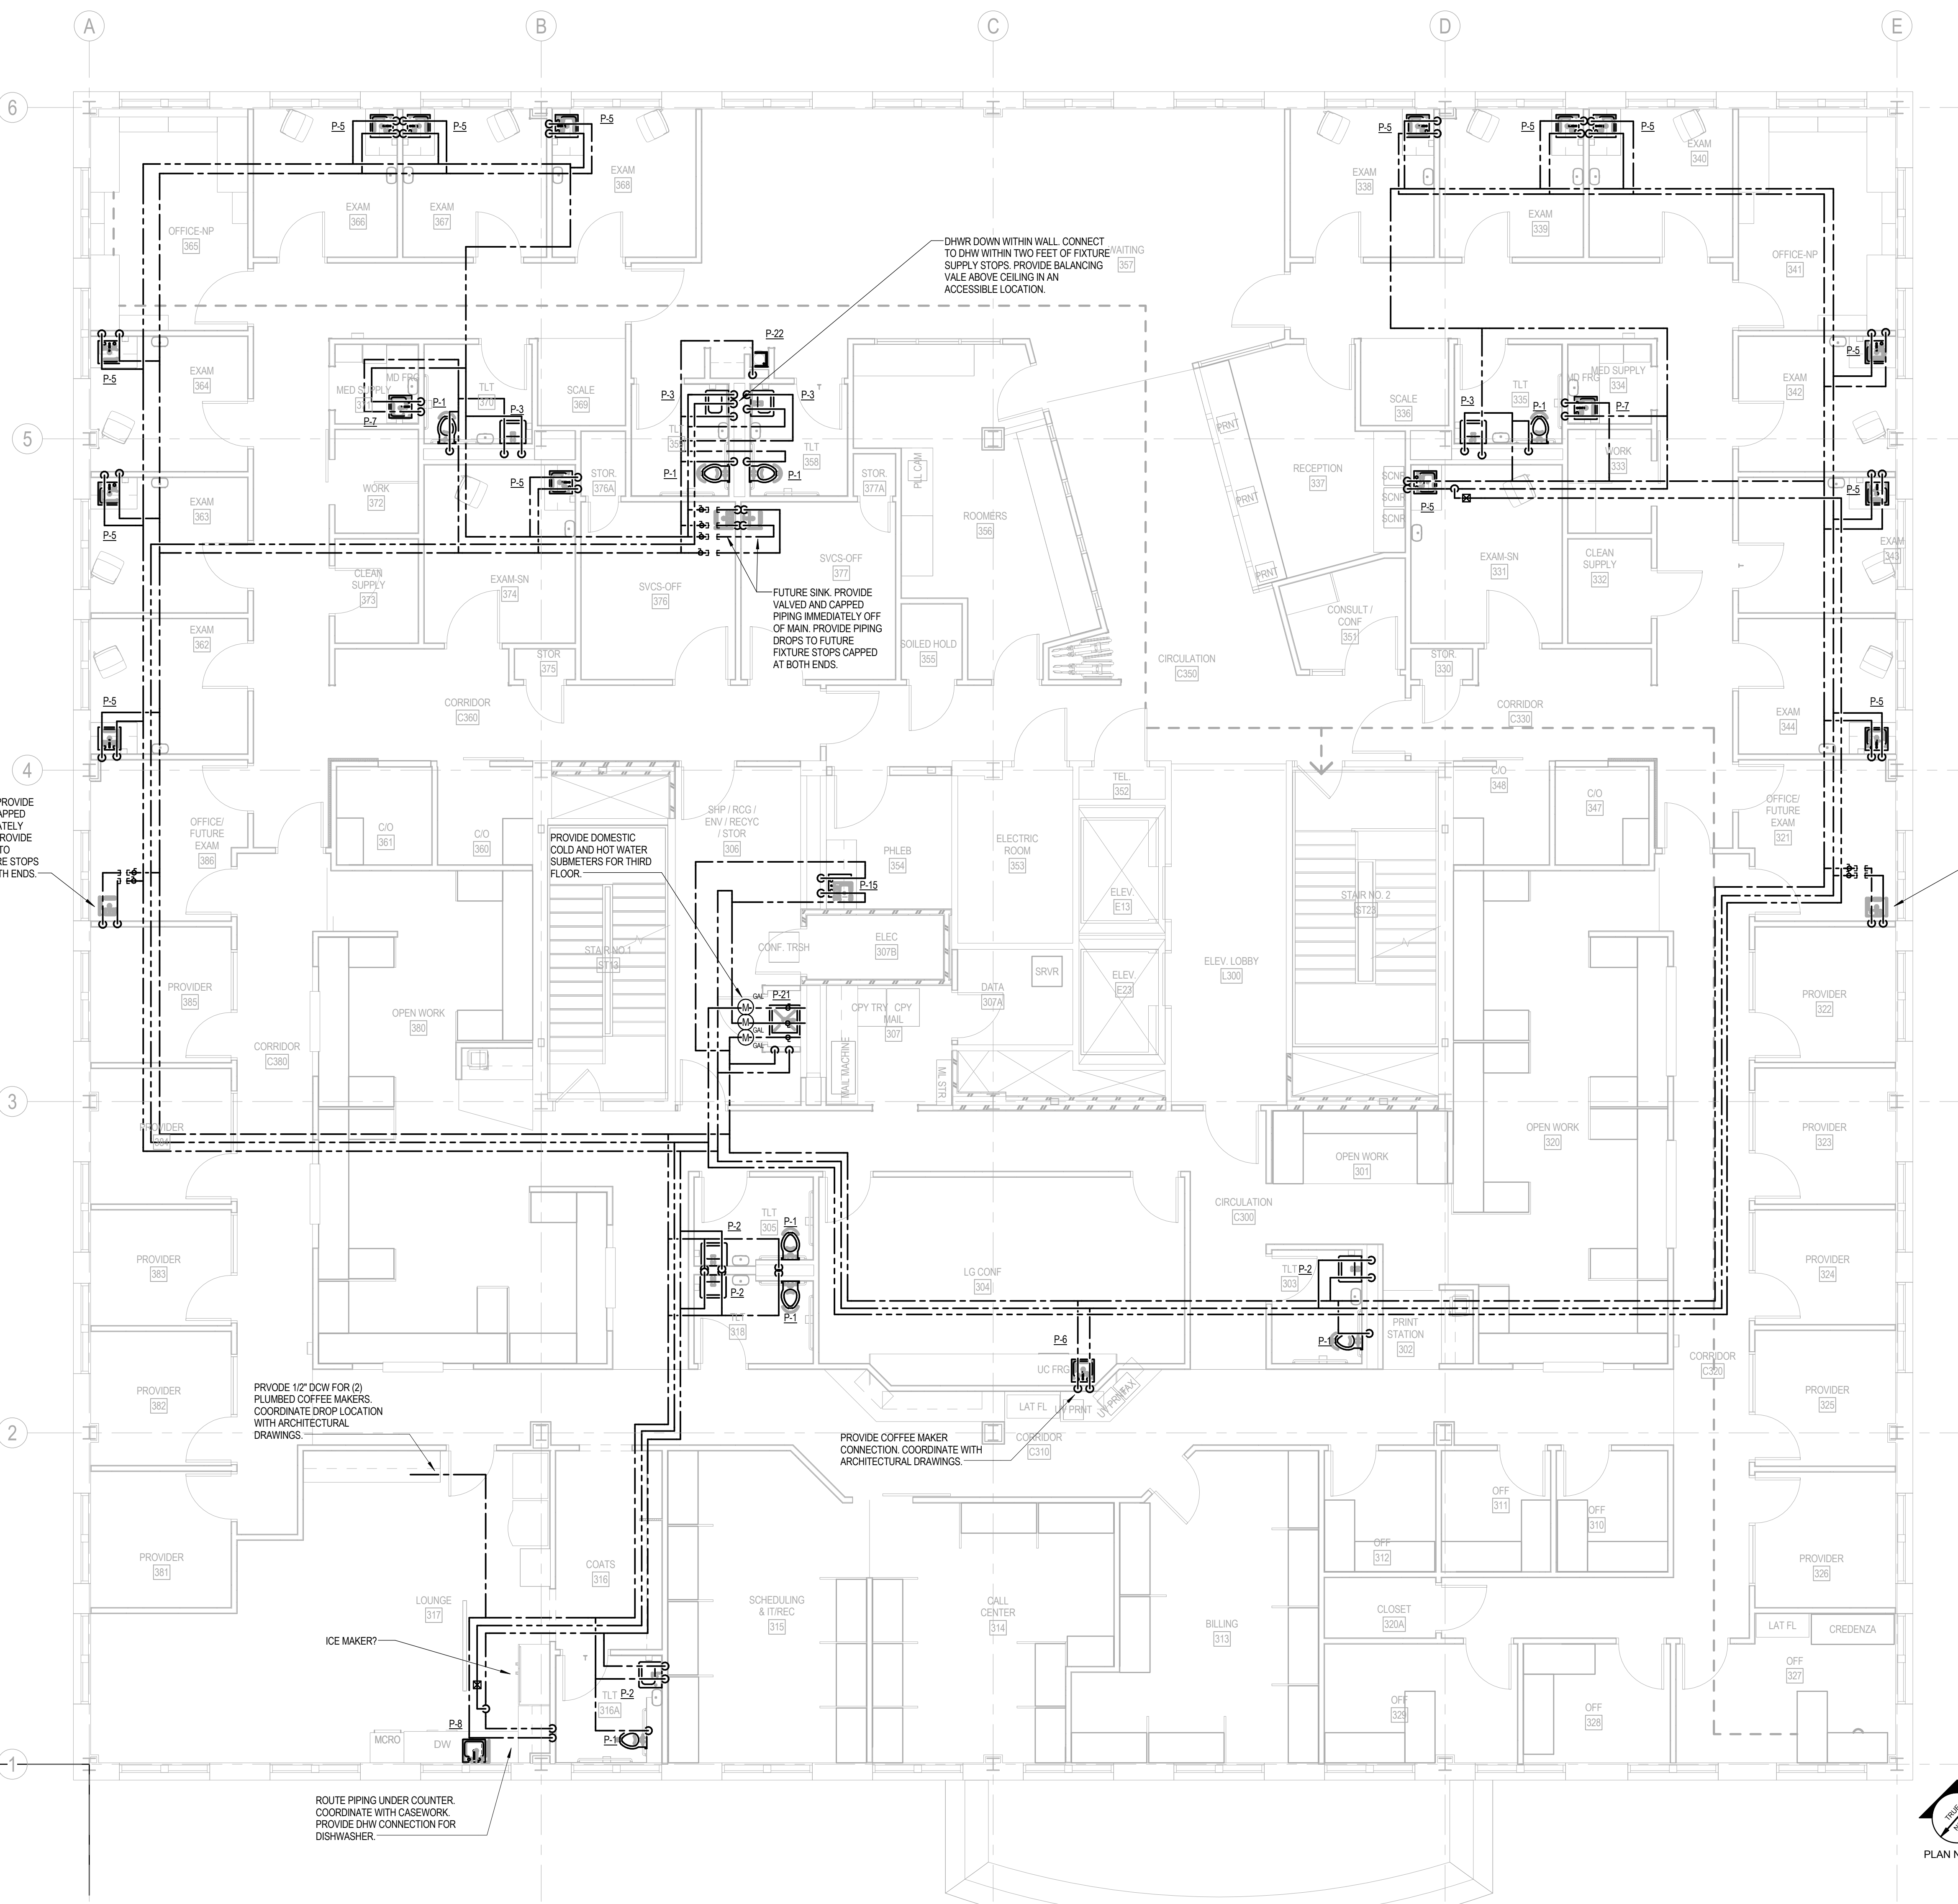

**1 PLUMBING DOMESTIC WATER LEVEL 3 NEW PLAN**  
 3/18" = 1'-0"

