


No.	Date	Description
		Revision Schedule

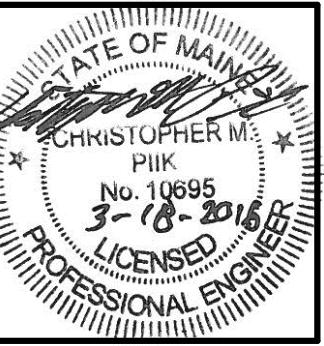

JOB NO.
195210852


DRWN. CHK
ERD CMP

SCALE:


ISSUE
PERMIT SET
3/18/2016

TITLE
PLUMBING
MEDICAL GAS
NEW PLANS


SHEET
P106

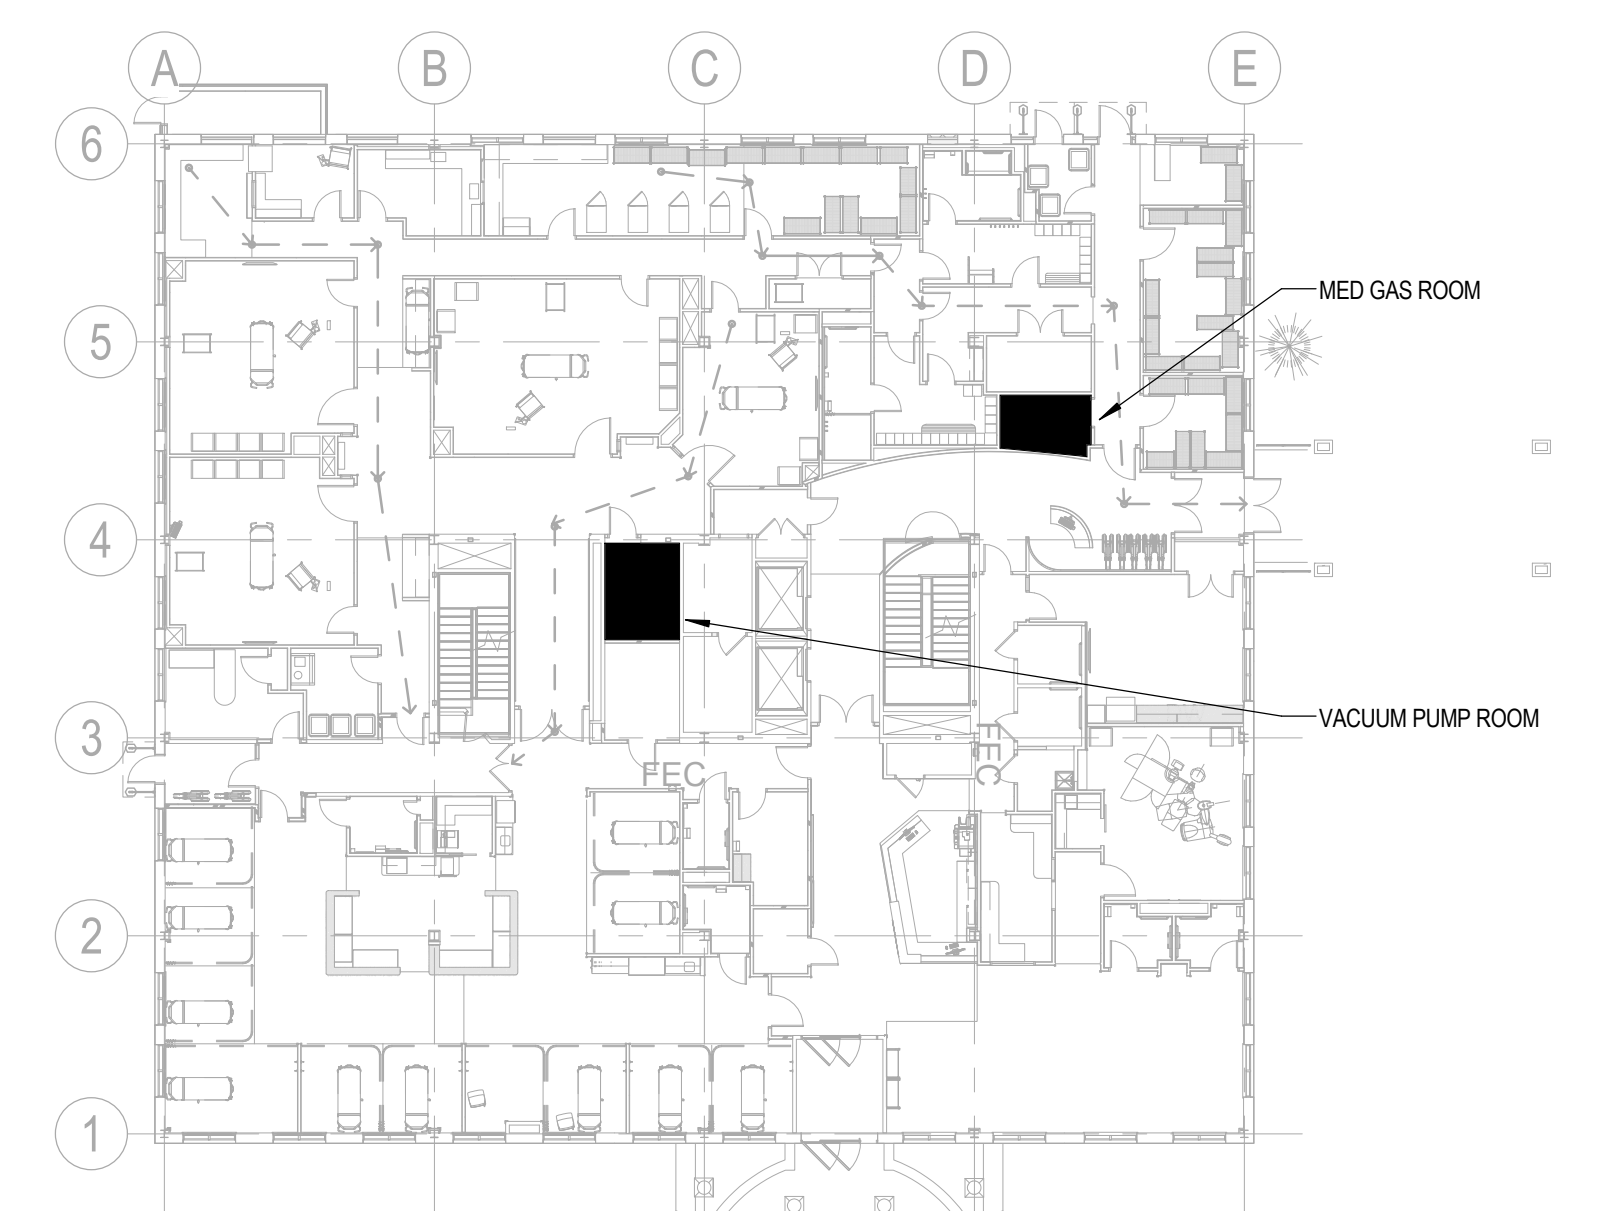



2 LEVEL 1 KEY PLAN
 3/64" = 1'-0"

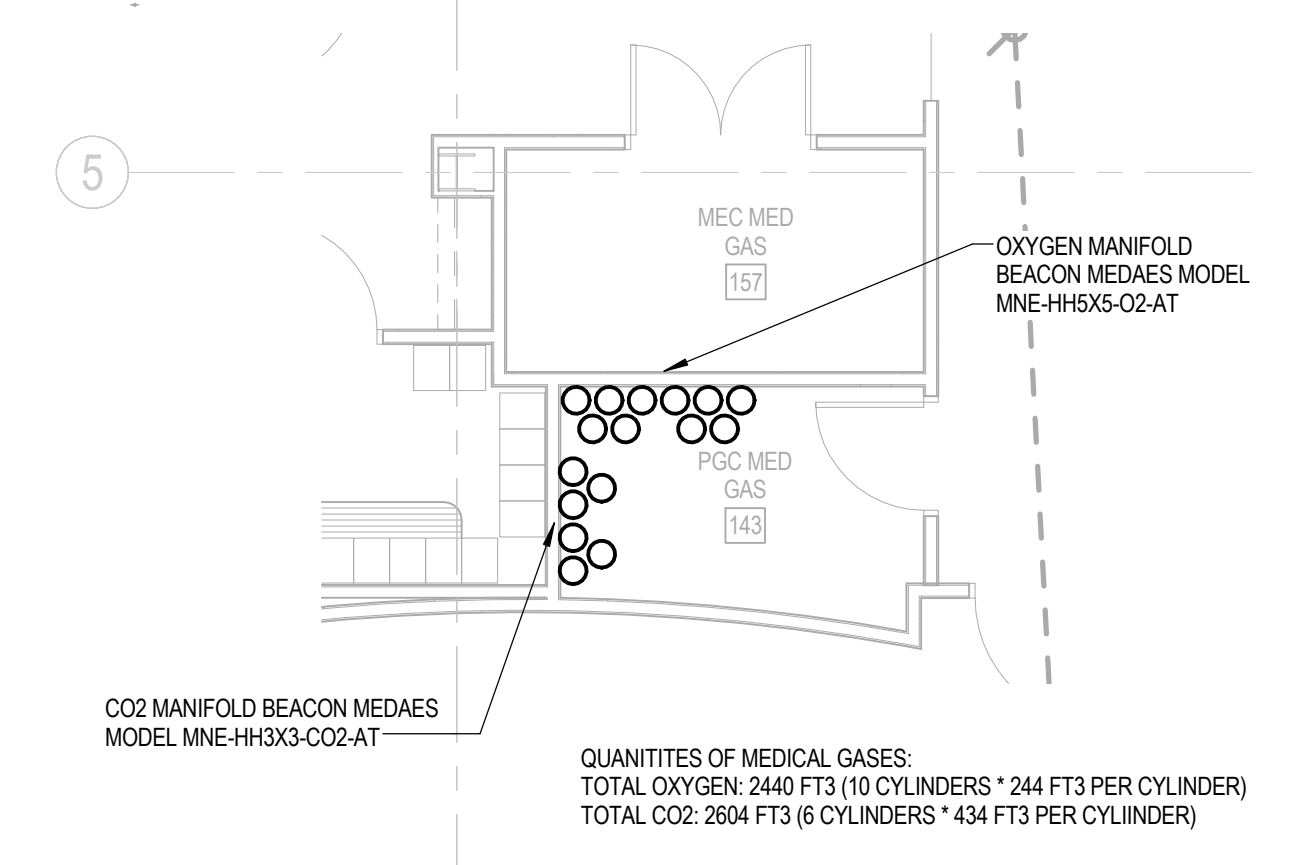

3 PLUMBING MEDICAL GAS LEVEL 1 MEDICAL GAS ROOM PART PLAN
 3/16" = 1'-0"

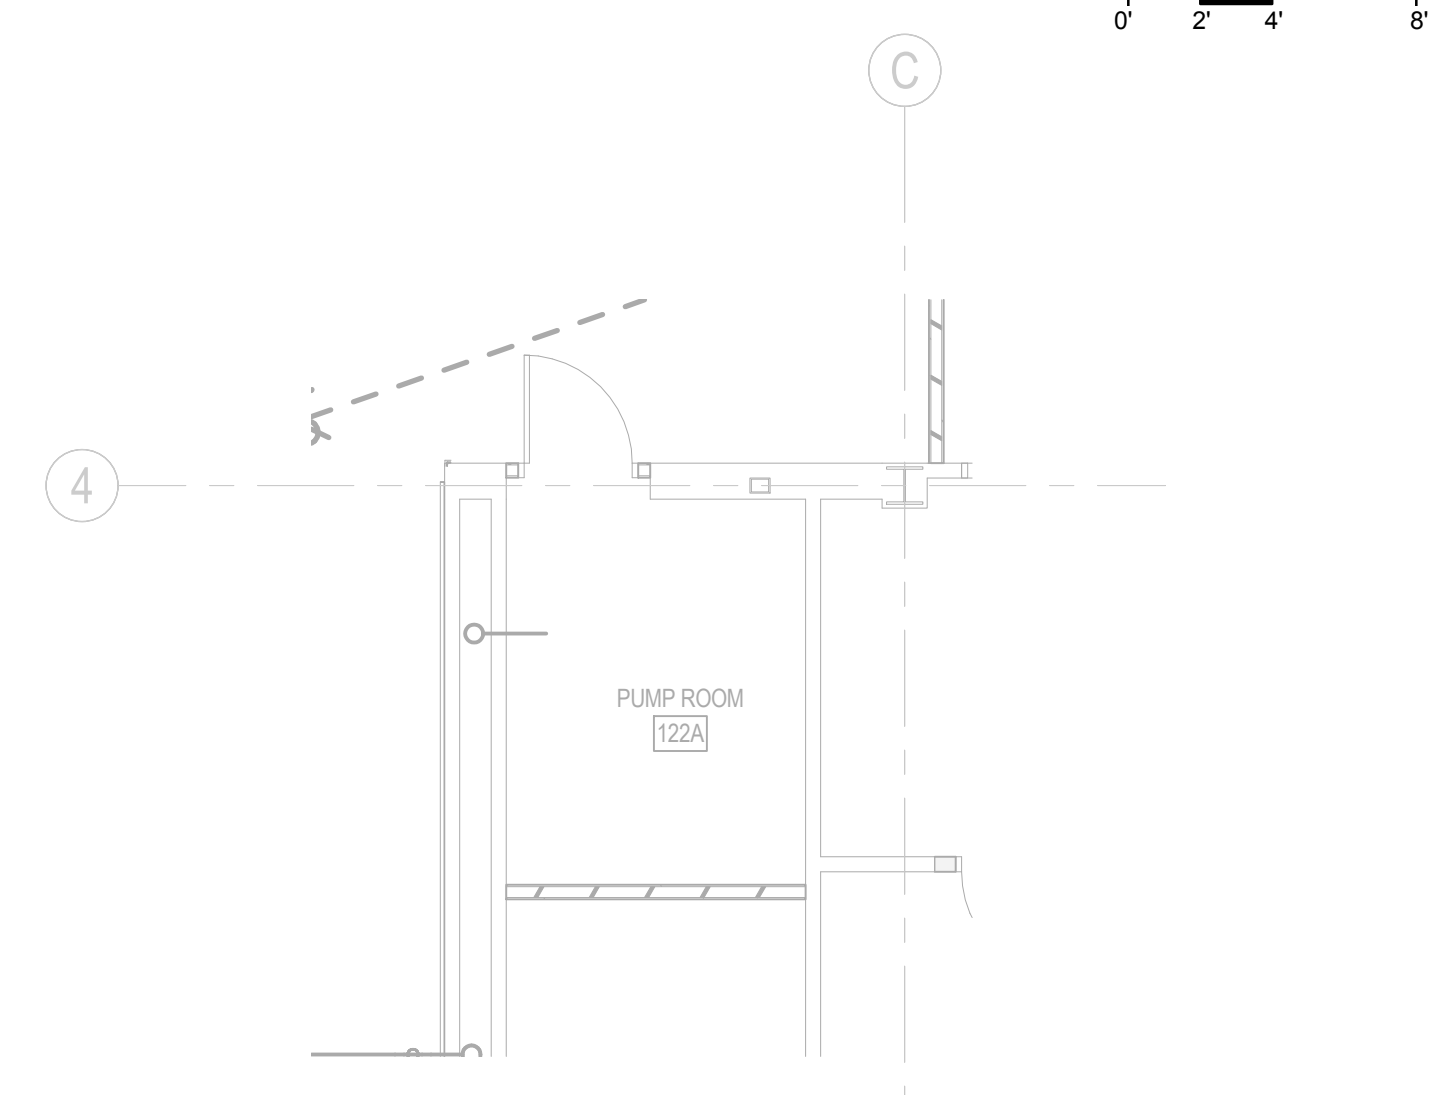

4 PLUMBING MEDICAL GAS LEVEL 1 VACUUM PUMP ROOM PART PLAN
 3/16" = 1'-0"

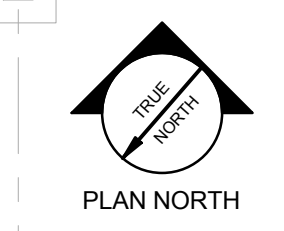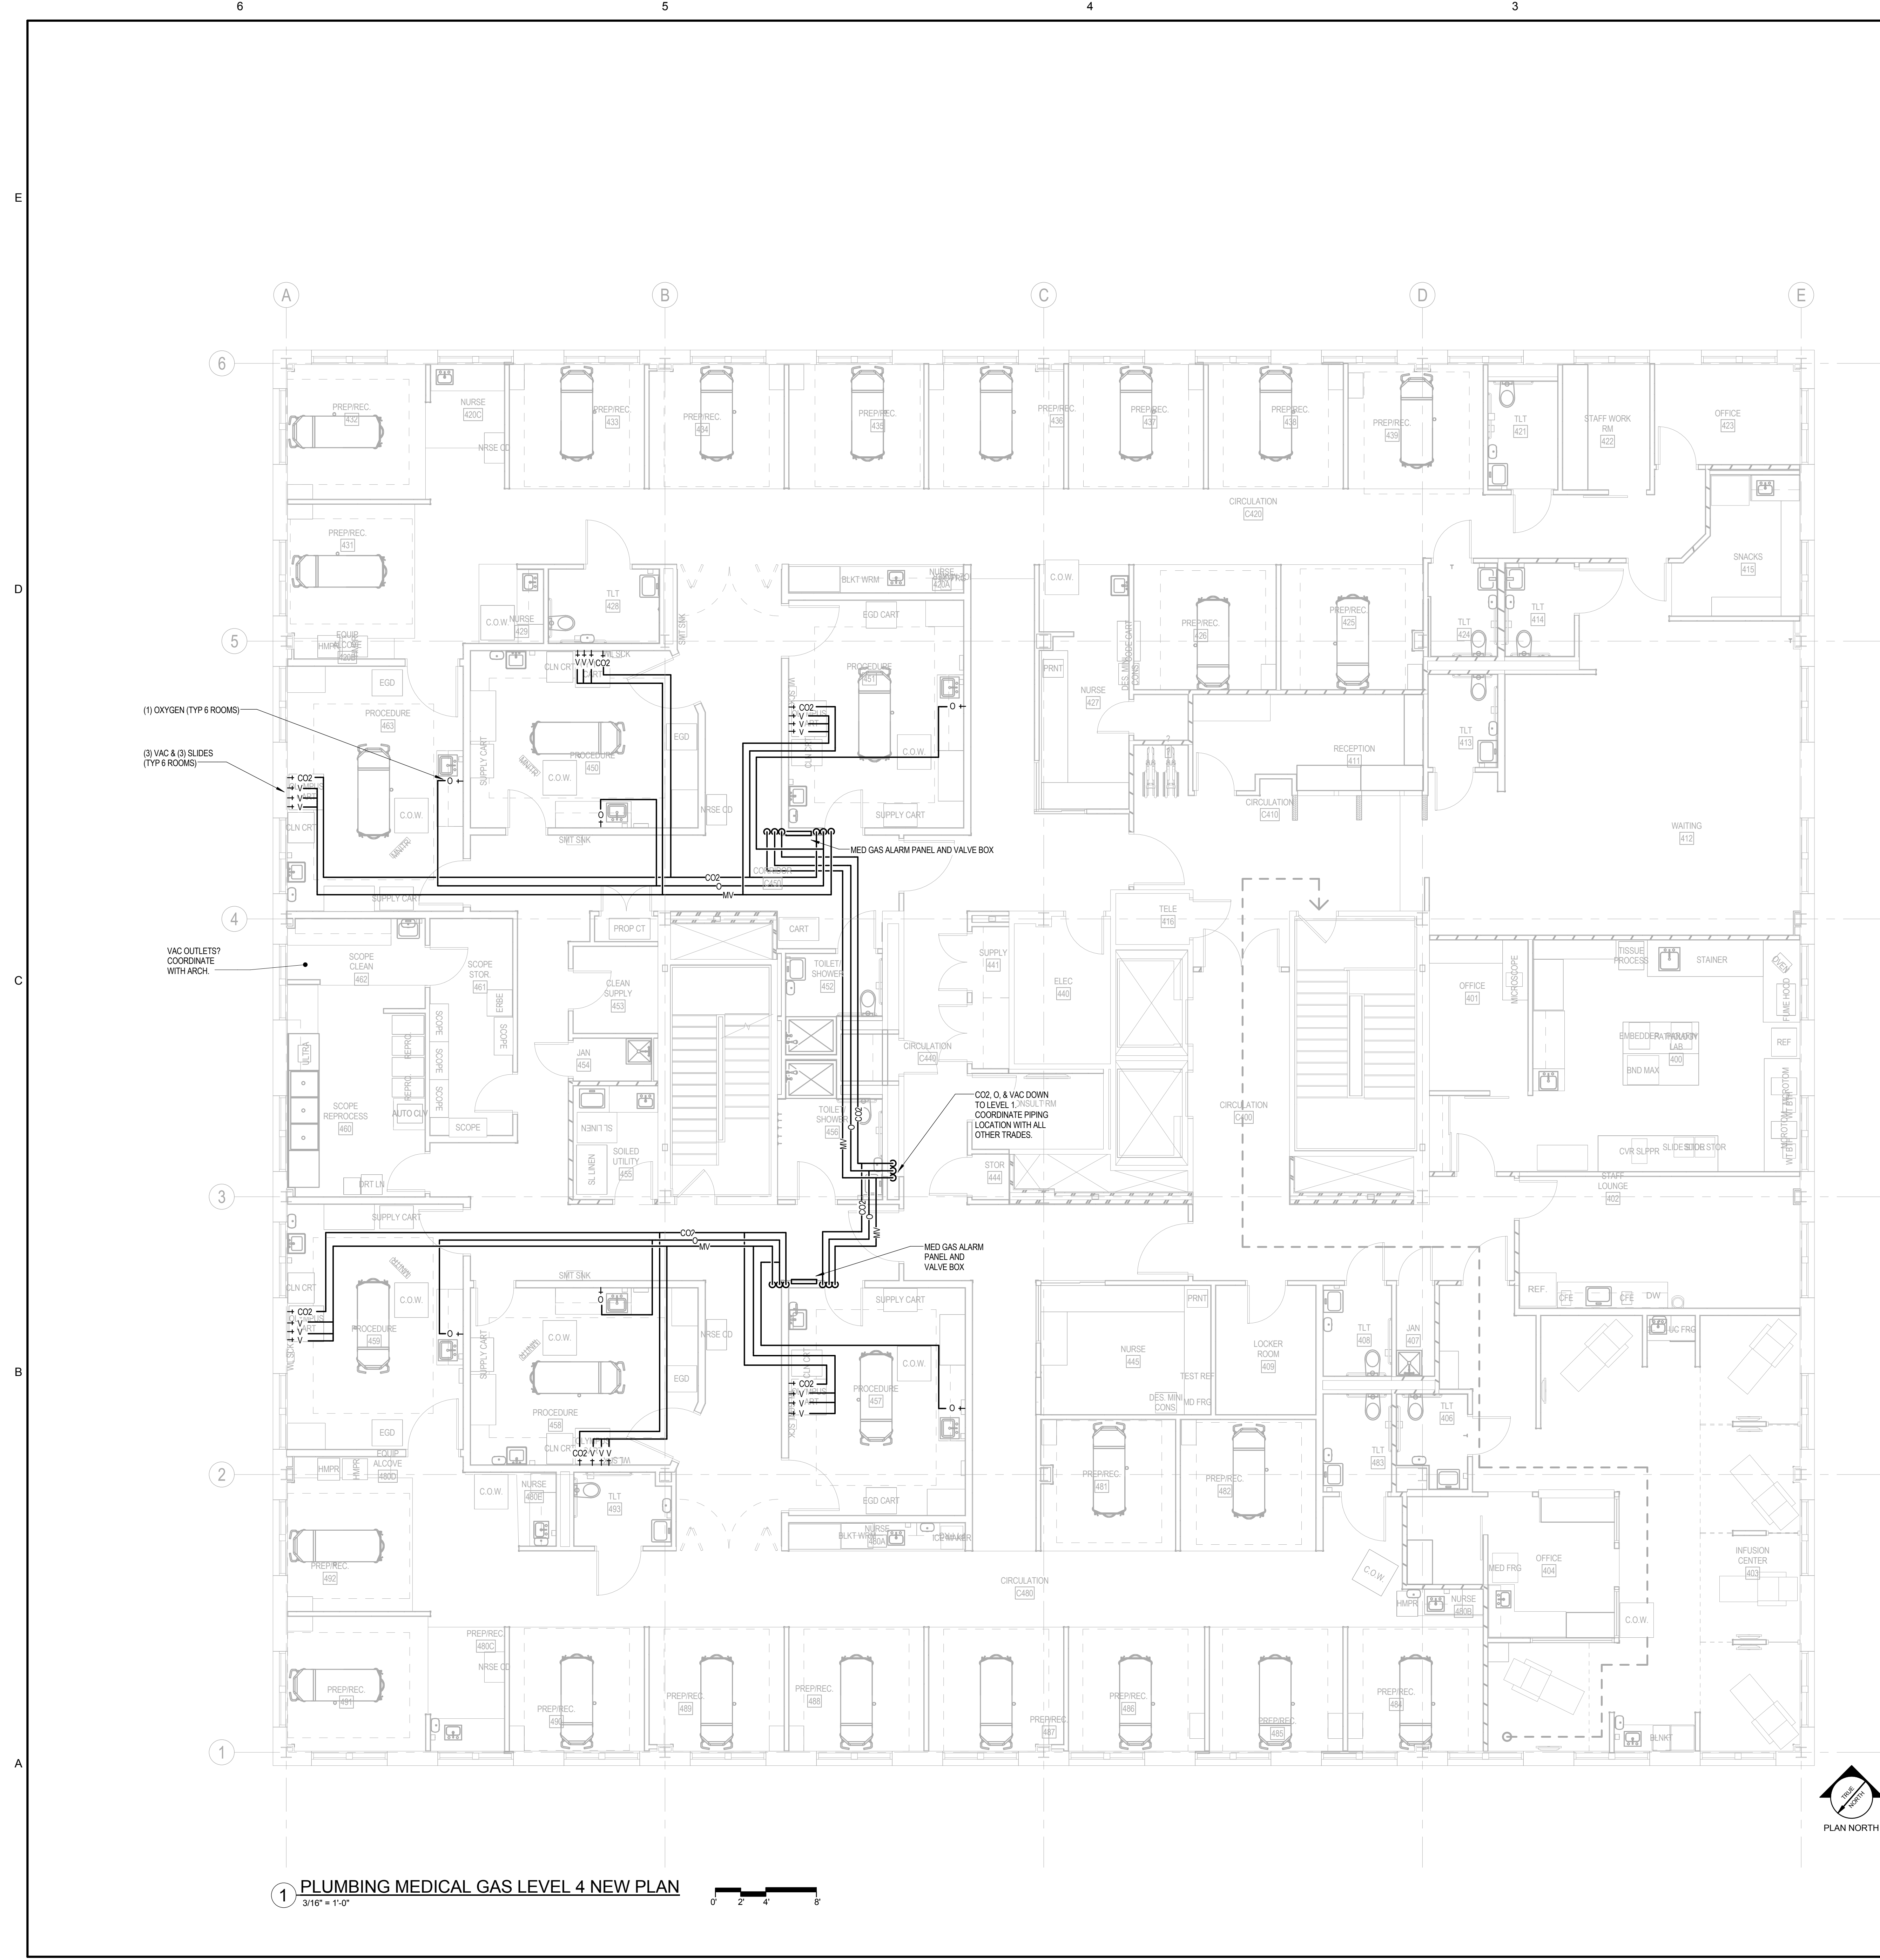

Stantec Consulting Services Inc.
 492 Payne Road Scarborough Court
 Scarborough, ME 04074-8929
 Tel: (207) 883-3355 / Fax: (207) 883-3376
 www.stantec.com