


CEILING NOTES

1. CEILING PLANS DO NOT SHOW EVERY FIXTURE OR COMPONENT. REFER TO ELECTRICAL, PLUMBING, MECHANICAL AND STRUCTURAL DRAWINGS FOR EXTENT OF ALL CEILING PENETRATIONS AND INSTALLATIONS AND COORDINATE PRIOR TO INSTALLATION.
2. CENTER GRID LAYOUT IN ALL ROOMS UNLESS NOTED OTHERWISE.
3. ALL COMPONENTS MOUNTED IN OR BELOW A SUSPENDED ACOUSTIC CEILING SHALL BE CENTERED IN THE CEILING TILE OR IN THE 2X2 PORTION OF REGULAR CEILING TILES, UNLESS NOTED OTHERWISE. THIS SHALL INCLUDE, BUT NOT BE LIMITED TO, LIGHT FIXTURES, DIFFUSERS, SPEAKERS, SMOKE DETECTORS, AND SPRINKLER HEADS.
4. PRIOR TO THE INSTALLATION OF CEILINGS, ALLOW FOR AN ABOVE-CEILING INSPECTION OF COMPONENTS THAT WILL NOT BE VISIBLE WHEN THE CEILINGS HAVE BEEN INSTALLED, INCLUDING INSPECTION OF FIRE, SMOKE, AND ACOUSTICAL SEPARATIONS.

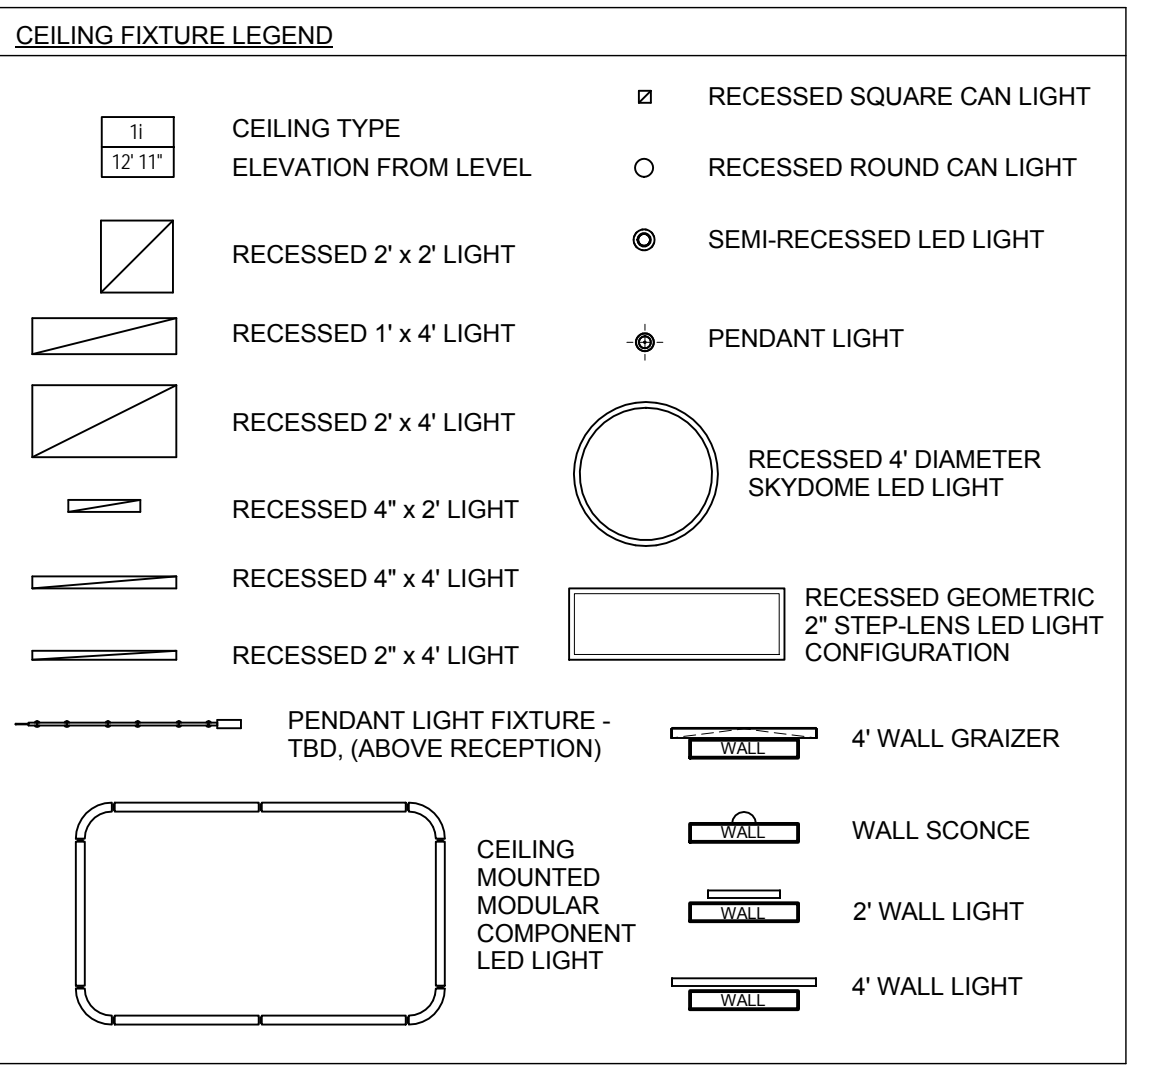

CEILING TYPES

C1	2'x2' ACOUSTICAL CEILING TILE SYSTEM
C2	2'x4' ACOUSTICAL CEILING TILE SYSTEM
C3	GWB SOFFIT OR CEILING
C4	WOOD PLANK CEILING SYSTEM

ABBREVIATIONS

MEC	- MAINE EYE CENTER (1ST & 2ND FLR. TENANTS)
PGC	- PORTLAND GASTRO CENTER (3RD & 4TH FLR. TENANTS)

GRAPHIC LEGEND

	EXISTING WALL TO REMAIN
	WALL TO BE DEMOLISHED
	NEW WALL
	NEW FIRE RATED WALL - SEE A001 FOR RATINGS INFO.
	EXISTING FIRE RATED WALL - SEE A001 FOR RATINGS INFO.
	AREA NOT IN ARCHITECTURAL SCOPE OF WORK
	COMMON AREAS (COMMON USE FROM BOTH MEC & PGC; FUNDING FROM LAND LORD)
	SHARED AREAS (SHARED USE FROM MEC & PGC; COST SPLIT BETWEEN MEC & PGC)
	DEMOLITION KEYNOTE

NOTE: EQUIPMENT AND FURNITURE NOT INCLUDED IN PROJECT SCOPE. SHOWN DASHED AND HALF TONE. FOR LAYOUT AND PLANNING PURPOSES ONLY.

PDT ARCHITECTS
48 DARTMOUTH STREET
PORTLAND, MAINE 04101
207-775-1059
www.pdtarch.com

COPYRIGHT
PDT Architects
Reuse or reproduction of the contents of this document is not permitted without written permission of PDT Architects.

MAINE EYE - RETINA & SURGERY CENTER
161 Marginal Way - Portland, Maine 04101

#	Date	Description
		Revision Schedule

REGISTERED ARCHITECT
DAVID C. WEBSTER
STATE OF MAINE

JOB NO. 15088

DRWN: CHK:
SMD RSC

SCALE:
3/16" = 1'-0"

ISSUE PERMIT SET - 95%
CONSTRUCTION DOCUMENTS
04.12.16

TITLE:
LEVEL 1 - REFLECTED CEILING PLAN

SHEET
A110