


| # | Date | Description |
|-------------------|------|-------------|
| Revision Schedule | | |

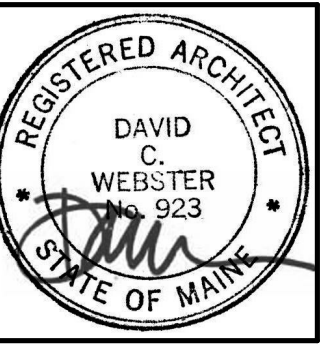

JOB NO. 15088


DRWN: CHK:
 SMD RSC

SCALE:

ISSUE PERMIT SET - 95%
 CONSTRUCTION DOCUMENTS
 04.12.16

TITLE:
 TYPICAL CASEWORK
 DETAILS

SHEET
A700

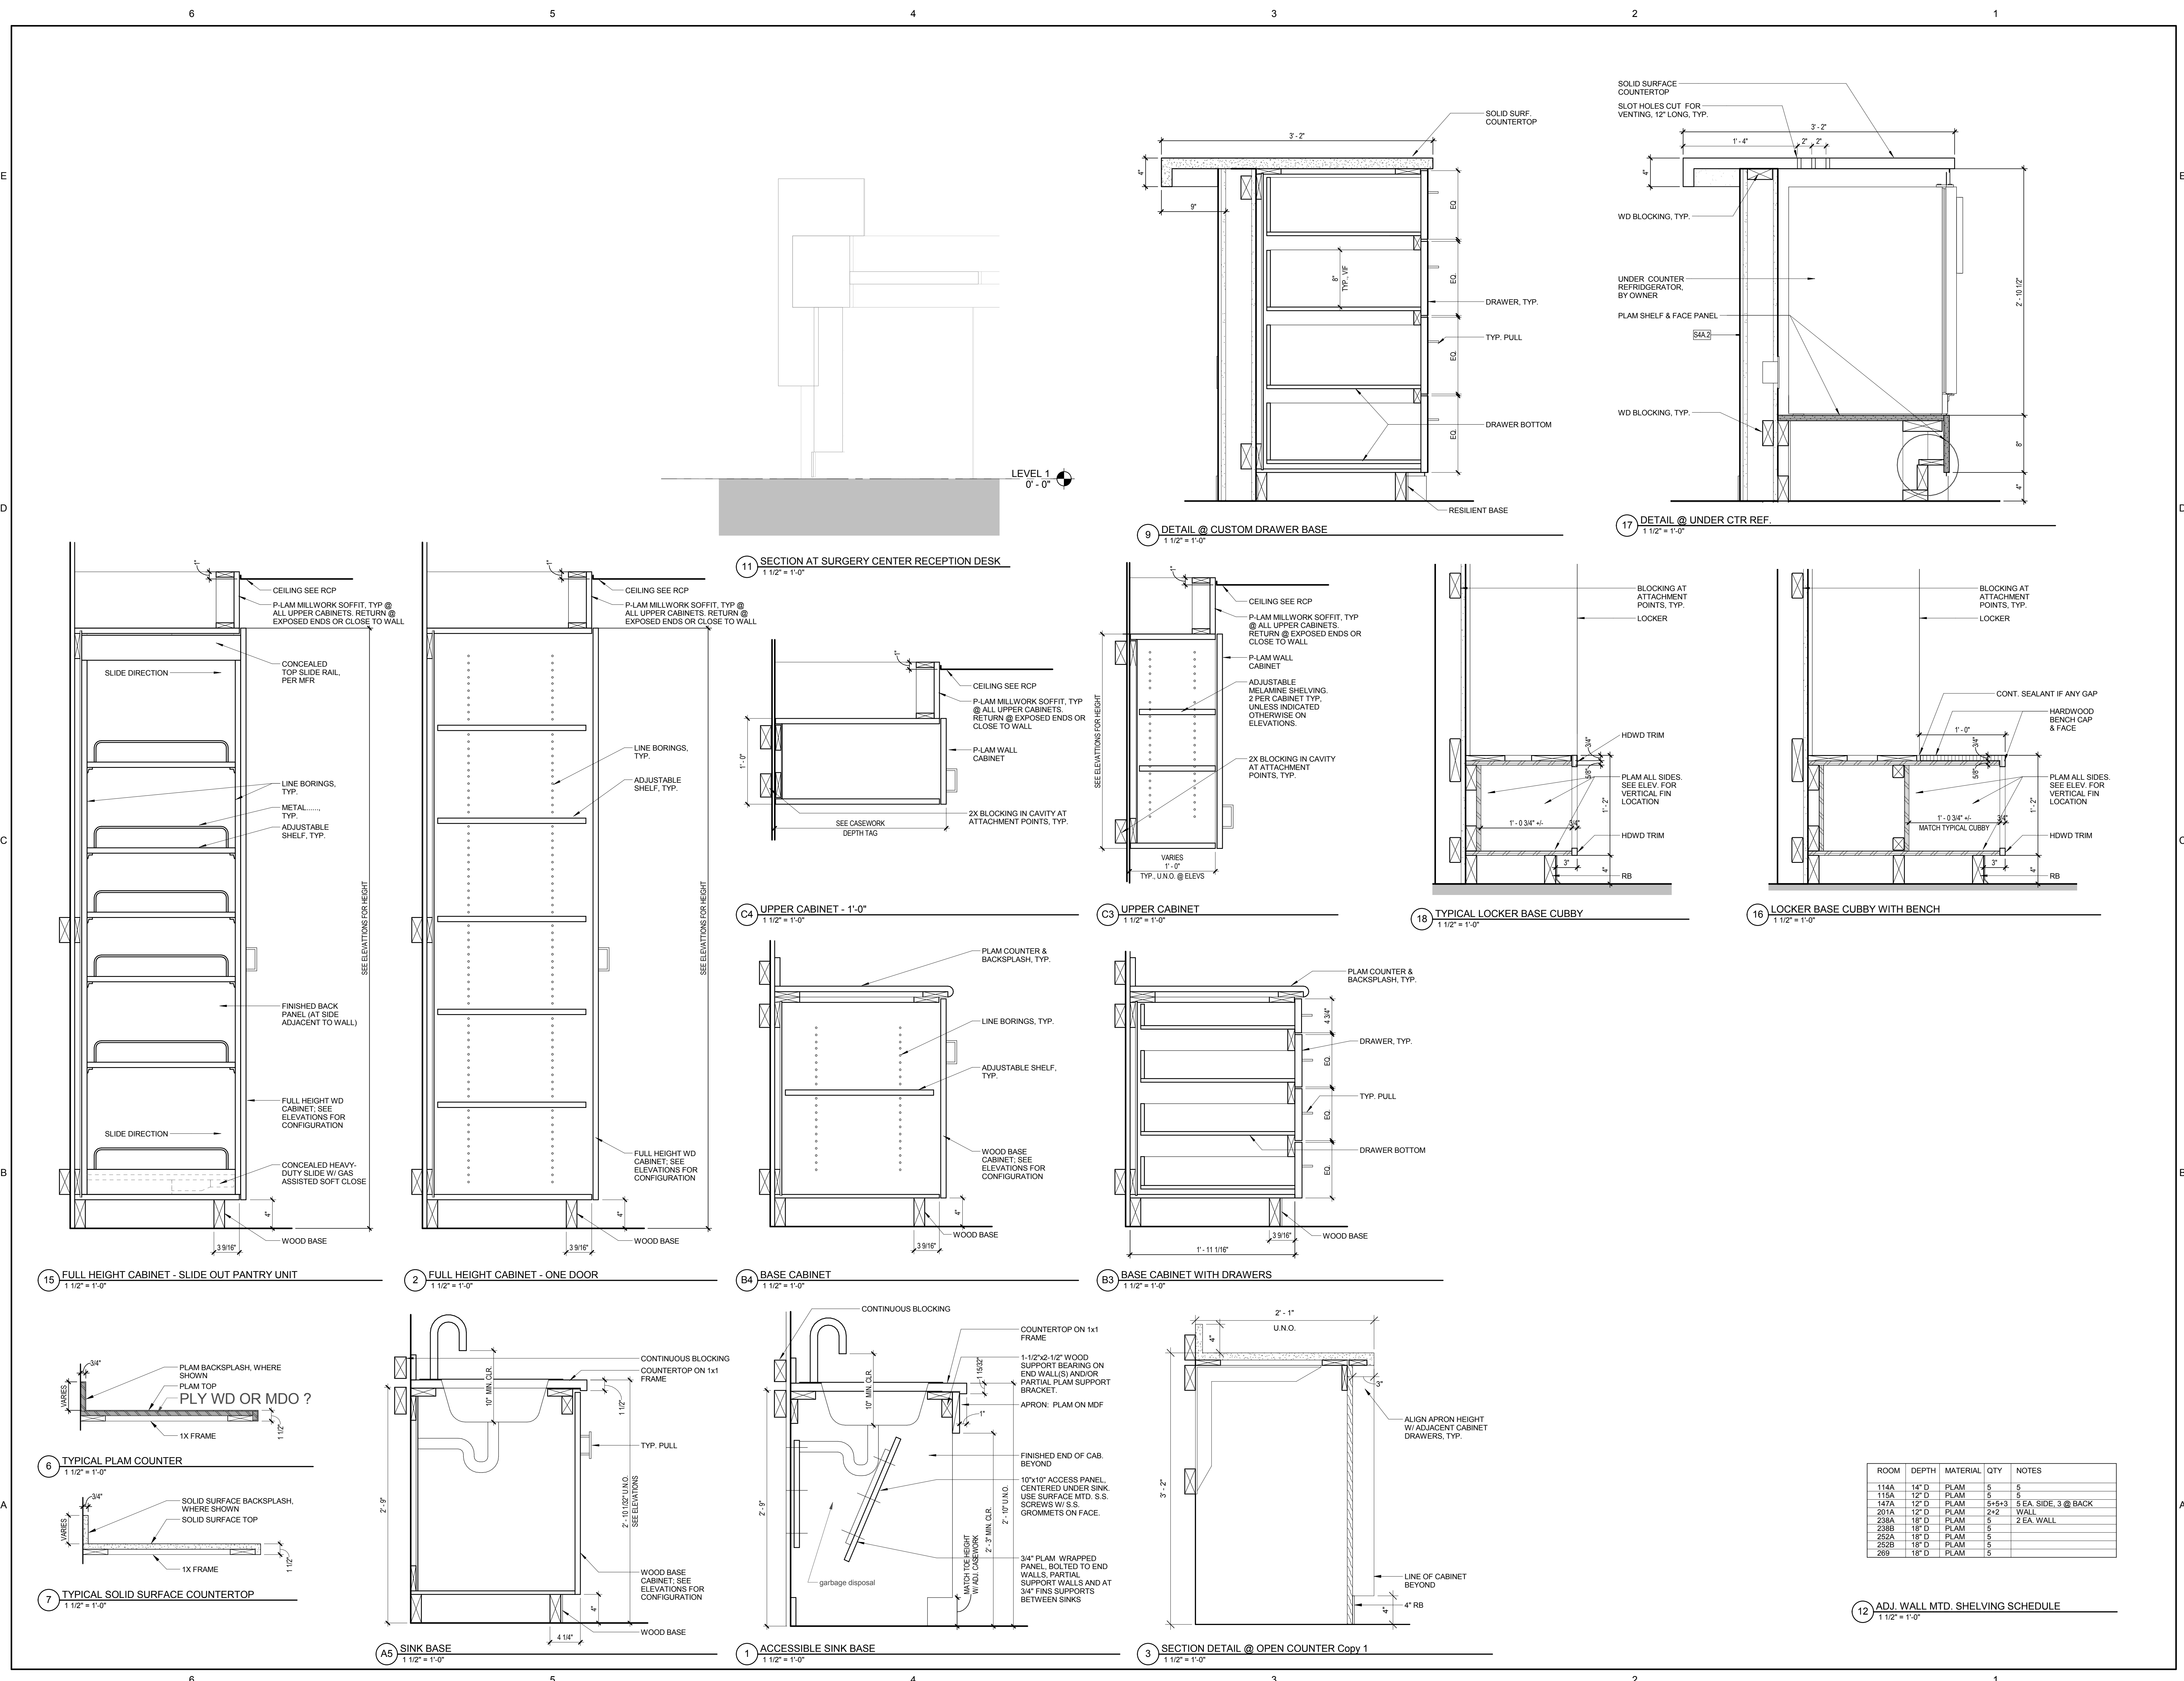

| ROOM | DEPTH | MATERIAL | QTY | NOTES |
|------|-------|----------|-------|---------------------|
| 114A | 14" D | PLAM | 5 | 5 |
| 115A | 12" D | PLAM | 5 | 5 |
| 147A | 12" D | PLAM | 54-53 | 5 EA SIDE, 3 @ BACK |
| 201A | 12" D | PLAM | 2-2 | WALL |
| 238A | 18" D | PLAM | 5 | 2 EA WALL |
| 238B | 18" D | PLAM | 5 | |
| 252A | 18" D | PLAM | 5 | |
| 252B | 18" D | PLAM | 5 | |
| 259 | 18" D | PLAM | 5 | |