


#	Date	Description
		Revision Schedule

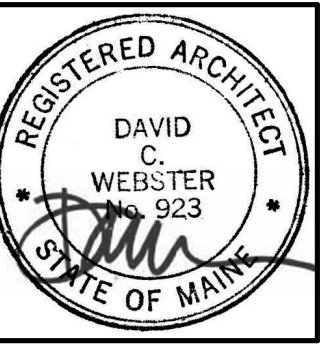

JOB NO.
15088

DRWN: CHK:
Author Checker

SCALE:

ISSUE
PERMIT SET - 95%
CONSTRUCTION
DOCUMENTS
04.12.16

TITLE:
LEVEL 1 - FINISHES

SHEET
AF101



LEVEL 1 - FINISHES PLAN
 3/16" = 1'-0"

STRETCHER BUMPER - TYP.
 GC TO COORDINATE PLACEMENT WITH
 NEW STRETCHER WHEEL LOCATIONS.
 CENTER BETWEEN SIDE WALLS AND
 CURTAIN TRACK IN BAY

EXISTING SOFFIT ABOVE.
 TO REMAIN

NEW ATTACHED
 CANOPY ABOVE