


#	Date	Description

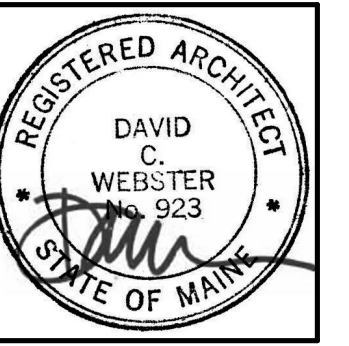

JOB NO:  
15088


DRWN: CHK:  
Author Checker

SCALE:

ISSUE:  
PERMIT SET - 95%  
CONSTRUCTION  
DOCUMENTS  
04.12.16

TITLE:  
LEVEL 2 - FINISHES

SHEET  
**AF102**

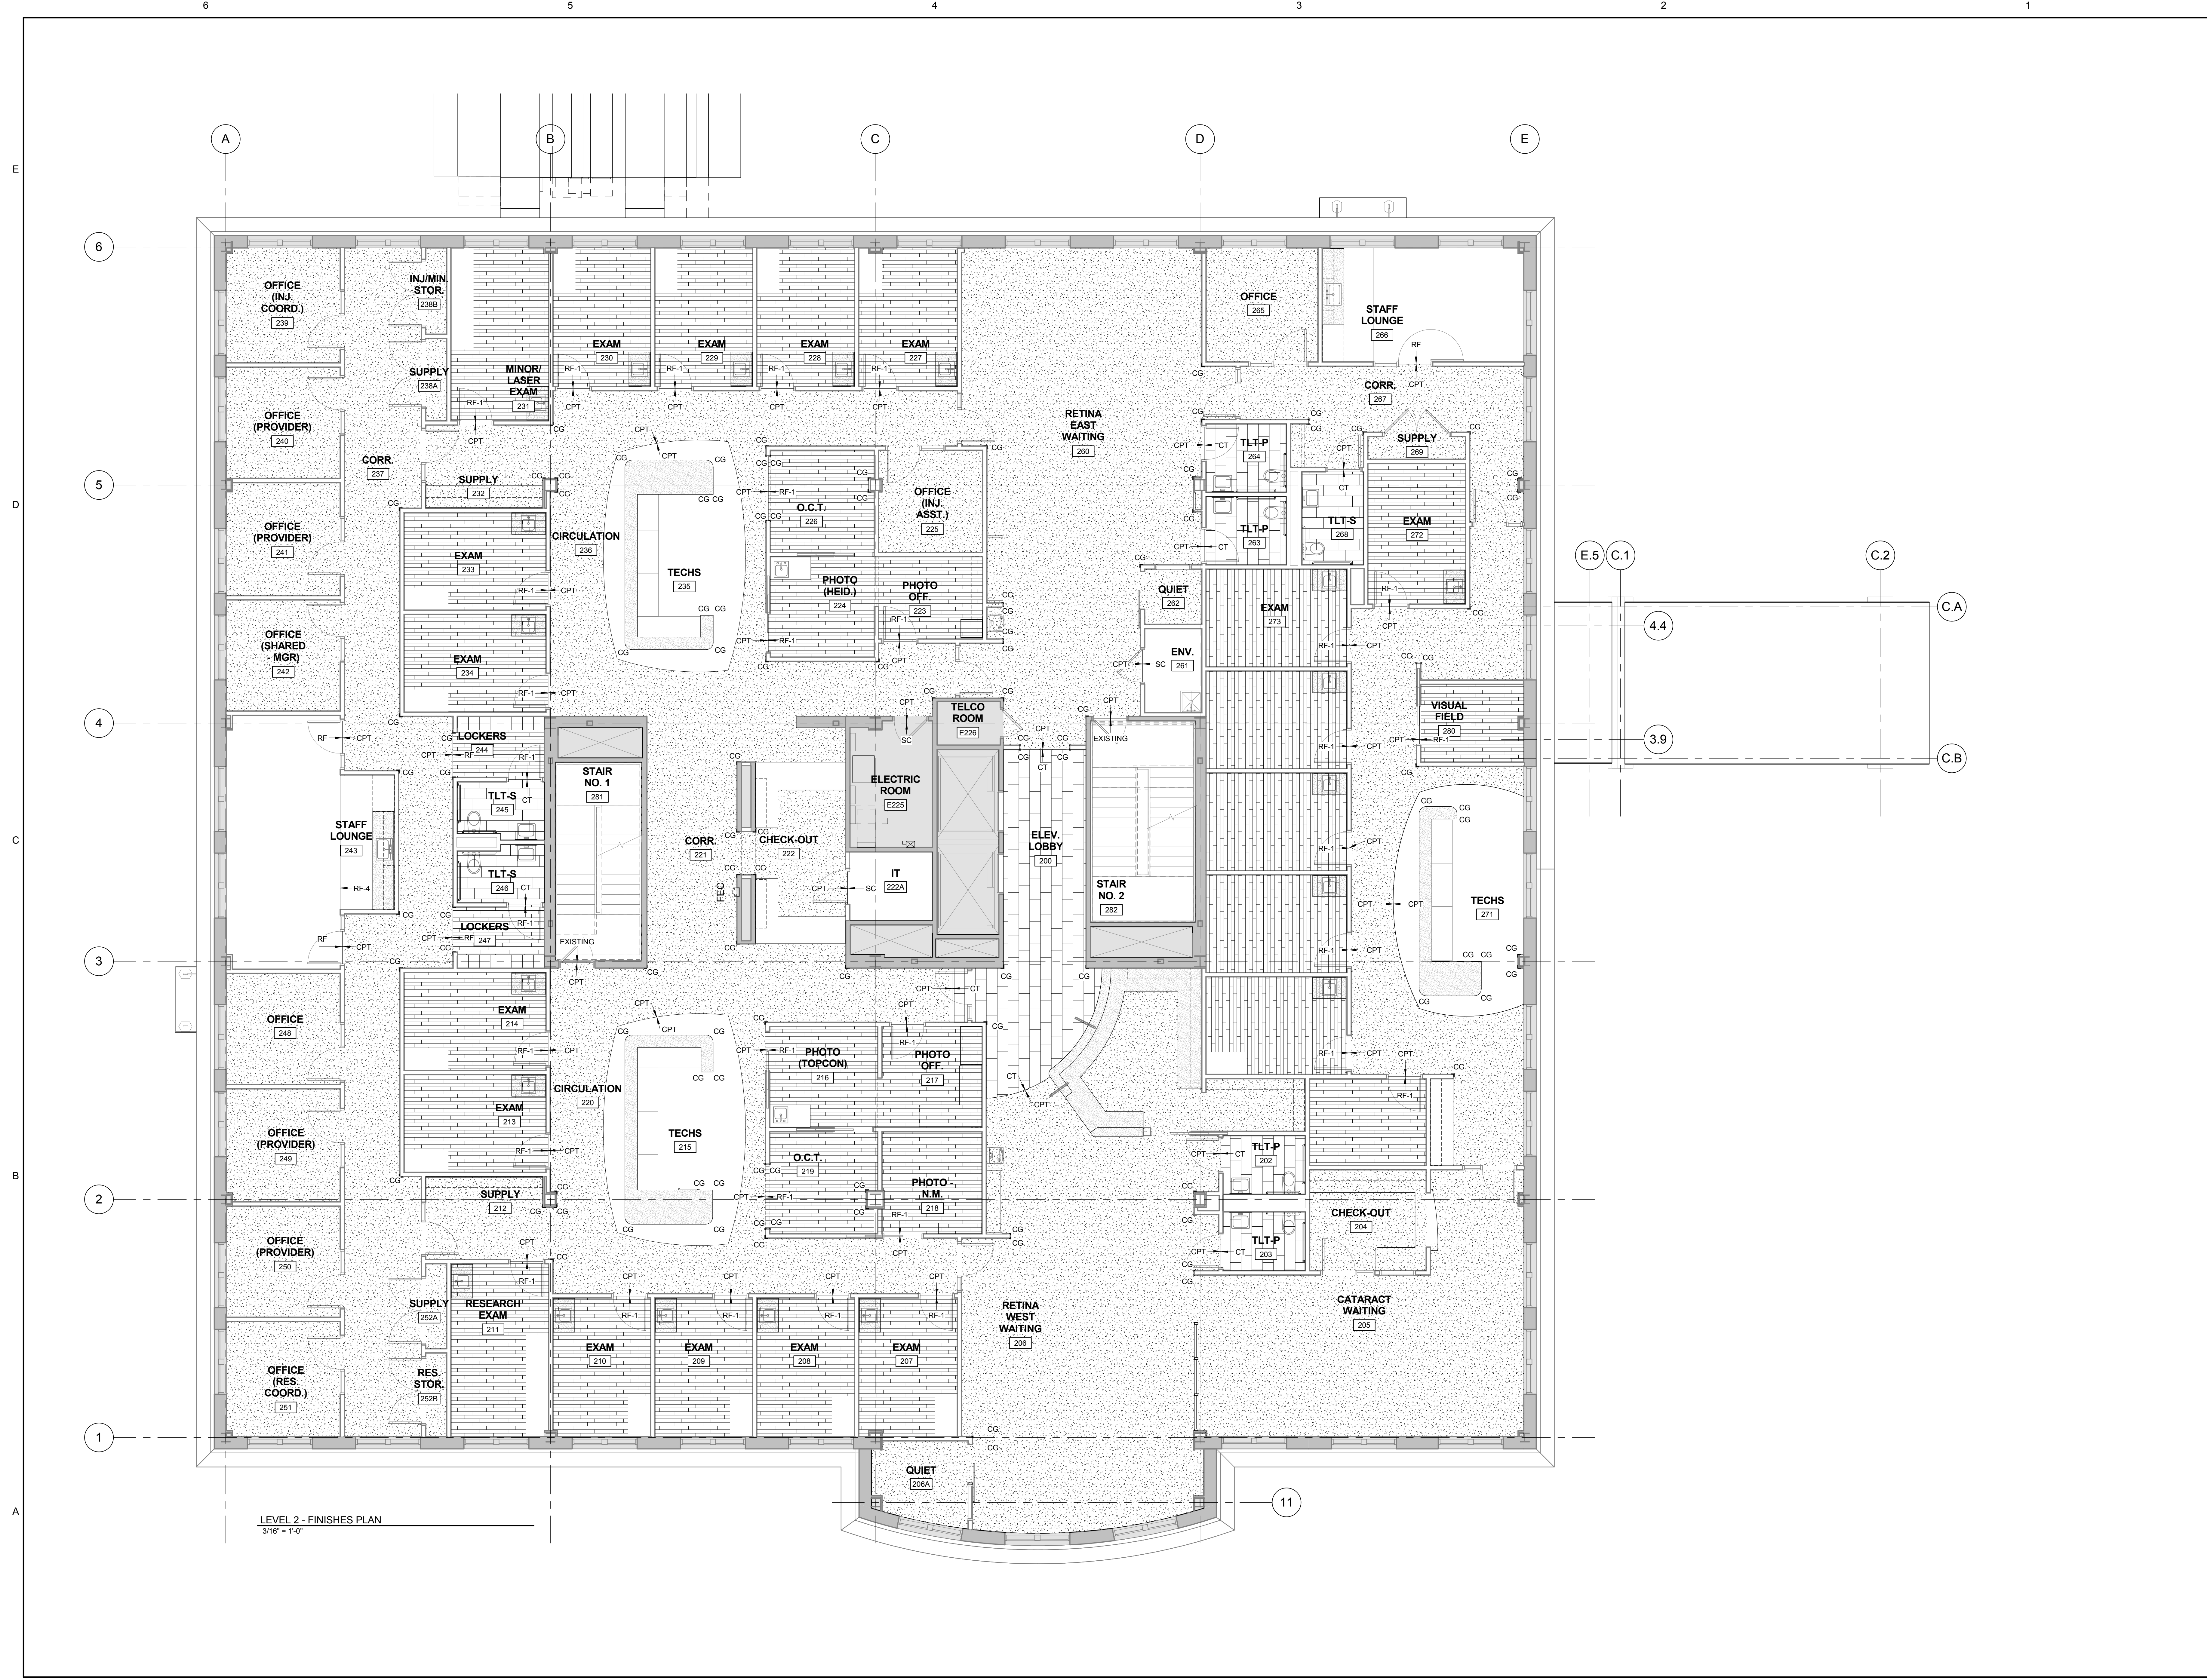

LEVEL 2 - FINISHES PLAN  
 3/16" = 1'-0"