




48 DARTMOUTH STREET
PORTLAND, MAINE 04101
207-775-1059
www.pdtarch.com

COPYRIGHT
PDT Architects
Reuse or reproduction of the
contents of this document is not
permitted without written
permission of PDT Architects.

MAINE EYE - RETINA & SURGERY CENTER
161 Marginal Way - Portland, Maine 04101

Table with 2 columns: No., Date, Description

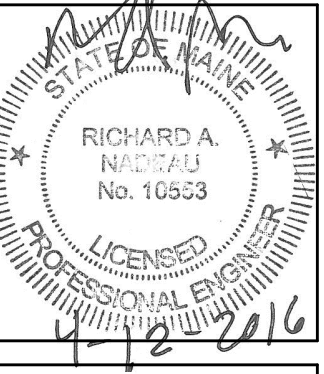

JOB NO.
195210863

DRWN: CHK:
Author Checker

SCALE:

ISSUE
PERMIT SET - 95%
CONSTRUCTION
DOCUMENTS

04.12.16

TITLE:
ELECTRICAL
SCHEDULES

SHEET
E601

Panel No: MDP. Mains Rating: 1000 A. A.I.C. Rating: 45kA. Location: LEVEL 1. Mounting: Surface. Mains Type: FED FROM 800 MB. Enclosure: Indoor. Table with columns: Cond., Load Name, Trip, Poles, CKT, ØA, ØB, ØC, ØA, ØB, ØC, Poles, Trip, Load Name, Cond.

Panel No: HMDP. Mains Rating: 400 A. A.I.C. Rating: 25kA. Location: LEVEL 1/MAIN ELECTRICAL ROOM 125. Mounting: Surface. Mains Type: FEED THRU-LUGS TO PANEL HP4. Enclosure: Indoor. Table with columns: Wire Size, Cond., Load Name, Trip, Poles, CKT, ØA, ØB, ØC, ØA, ØB, ØC, Poles, Trip, Load Name, Cond., Wire Size.

Panel No: NPDP. Mains Rating: 400 A. A.I.C. Rating: 25kA. Location: LEVEL 1/MAIN ELECTRICAL ROOM 125. Mounting: Surface. Mains Type: MAIN BREAKER. Enclosure: Indoor. Table with columns: Wire Size, Cond., Load Name, Trip, Poles, CKT, ØA, ØB, ØC, ØA, ØB, ØC, Poles, Trip, Load Name, Cond., Wire Size.

Panel No: P1. Mains Rating: 225 A. A.I.C. Rating: 10kA. Location: LEVEL 1/MAIN ELECTRICAL ROOM 125. Mounting: Surface. Mains Type: FEED THRU-LUGS ONLY. Enclosure: Indoor. Table with columns: Wire Size, Cond., Load Name, Trip, Poles, CKT, ØA, ØB, ØC, ØA, ØB, ØC, Poles, Trip, Load Name, Cond., Wire Size.

Panel No: P1A. Mains Rating: 225 A. A.I.C. Rating: 22kA. Location: LEVEL 1/MAIN ELECTRICAL ROOM 125. Mounting: Surface. Mains Type: FEED THRU-LUGS FOR P1B. Enclosure: Indoor. Table with columns: Wire Size, Cond., Load Name, Trip, Poles, CKT, ØA, ØB, ØC, ØA, ØB, ØC, Poles, Trip, Load Name, Cond., Wire Size.

Panel No: P1B. Mains Rating: 225 A. A.I.C. Rating: 10kA. Location: LEVEL 1/STAFF CORR-1 153-1. Mounting: Flush. Mains Type: FEED THRU-LUGS ONLY. Enclosure: Indoor. Table with columns: Wire Size, Cond., Load Name, Trip, Poles, CKT, ØA, ØB, ØC, ØA, ØB, ØC, Poles, Trip, Load Name, Cond., Wire Size.



Stantec Consulting Services Inc.
482 Payne Road Scarborough Court
Scarborough, ME 04074-8929
Tel: (207) 883-3355 / Fax: (207) 883-3376
www.stantec.com