



MAINE EYE - RETINA & SURGERY CENTER
 161 Marginal Way - Portland, Maine 04101

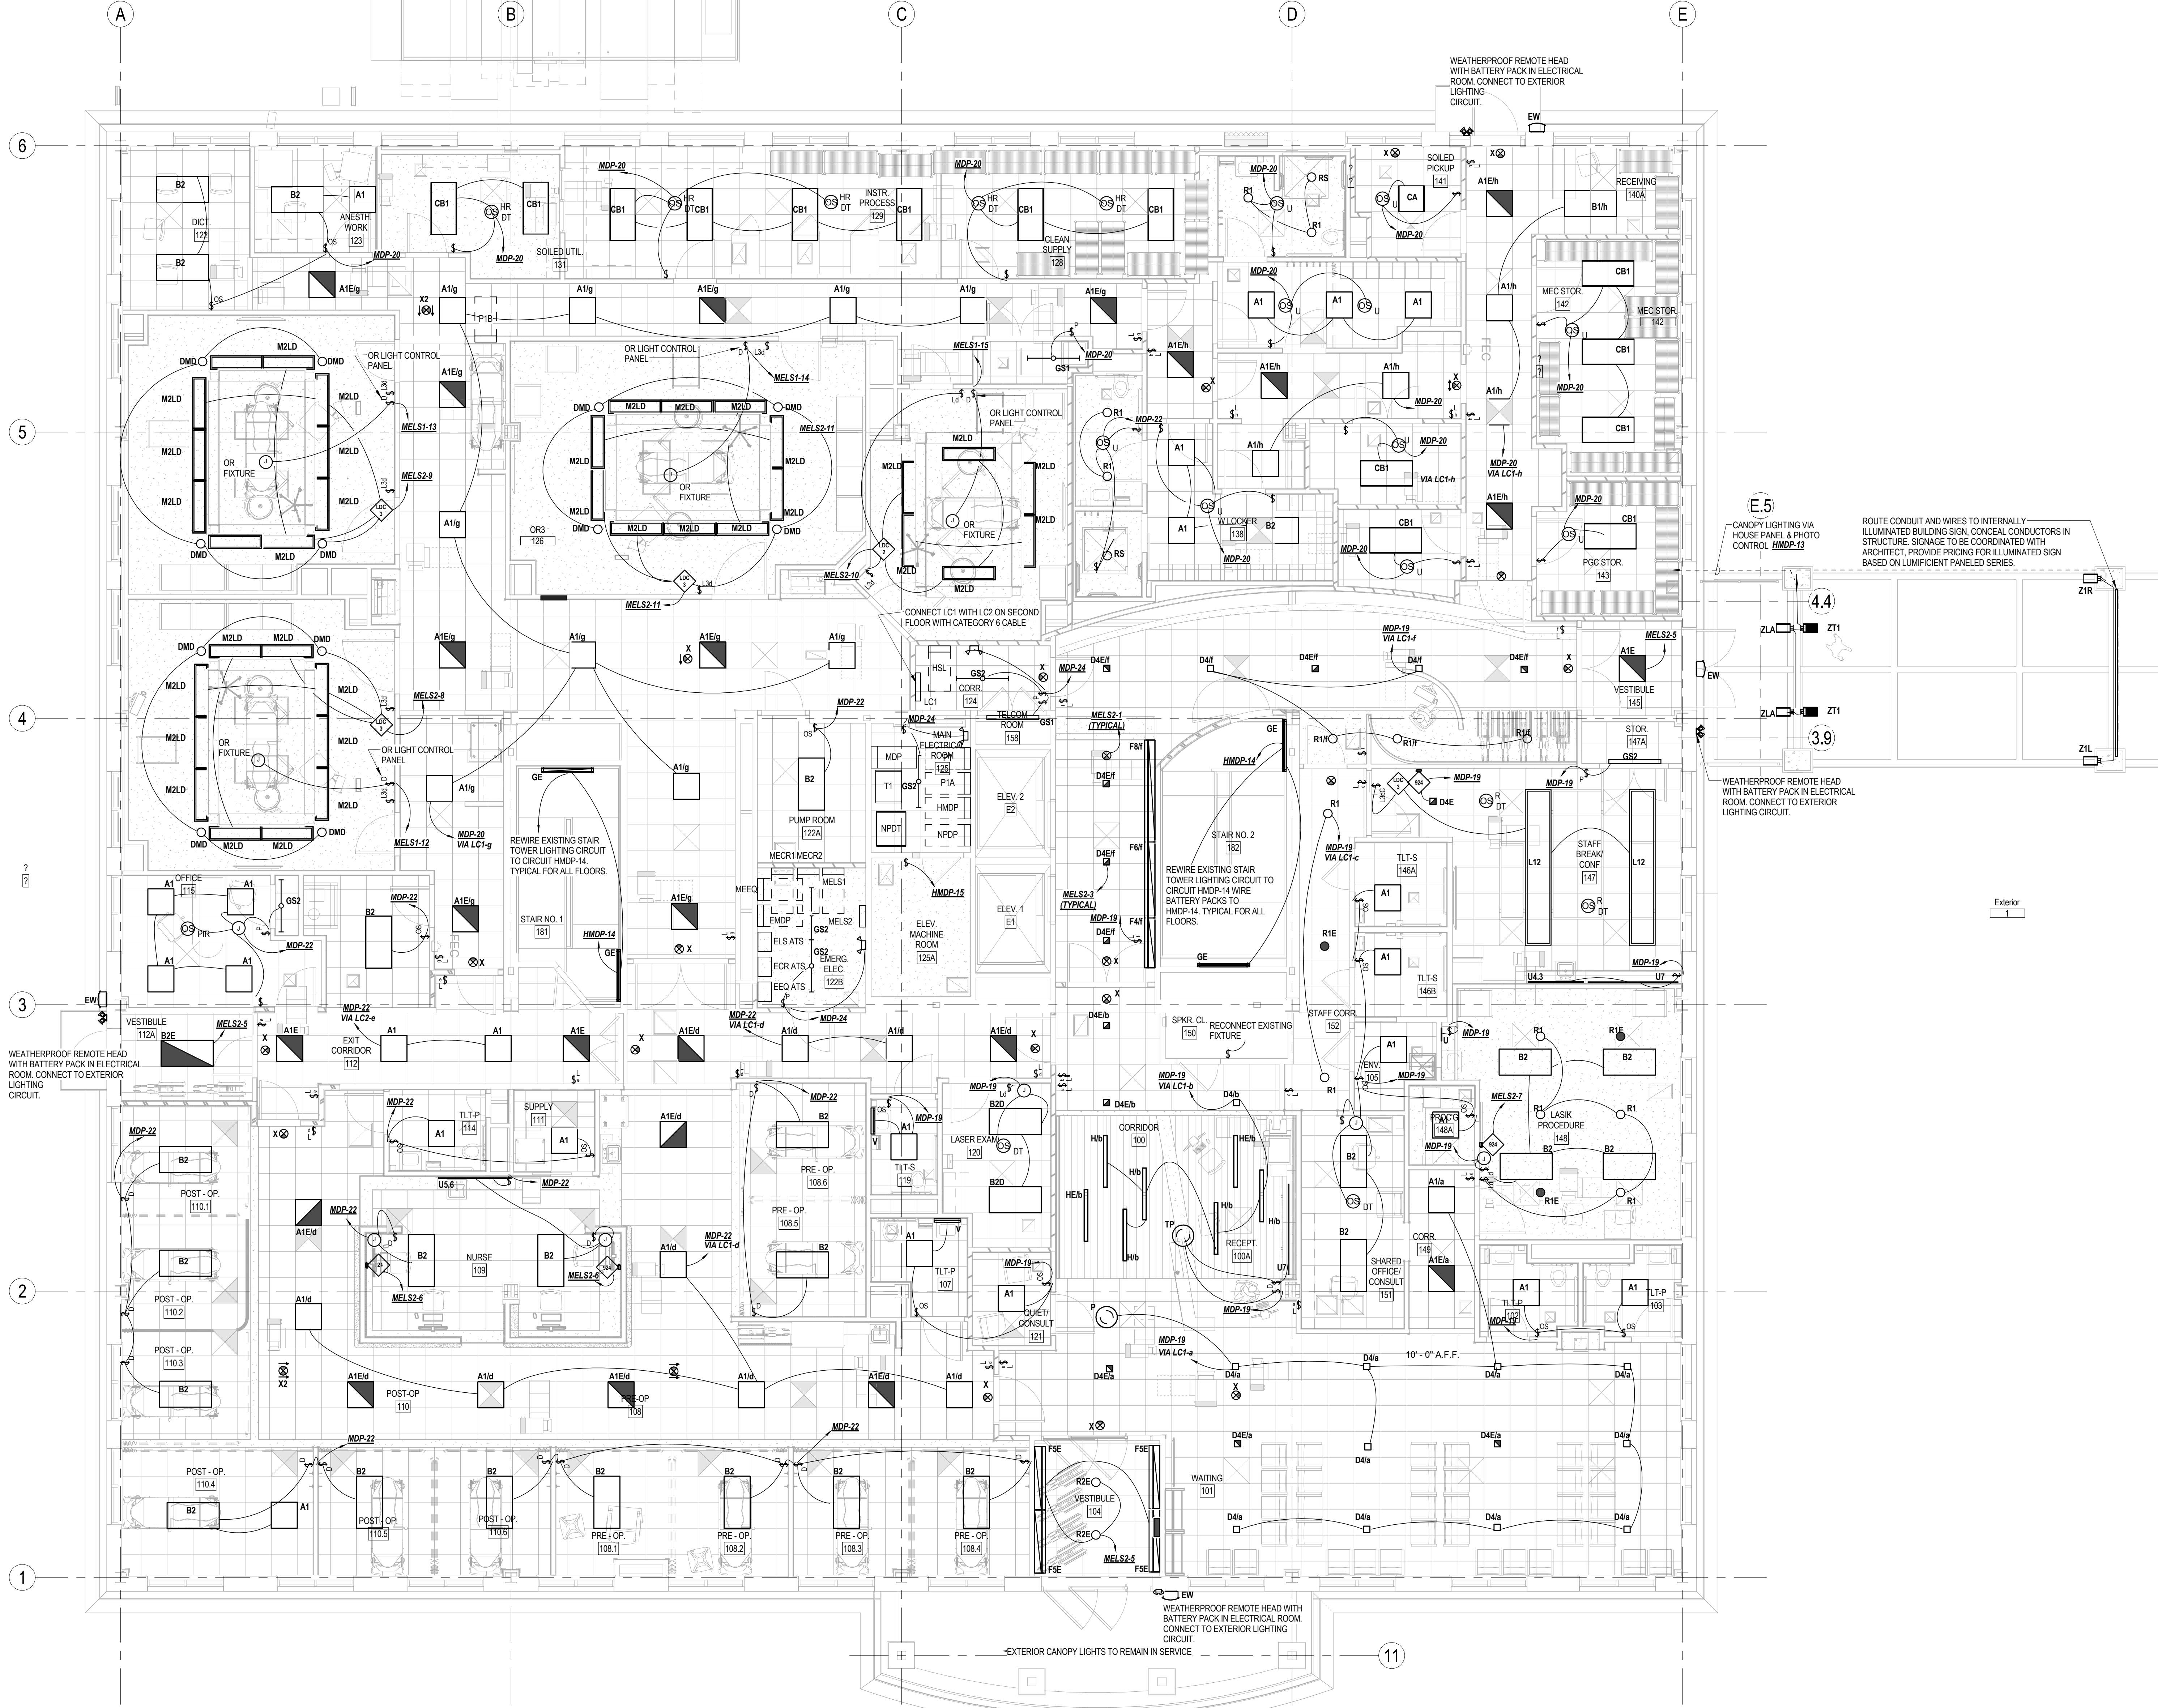

No.	Date	Description
Revision Schedule		

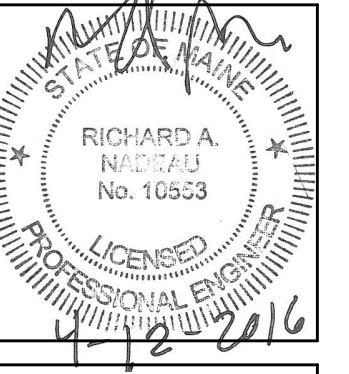

JOB NO. 195210863

DRWN: CHK.
 Author Checker

SCALE:

ISSUE PERMIT SET - 95%
 CONSTRUCTION DOCUMENTS
 04.12.16

TITLE:
 ELECTRICAL LIGHTING LEVEL 1
 NEW

SHEET
EL101



Stantec Consulting Services Inc.
 482 Payne Road Scarborough Court
 Scarborough, ME 04074-8929
 Tel: (207) 883-3355 / Fax: (207) 883-3376
 www.stantec.com