



MAINE EYE - RETINA & SURGERY CENTER
 161 Marginal Way - Portland, Maine 04101

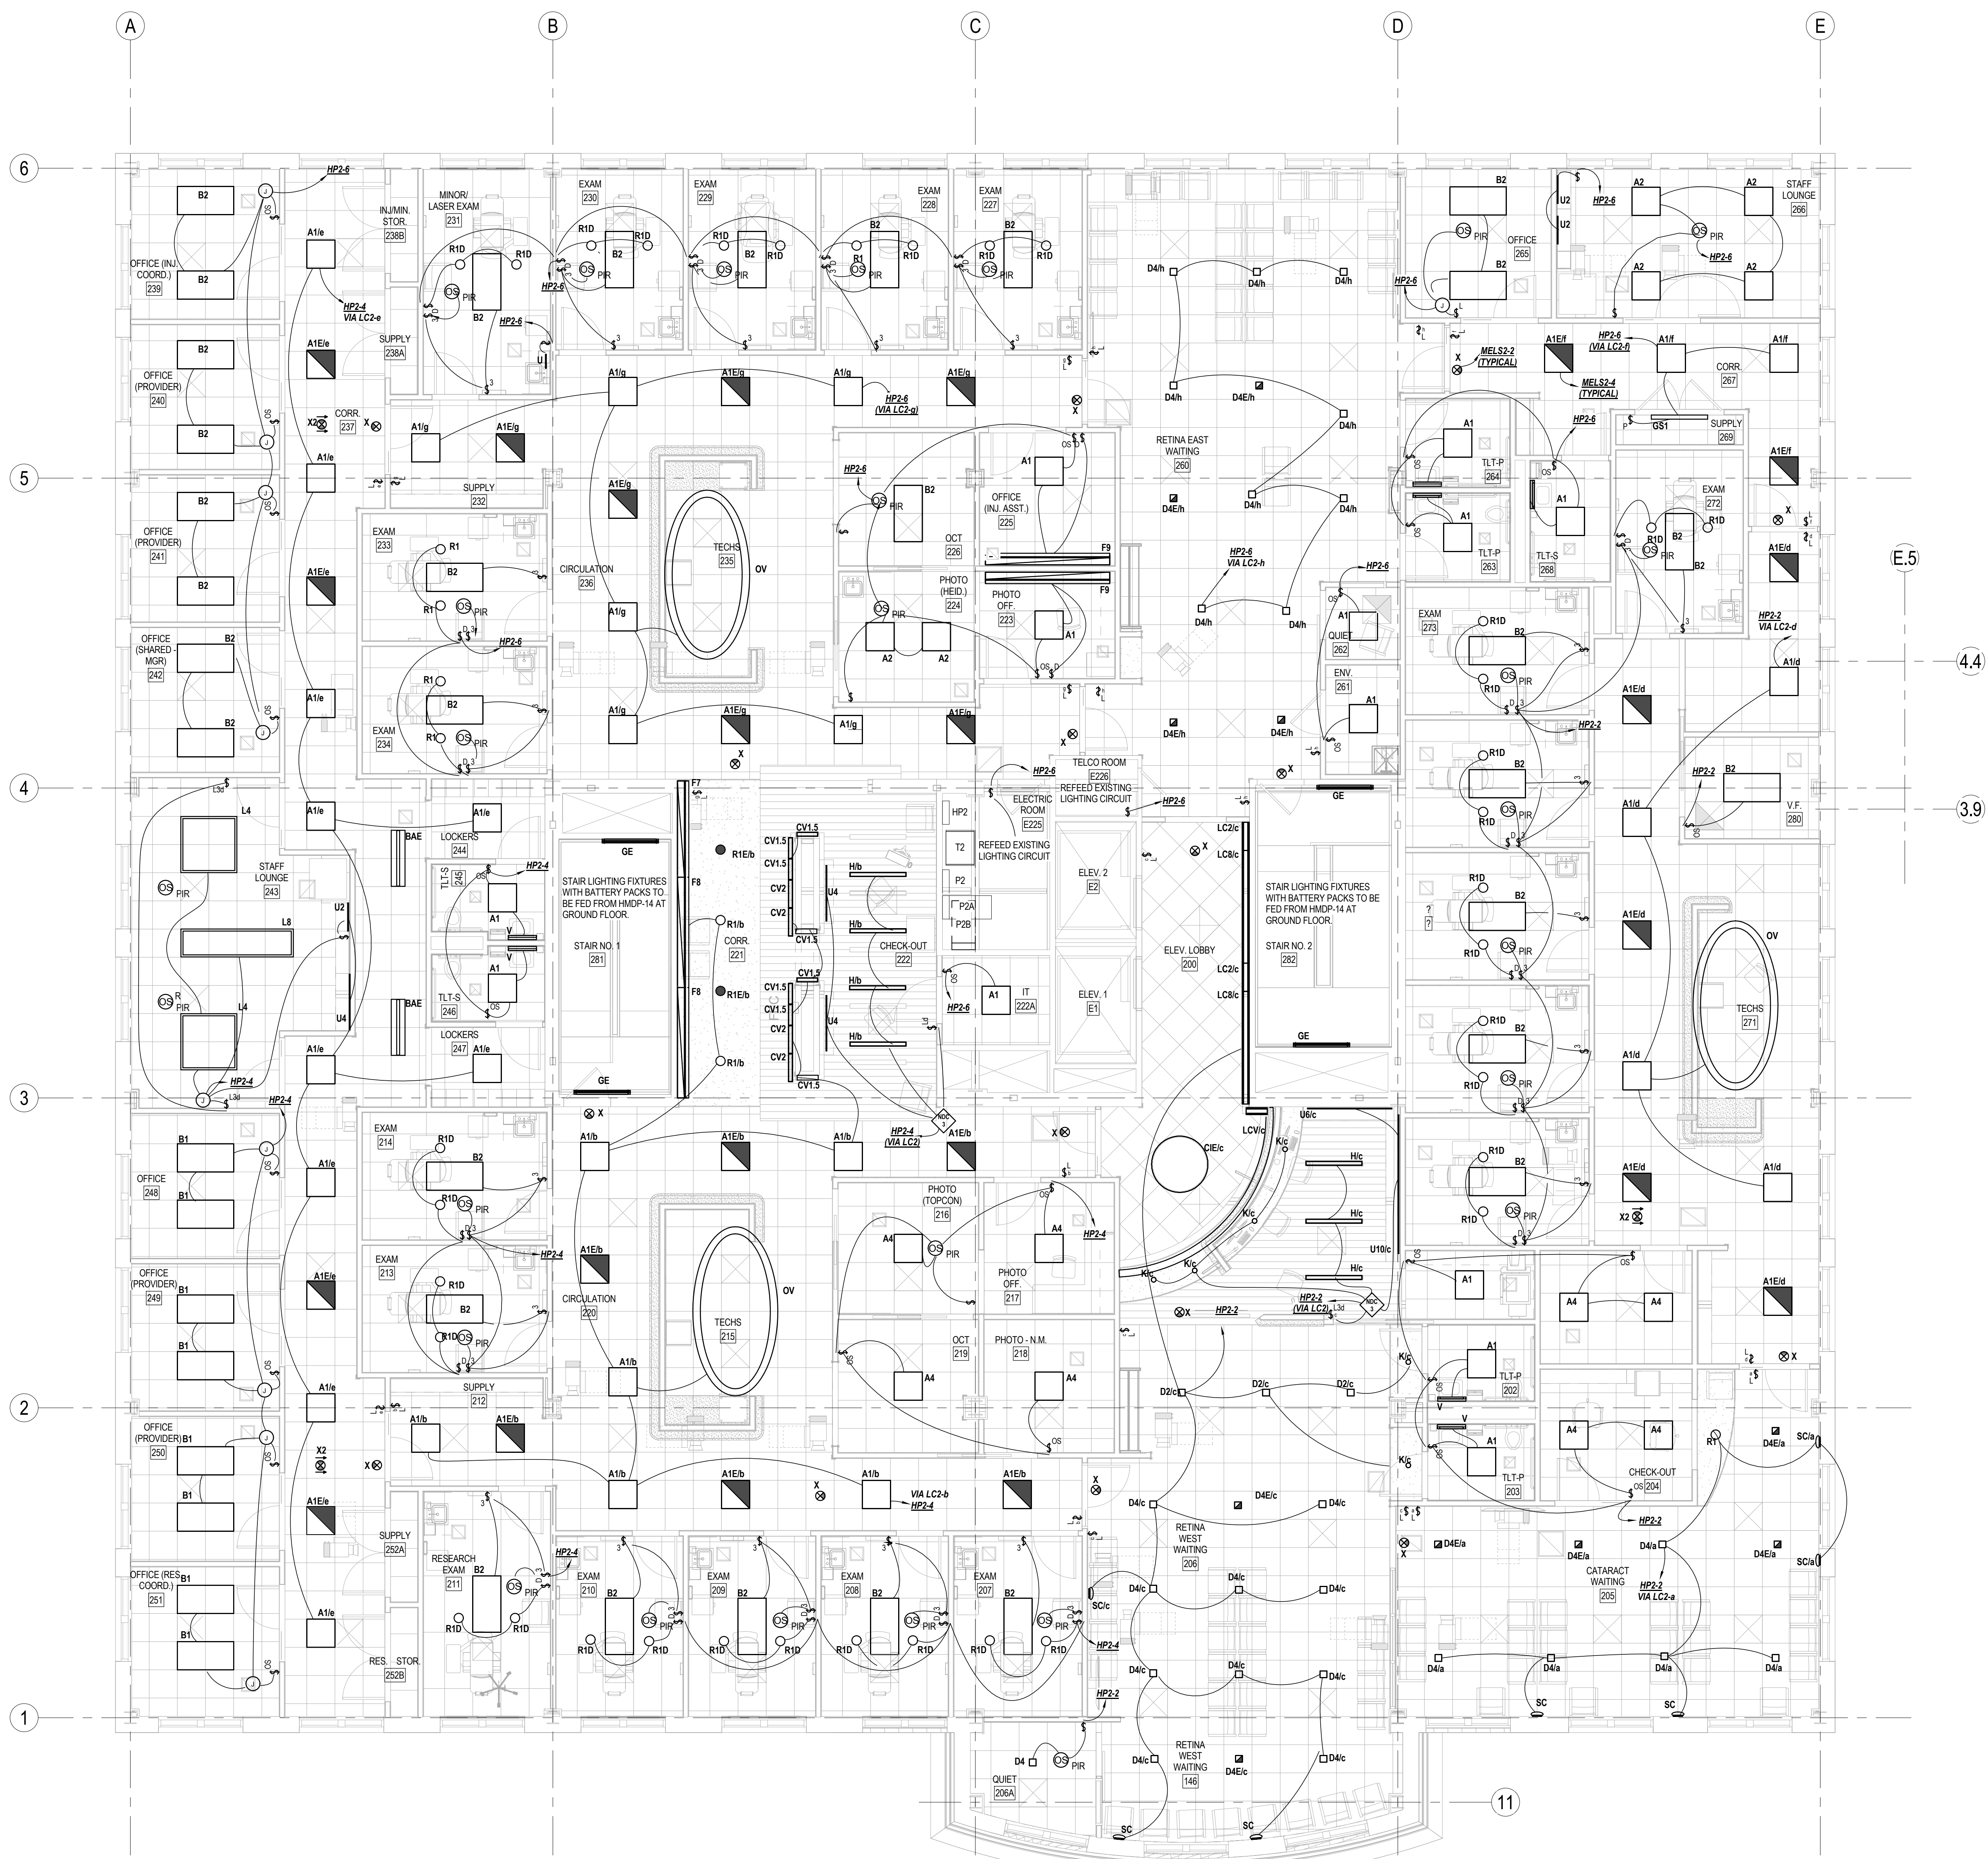

Stantec Consulting Services Inc.
 482 Payne Road Scarborough Court
 Scarborough, ME 04074-8929
 Tel: (207) 883-3355 / Fax: (207) 883-3376
 www.stantec.com

No.	Date	Description
Revision Schedule		

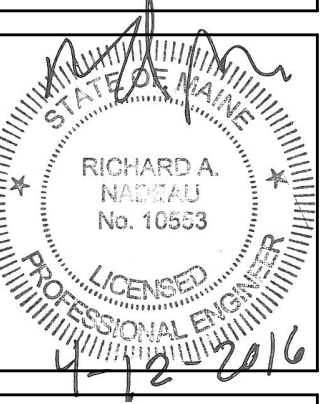

JOB NO:
195210863

DRWN: CHK:
Author Checker

SCALE:

ISSUE:
PERMIT SET - 95%
CONSTRUCTION
DOCUMENTS
04.12.16

TITLE:
ELECTRICAL
LIGHTING LEVEL 2
NEW

SHEET
EL102