


No.	Date	Description
Revision Schedule		

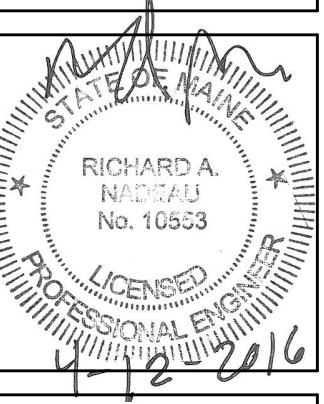

JOB NO. 195210863


DRWN: CHK:  
 Author Checker

SCALE:

ISSUE:  
 PERMIT SET - 95%  
 CONSTRUCTION  
 DOCUMENTS  
 04.12.16

TITLE:  
 ELECTRICAL  
 POWER LEVEL 2  
 NEW

SHEET  
**EP102**

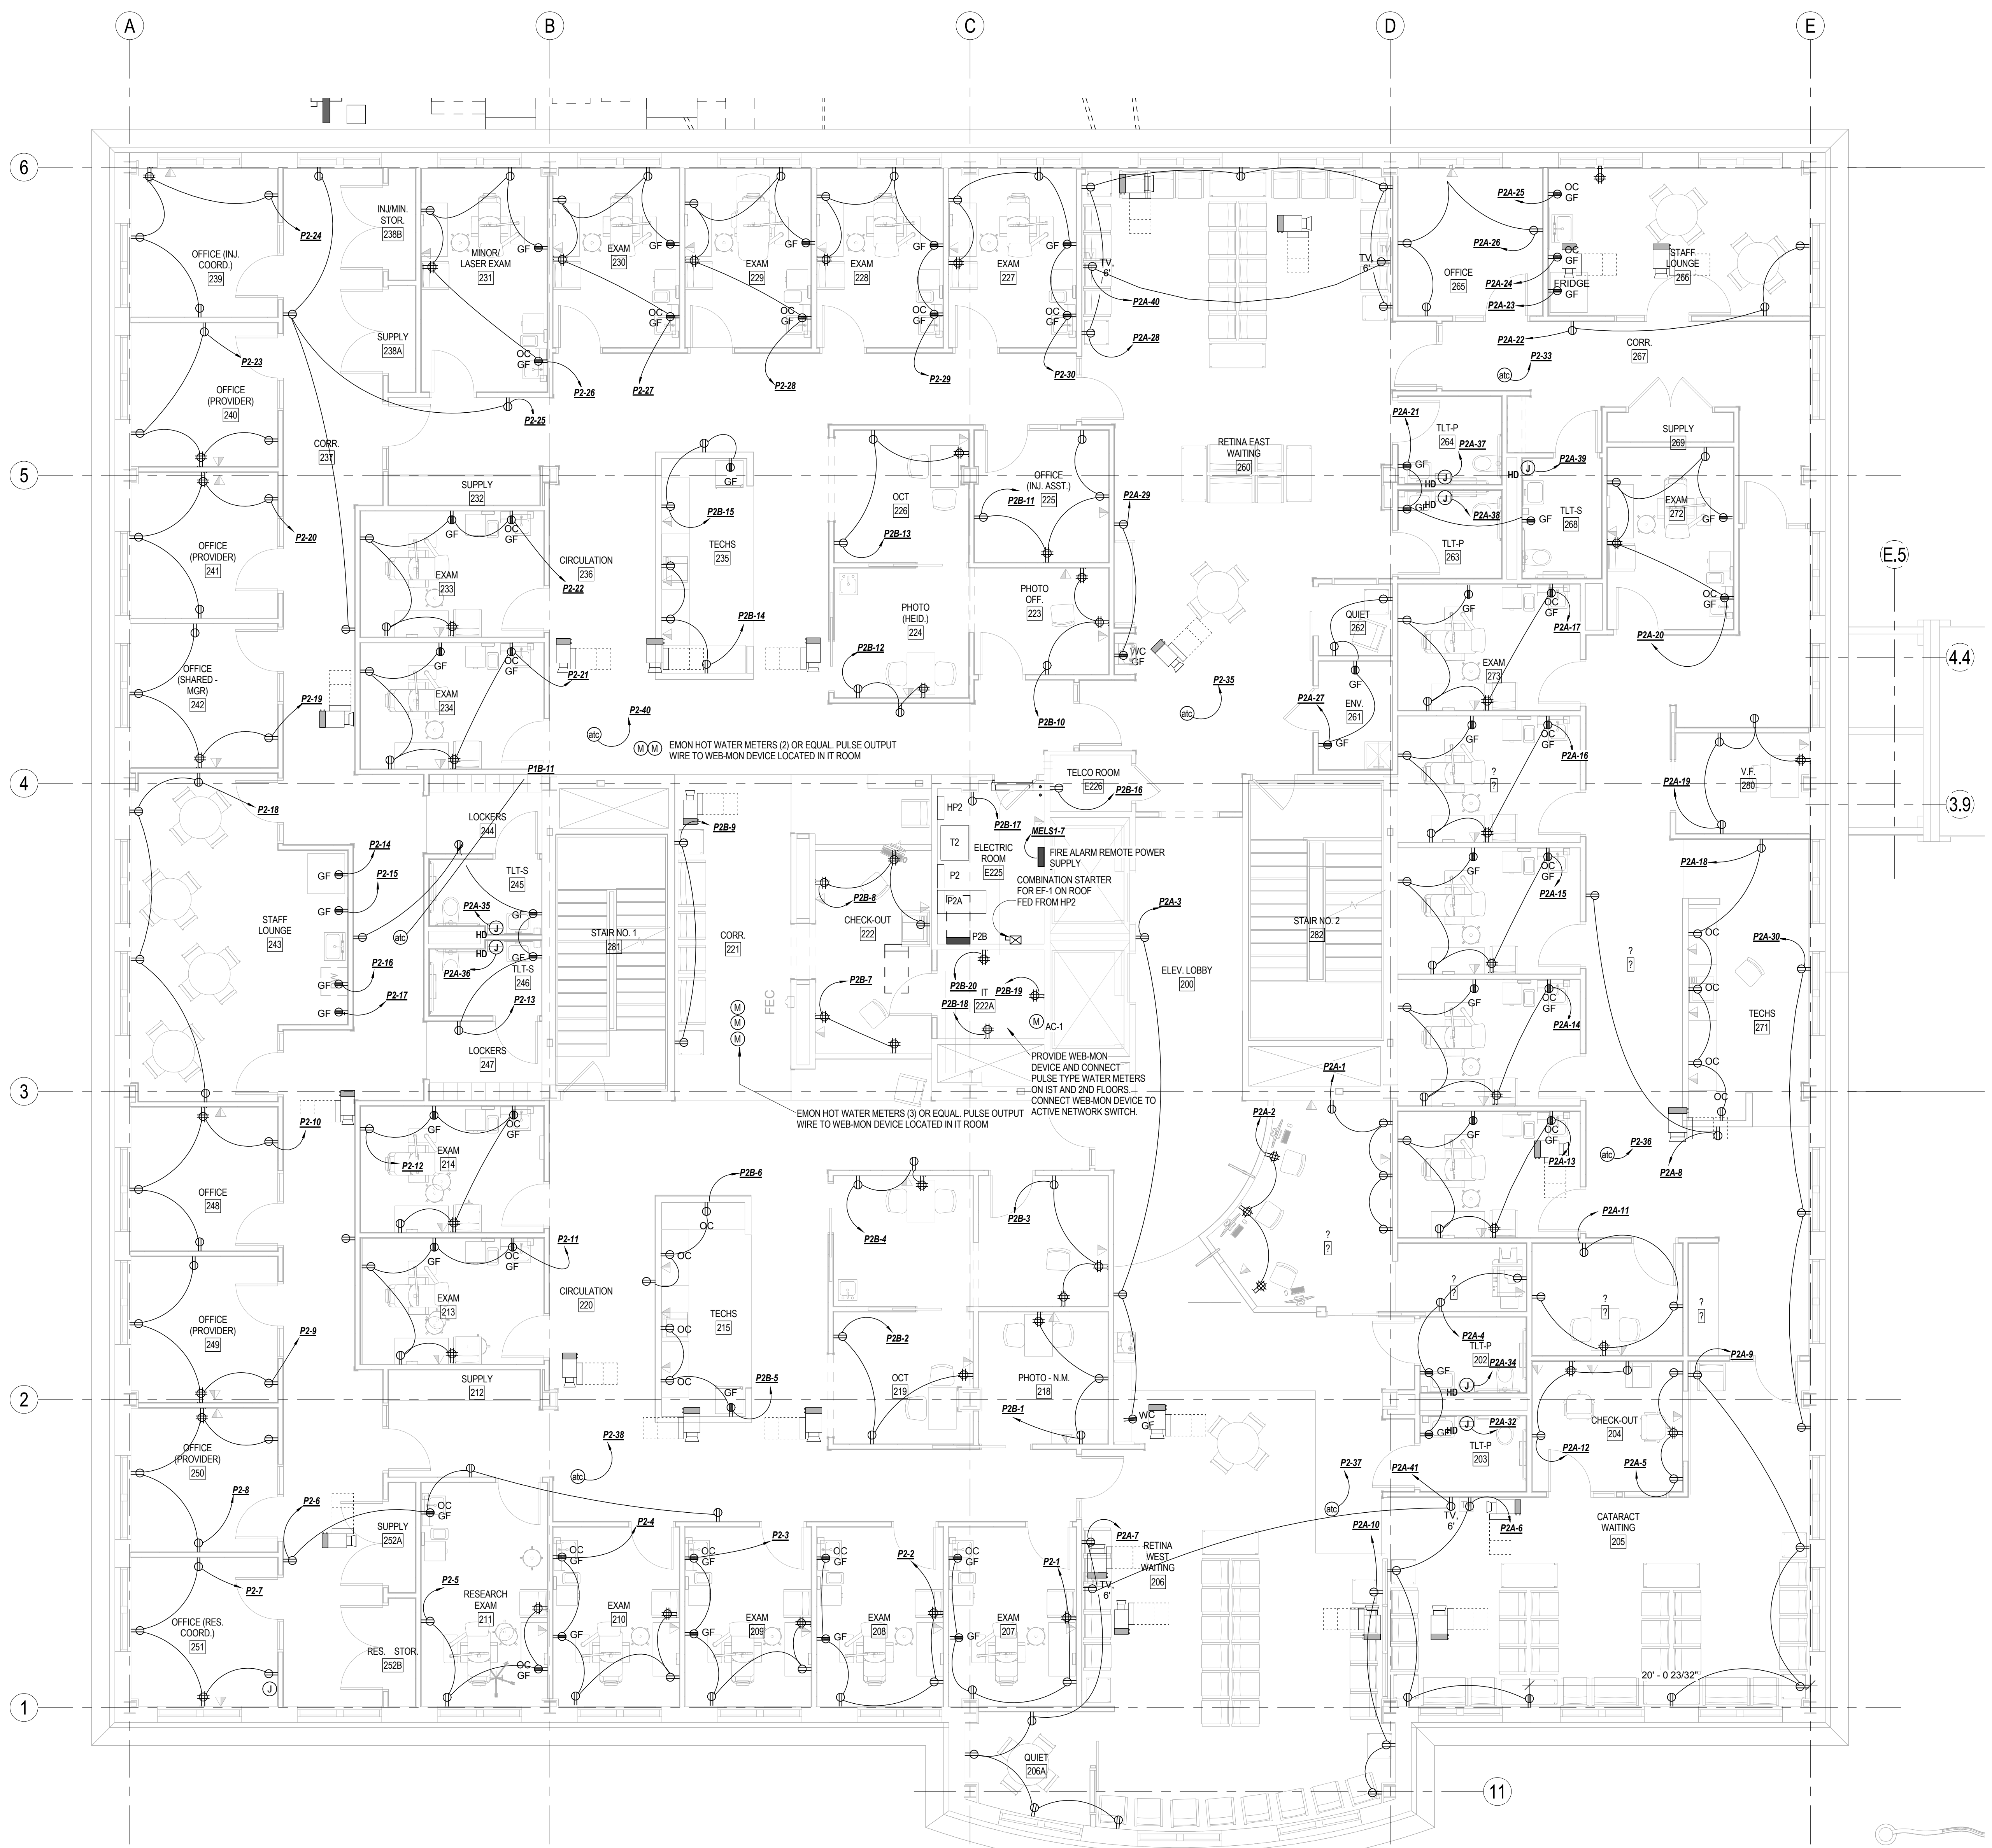

Stantec Consulting Services Inc.  
 482 Payne Road Scarborough Court  
 Scarborough, ME 04074-8929  
 Tel: (207) 883-3355 / Fax: (207) 883-3376  
 www.stantec.com