



MAINE EYE - RETINA & SURGERY CENTER
 161 Marginal Way - Portland, Maine 04101

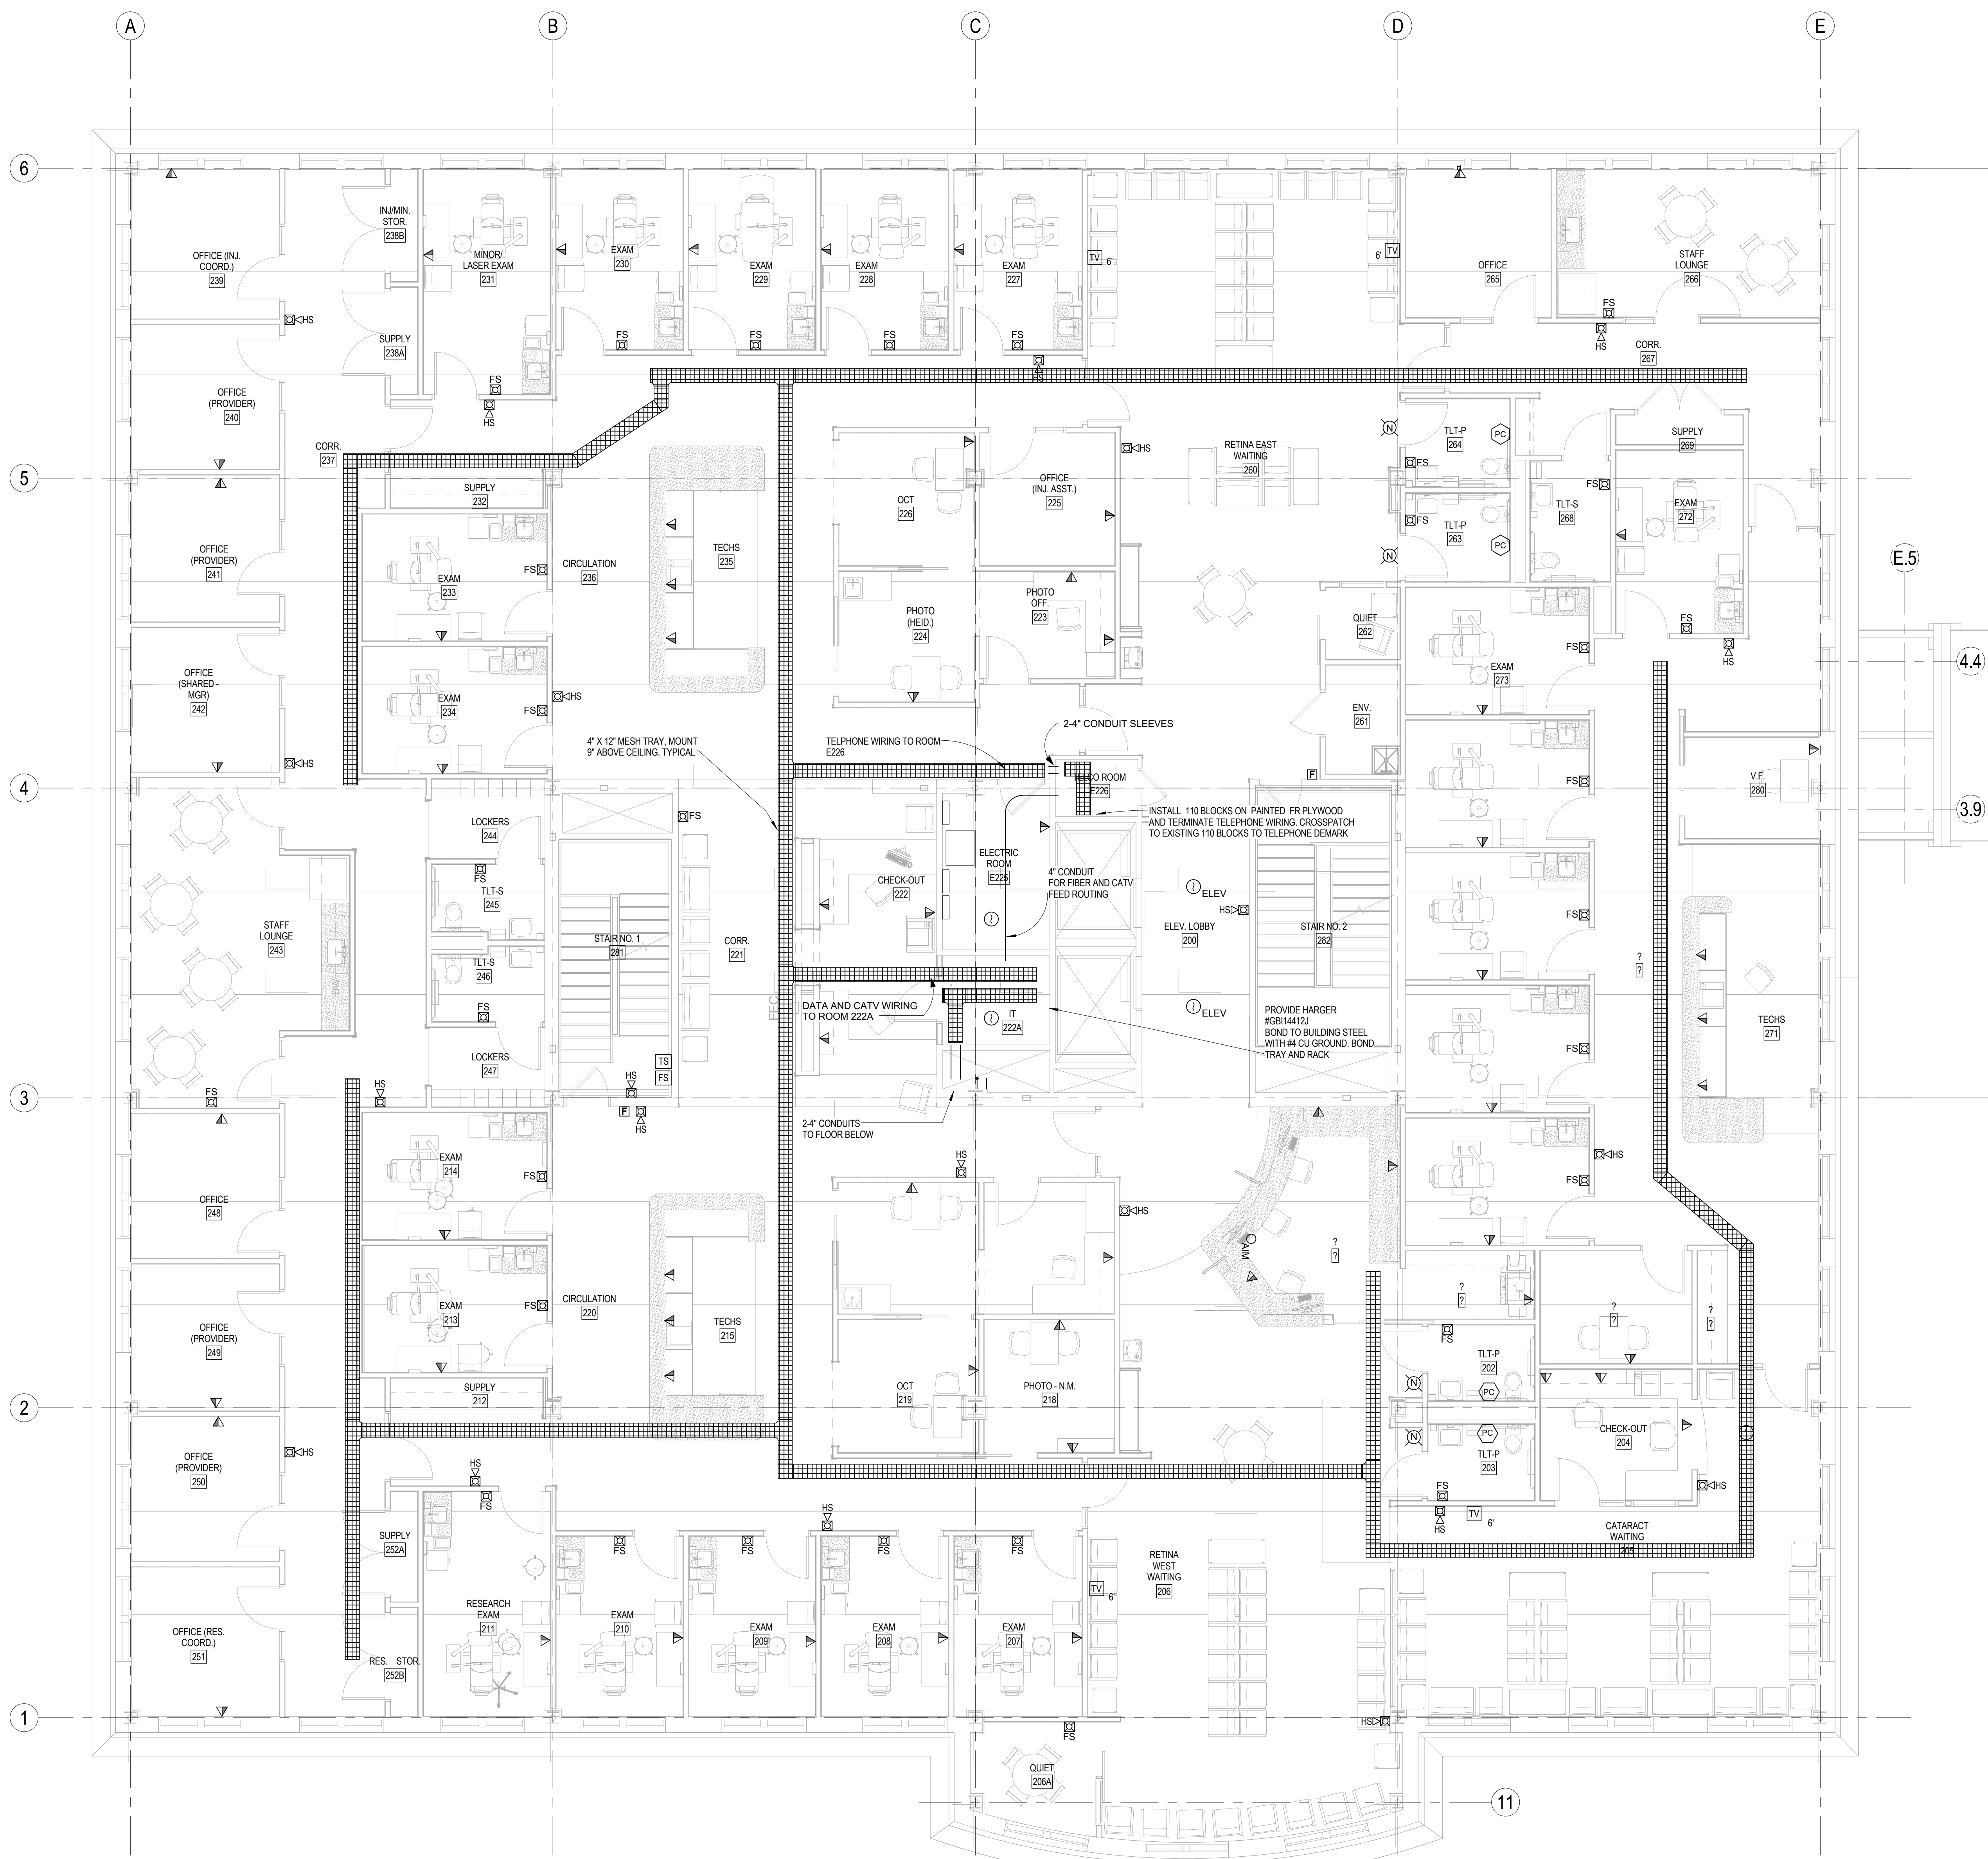

No.	Date	Description
Revision Schedule		

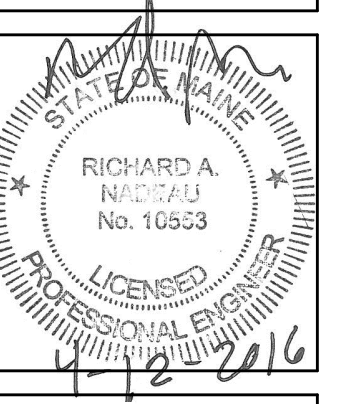

JOB NO.
195210863

DRWN: CHK:
Author Checker

SCALE:

ISSUE:
PERMIT SET - 95%
CONSTRUCTION
DOCUMENTS
04.12.16

TITLE:
ELECTRICAL
SYSTEMS LEVEL 2
NEW

SHEET
ET102

