No. Date Description

Revision Schedule

KEARY C. WILLETTE


SCALE:

PERMIT SET - 95% CONSTRUCTION DOCUMENTS 04.12.16

FIRE PROTECTION LEGEND AND GENERAL NOTES

F001 Stantec Consulting Services Inc. 482 Payne Road Scarborough Court Scarborough, ME 04074-8929 Tel: (207) 883-3355 / Fax: (207) 883-3376

www.stantec.com

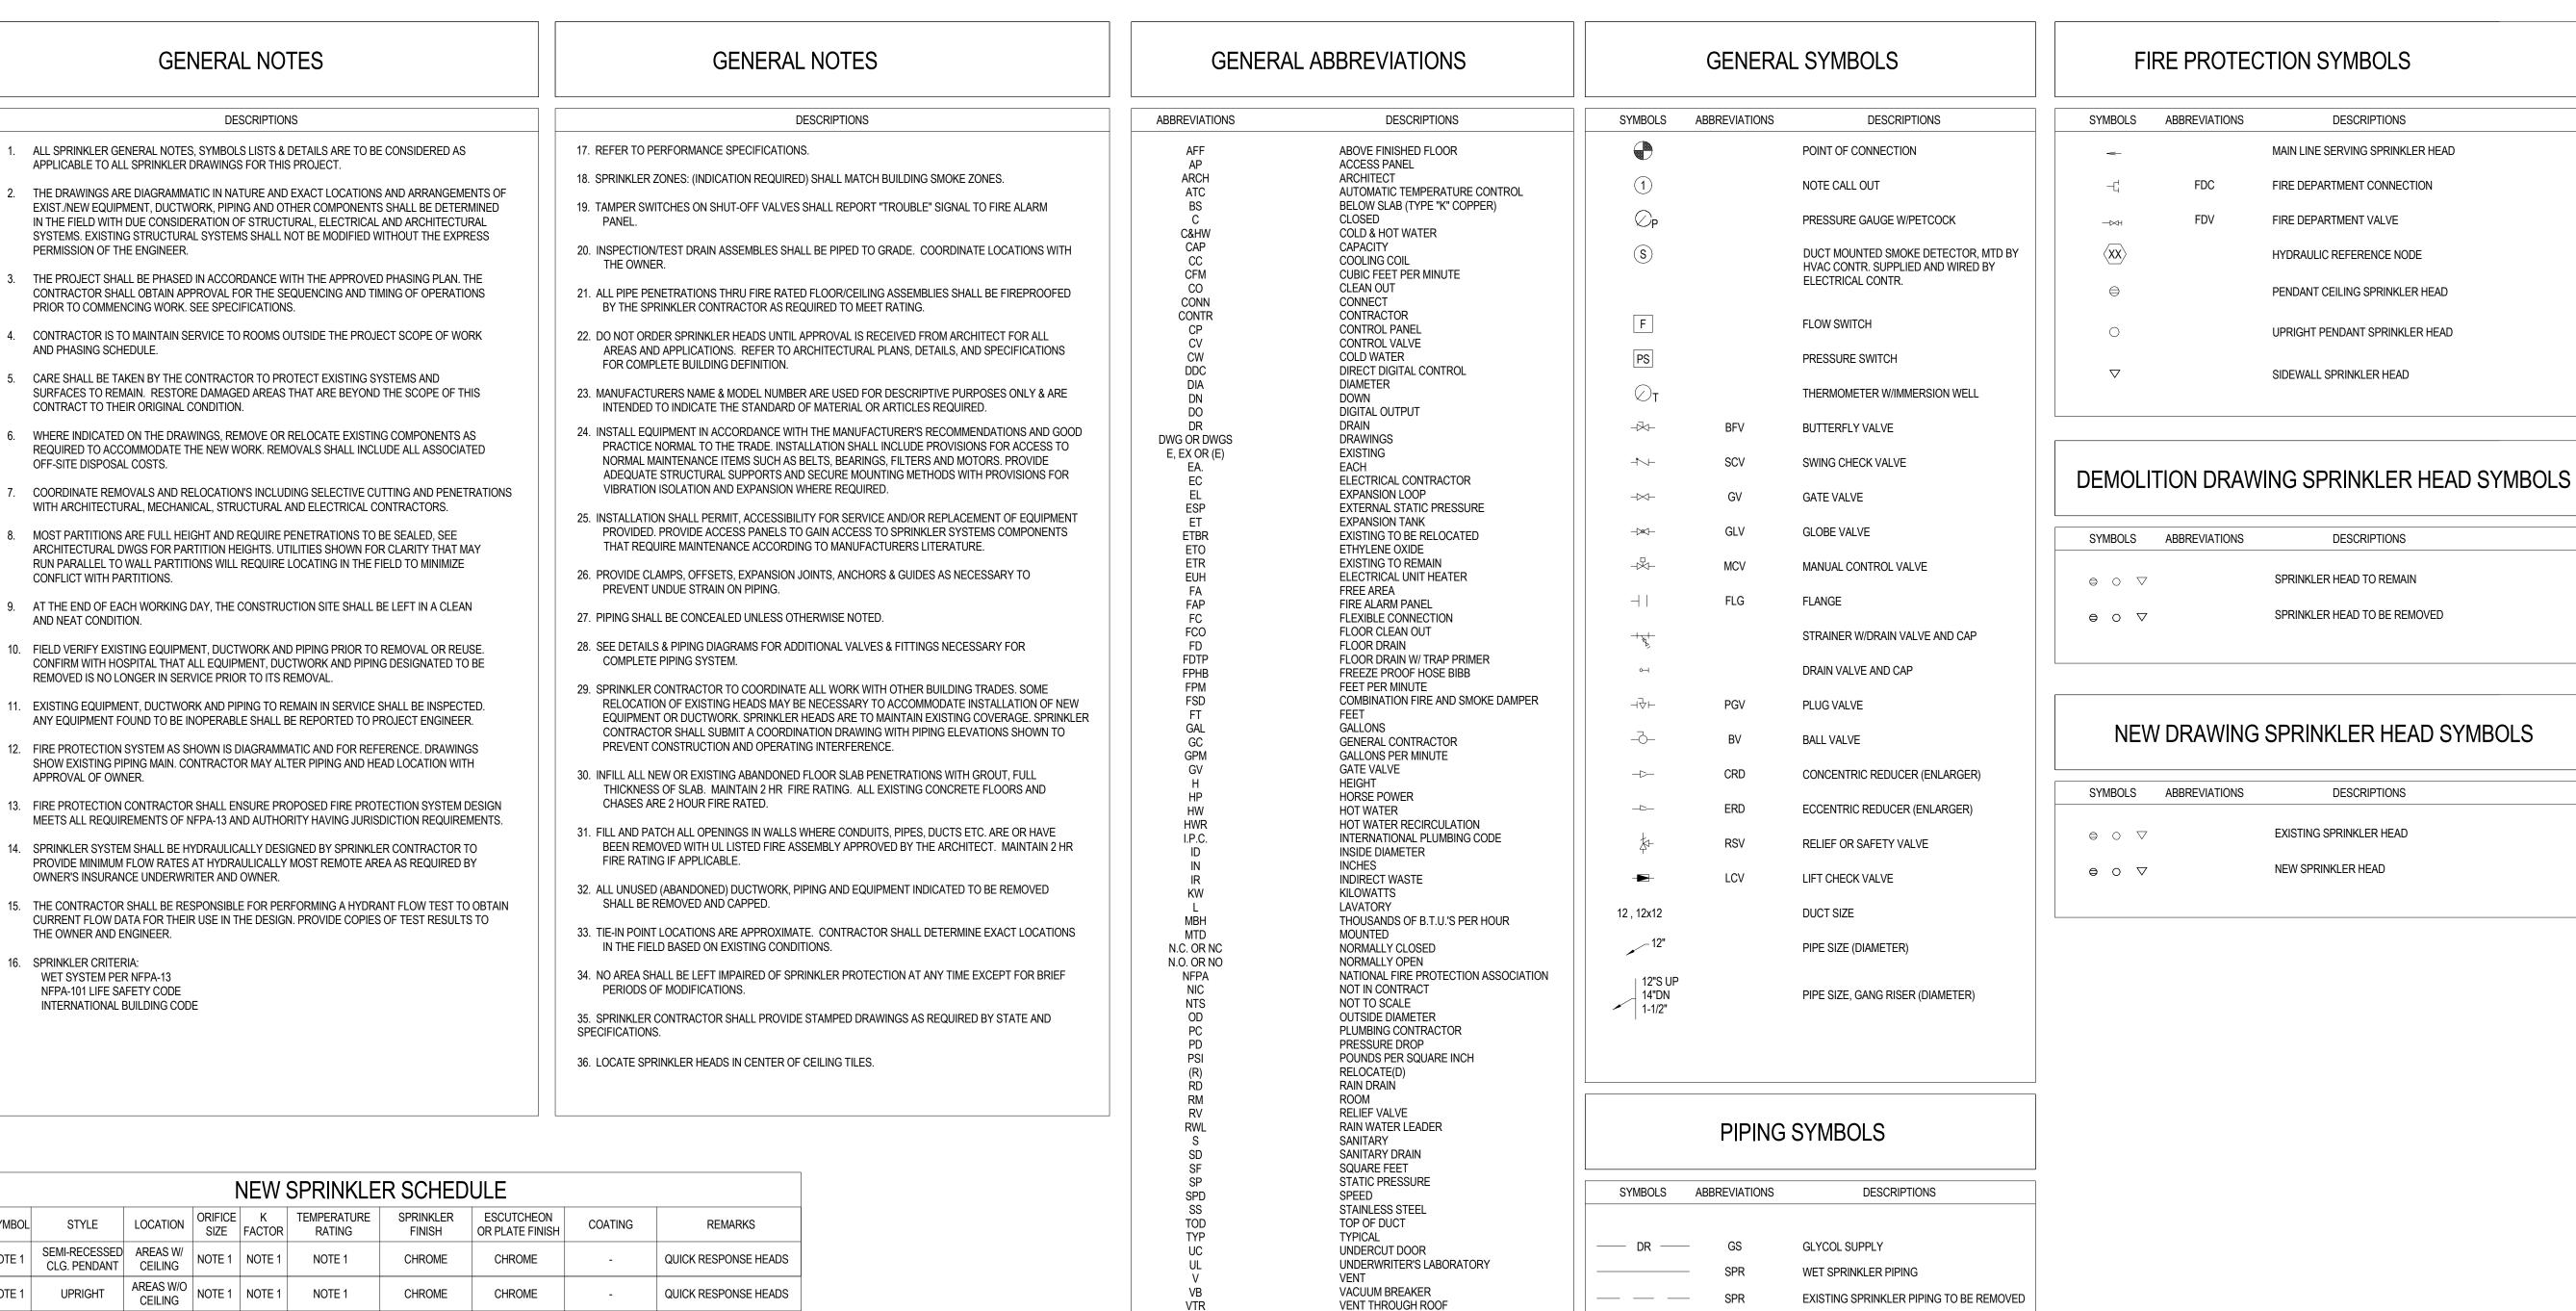

WASTE

WALL CLEANOUT

WALL HEATER WIRE MESH SCREEN

WITH

WCO

COMBINED FIRE PROTECTION PIPING

PIPE DROP

PIPE RISER

PIPE TEE - DOWN

PIPE CONNECTION

PIPE BREAK - TO CONTINUE

DIRECTION OF FLOW

PIPE TEE - UP

PIPE SLOPE

\_\_\_\_\_

 $\overline{\phantom{a}}$  $\longrightarrow$ 

 $\longrightarrow$ 

 $\longrightarrow$ \_\_\_


\_\_\_


	NEW SPRINKLER SCHEDULE									
SYMBOL	STYLE	LOCATION	ORIFICE SIZE	K FACTOR	TEMPERATURE RATING	SPRINKLER FINISH	ESCUTCHEON OR PLATE FINISH	COATING	REMARKS	
NOTE 1	SEMI-RECESSED CLG. PENDANT	AREAS W/ CEILING	NOTE 1	NOTE 1	NOTE 1	CHROME	CHROME	-	QUICK RESPONSE HEADS	
NOTE 1	UPRIGHT	AREAS W/O CEILING	NOTE 1	NOTE 1	NOTE 1	CHROME	CHROME	-	QUICK RESPONSE HEADS	

CHROME

CHROME

NOTE 1 CONCEALED OPEARTING ROOM SUITE NOTE 1 NOTE 1 NOTE 1 1. TO BE DETERMINED BY SPRINKLER CONTRACTOR

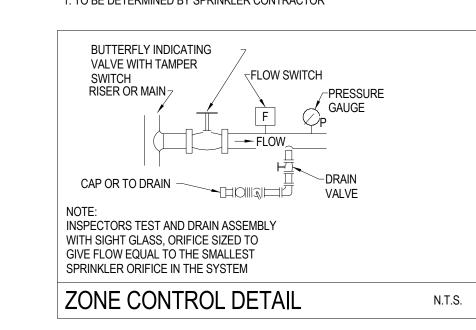

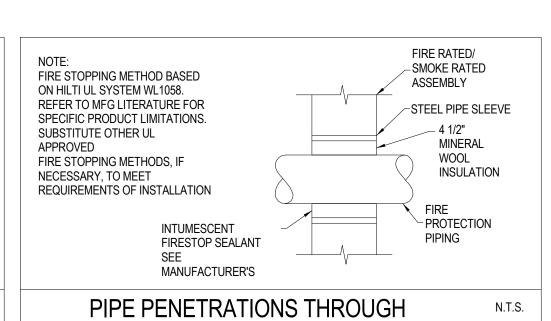

QUICK RESPONSE HEADS

ON HILTI UL SYSTEM WL1058. REFER TO MFG LITERATURE FOR SPECIFIC PRODUCT LIMITATIONS. SUBSTITUTE OTHER UL APPROVED FIRE STOPPING METHODS, IF NECESSARY, TO MEET REQUIREMENTS OF INSTALLATION  INTUMESCENT FIRESTOP SEALANT SEE MANUFACTURER'S	ASSEMBLY  STEEL PIPE SLEEVE  4 1/2"  MINERAL  WOOL  INSULATION  FIRE  PROTECTION  PIPING	
PIPE PENETRATIO FIRE/SMOKE RATE		