


MAINE EYE - RETINA & SURGERY CENTER
 161 Marginal Way - Portland, Maine 04101

No. | Date | Description

Revision Schedule

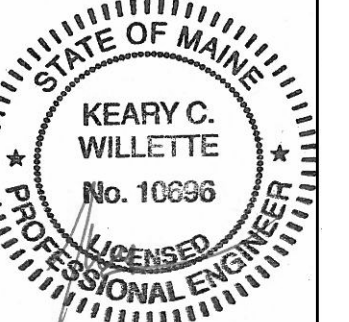

JOB NO.
195210863

DRWN: CHK:
ERD KCW

SCALE:

ISSUE:
PERMIT SET - 95%
CONSTRUCTION
DOCUMENTS
04.12.16

TITLE:
HVAC PIPING
LEVEL 1 NEW PLAN

SHEET

M102



Stantec Consulting Services Inc.
 482 Payne Road Scarborough Court
 Scarborough, ME 04074-8929
 Tel: (207) 883-3355 / Fax: (207) 883-3376
 www.stantec.com

1 HVAC PIPING LEVEL 1 NEW PLAN
 3/16" = 1'-0"

