


No.	Date	Description
Revision Schedule		

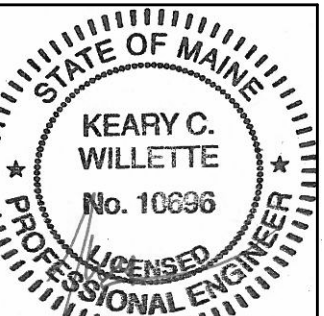

JOB NO.
195210863

DRWN: CHK:
ERD KCW

SCALE:

ISSUE:
PERMIT SET - 95%
CONSTRUCTION
DOCUMENTS


04.12.16

TITLE:
HVAC DUCTWORK
LEVEL 2 NEW PLAN

SHEET
M103



Stantec Consulting Services Inc.
 482 Payne Road Scarborough Court
 Scarborough, ME 04074-8929
 Tel: (207) 883-3355 / Fax: (207) 883-3376
 www.stantec.com

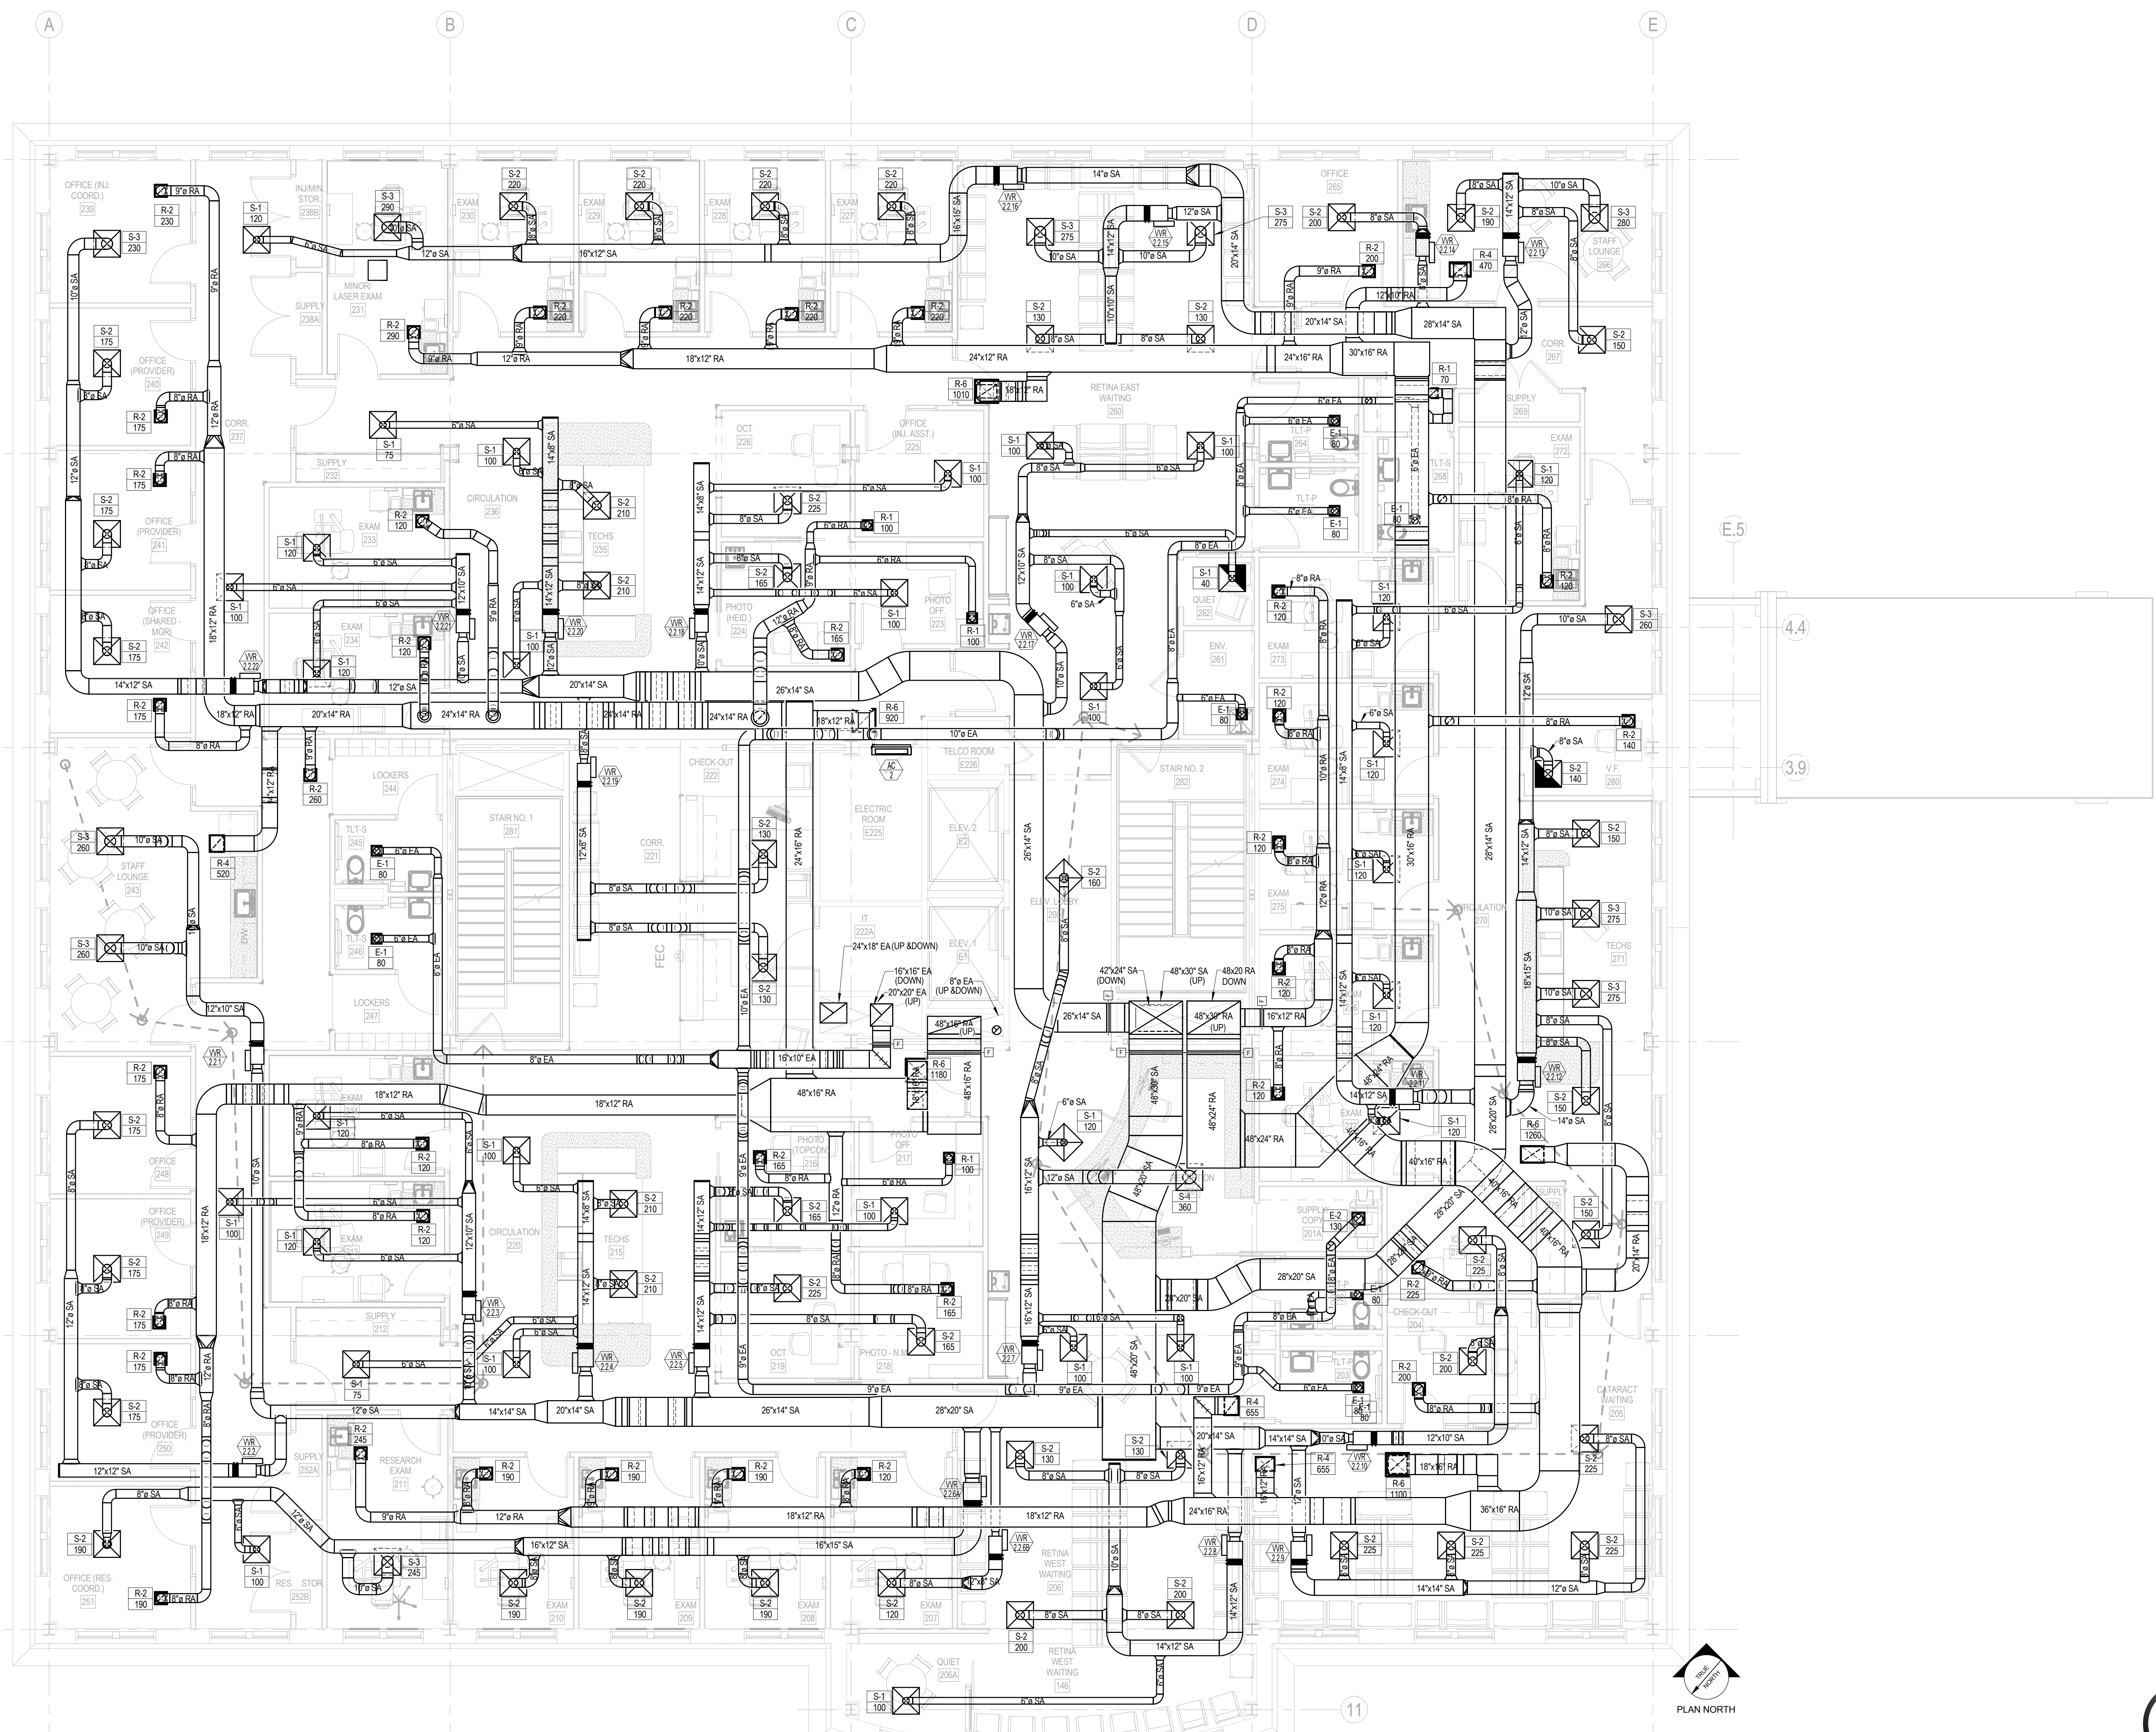

1 HVAC DUCTWORK LEVEL 2 NEW PLAN
 3/16" = 1'-0"