


No.	Date	Description
Revision Schedule		

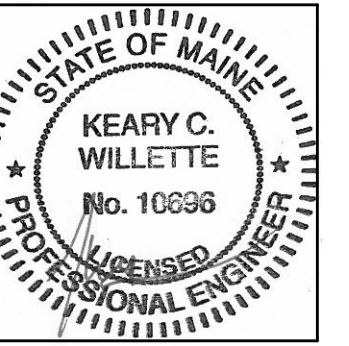

JOB NO.  
195210863

DRWN: CHK:  
ERD KCW

SCALE:


ISSUE:  
PERMIT SET - 95%  
CONSTRUCTION  
DOCUMENTS  
04.12.16

TITLE:  
HVAC DUCTWORK  
LEVEL 3, LEVEL 4  
AND ROOF NEW  
PLAN


SHEET  
**M105**

**DRAWING KEY NOTES**


- ① EXISTING STAIR TOWER PRESSURIZATION FANS SHALL BE INSPECTED, TESTED AND COMMISSIONED FOR REUSE.

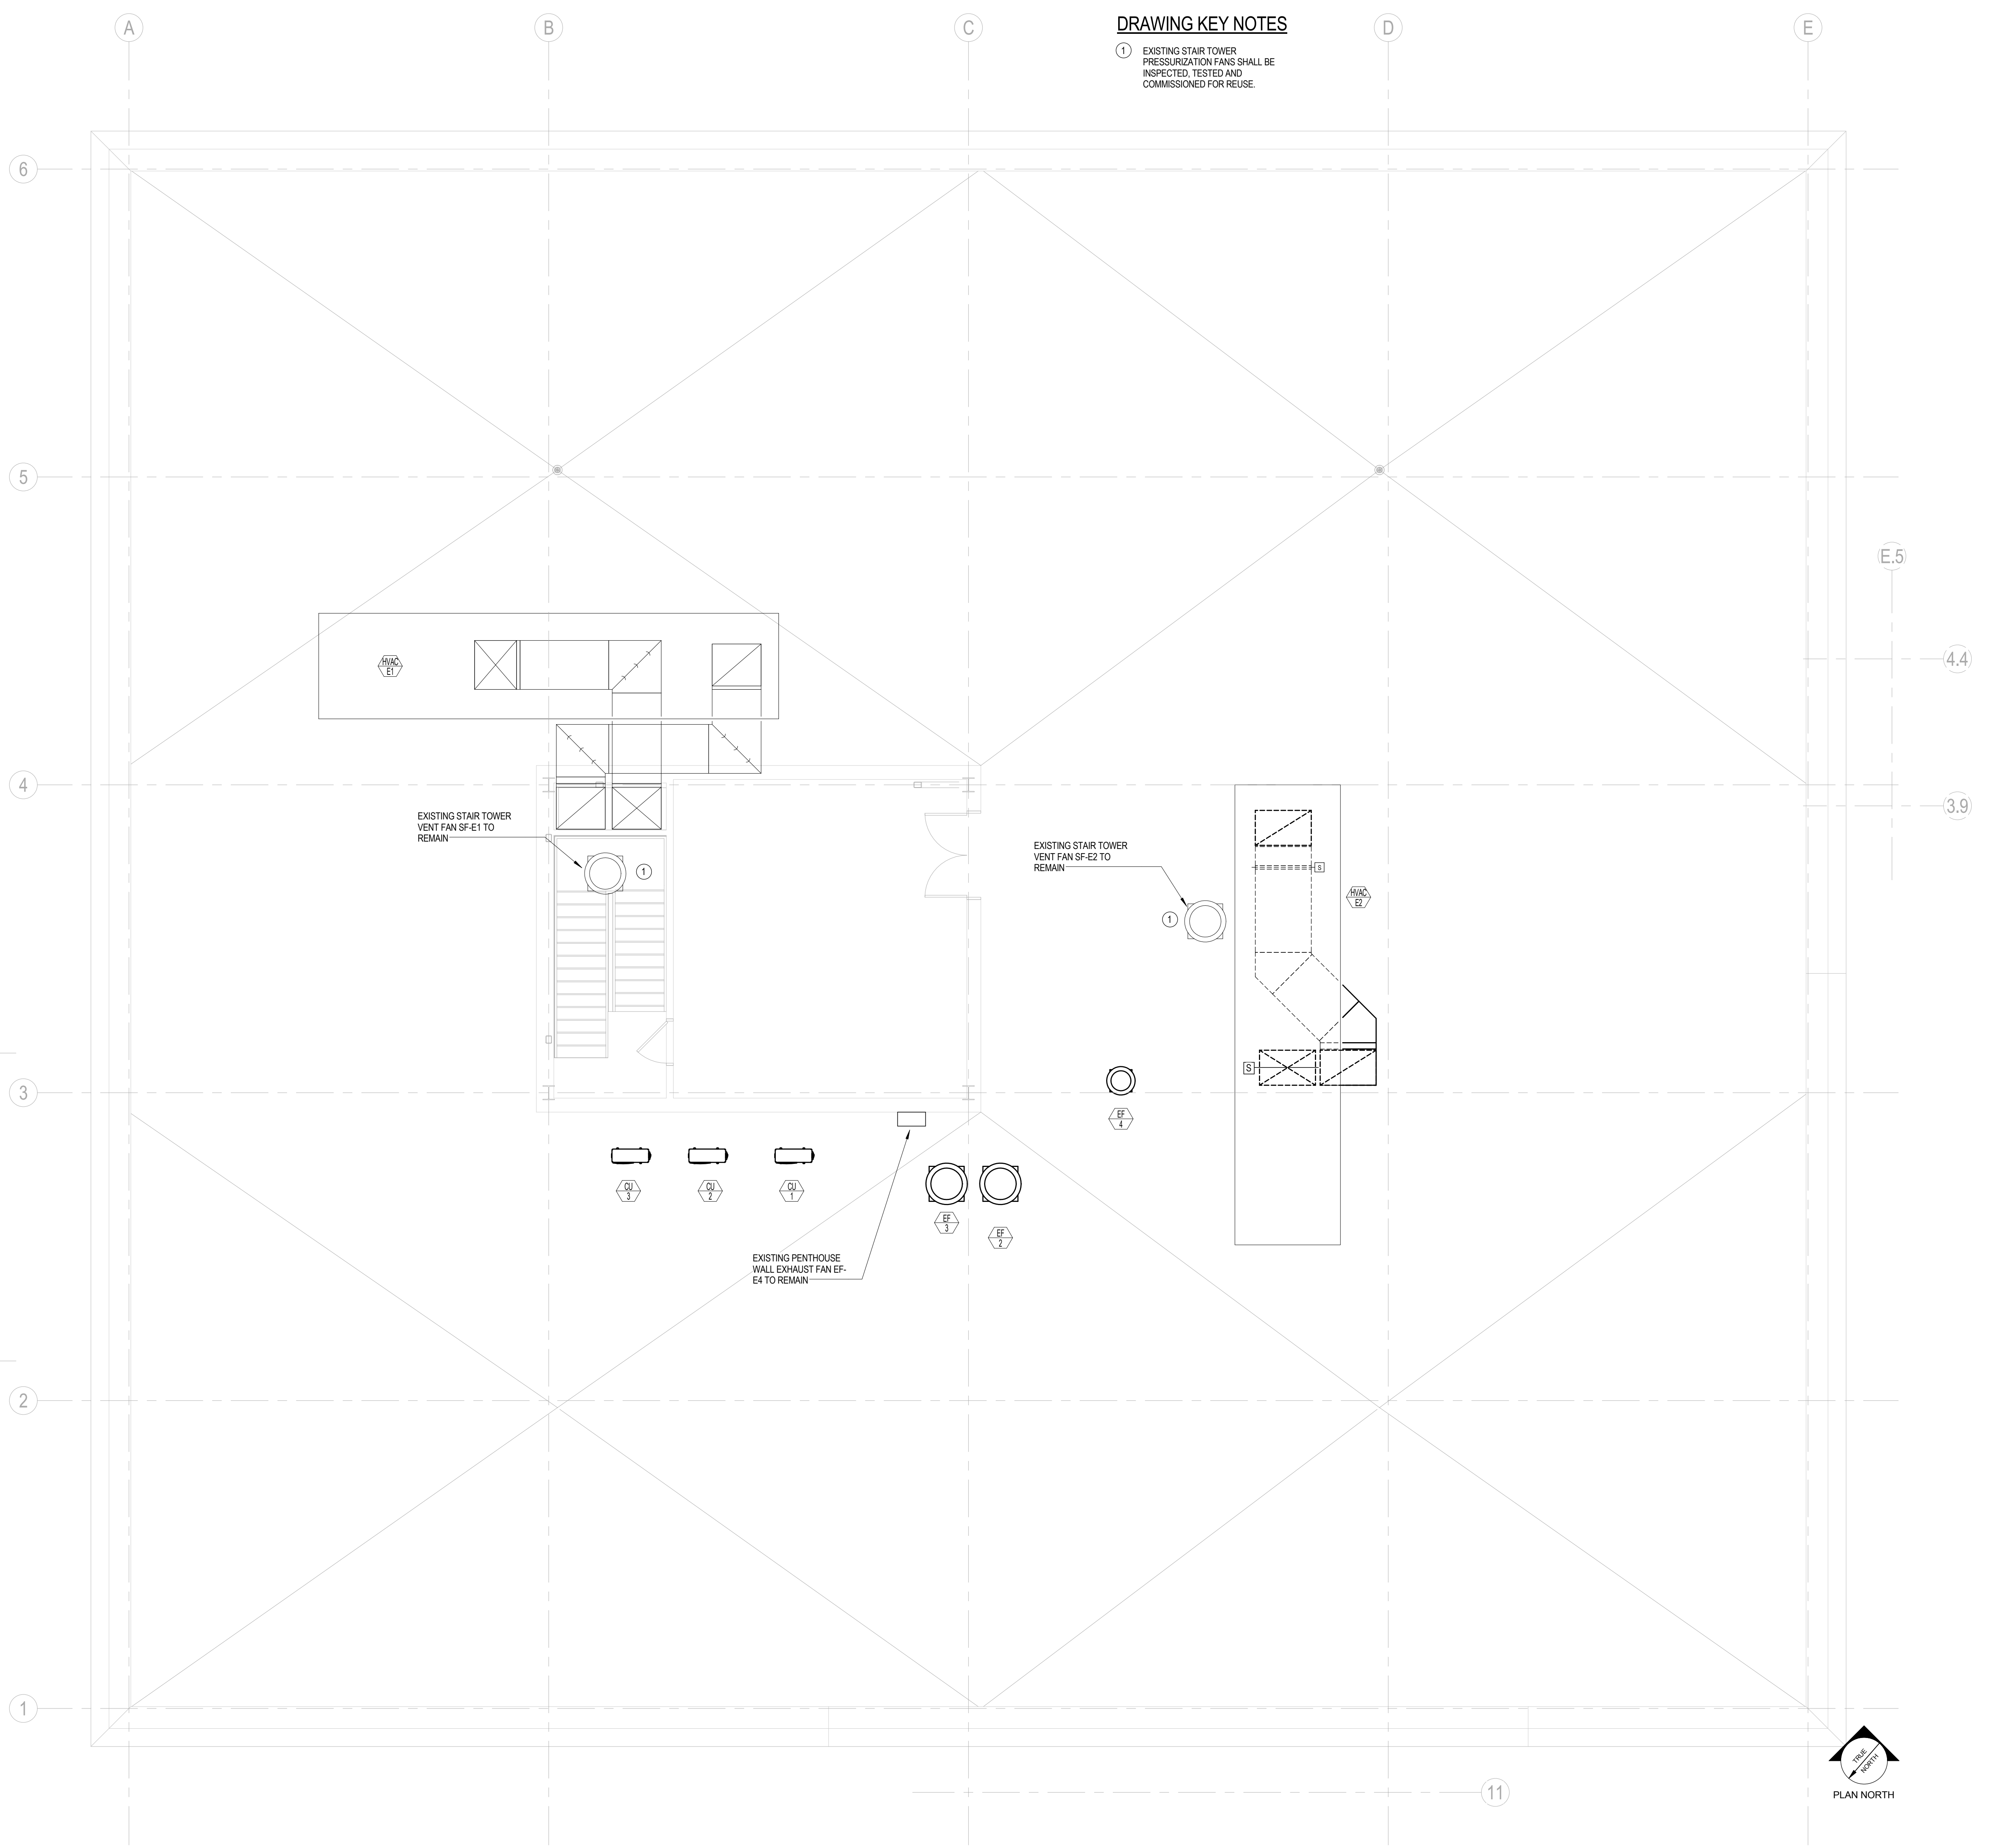

① **HVAC DUCTWORK LEVEL 5 NEW PLAN**  
 3/16" = 1'-0"

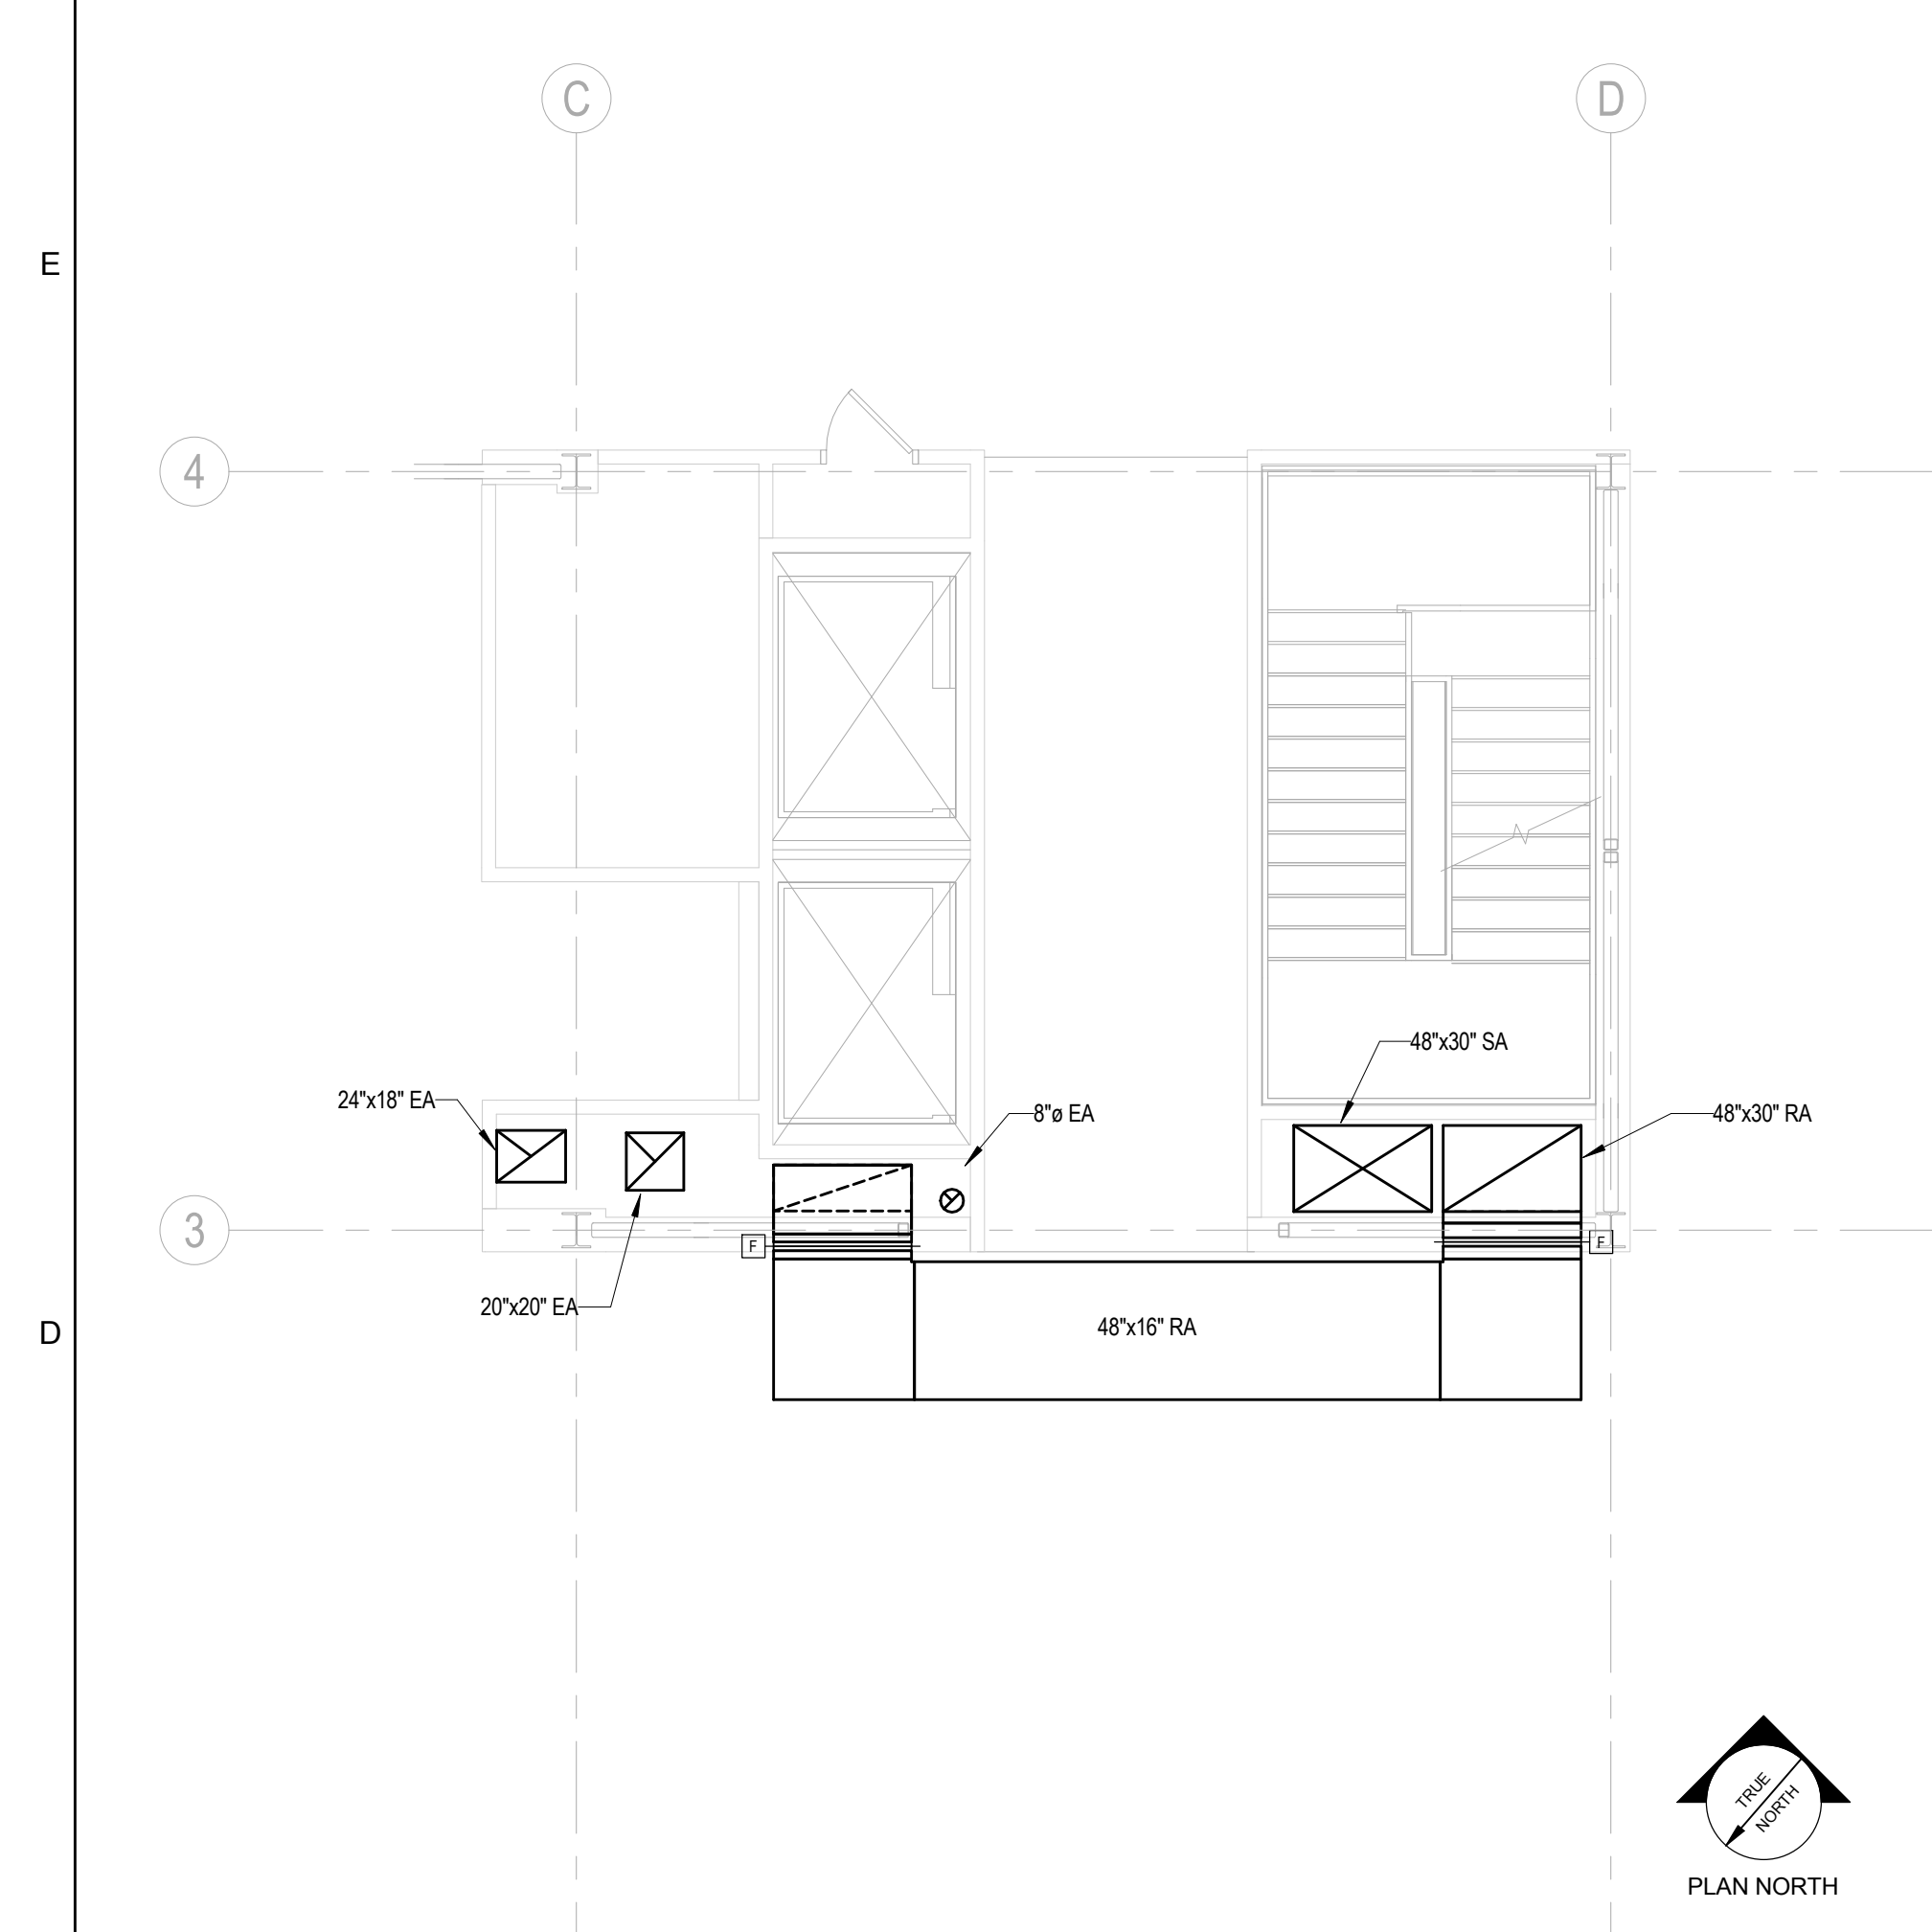

② **HVAC DUCTWORK LEVEL 3 NEW PLAN**  
 3/16" = 1'-0"

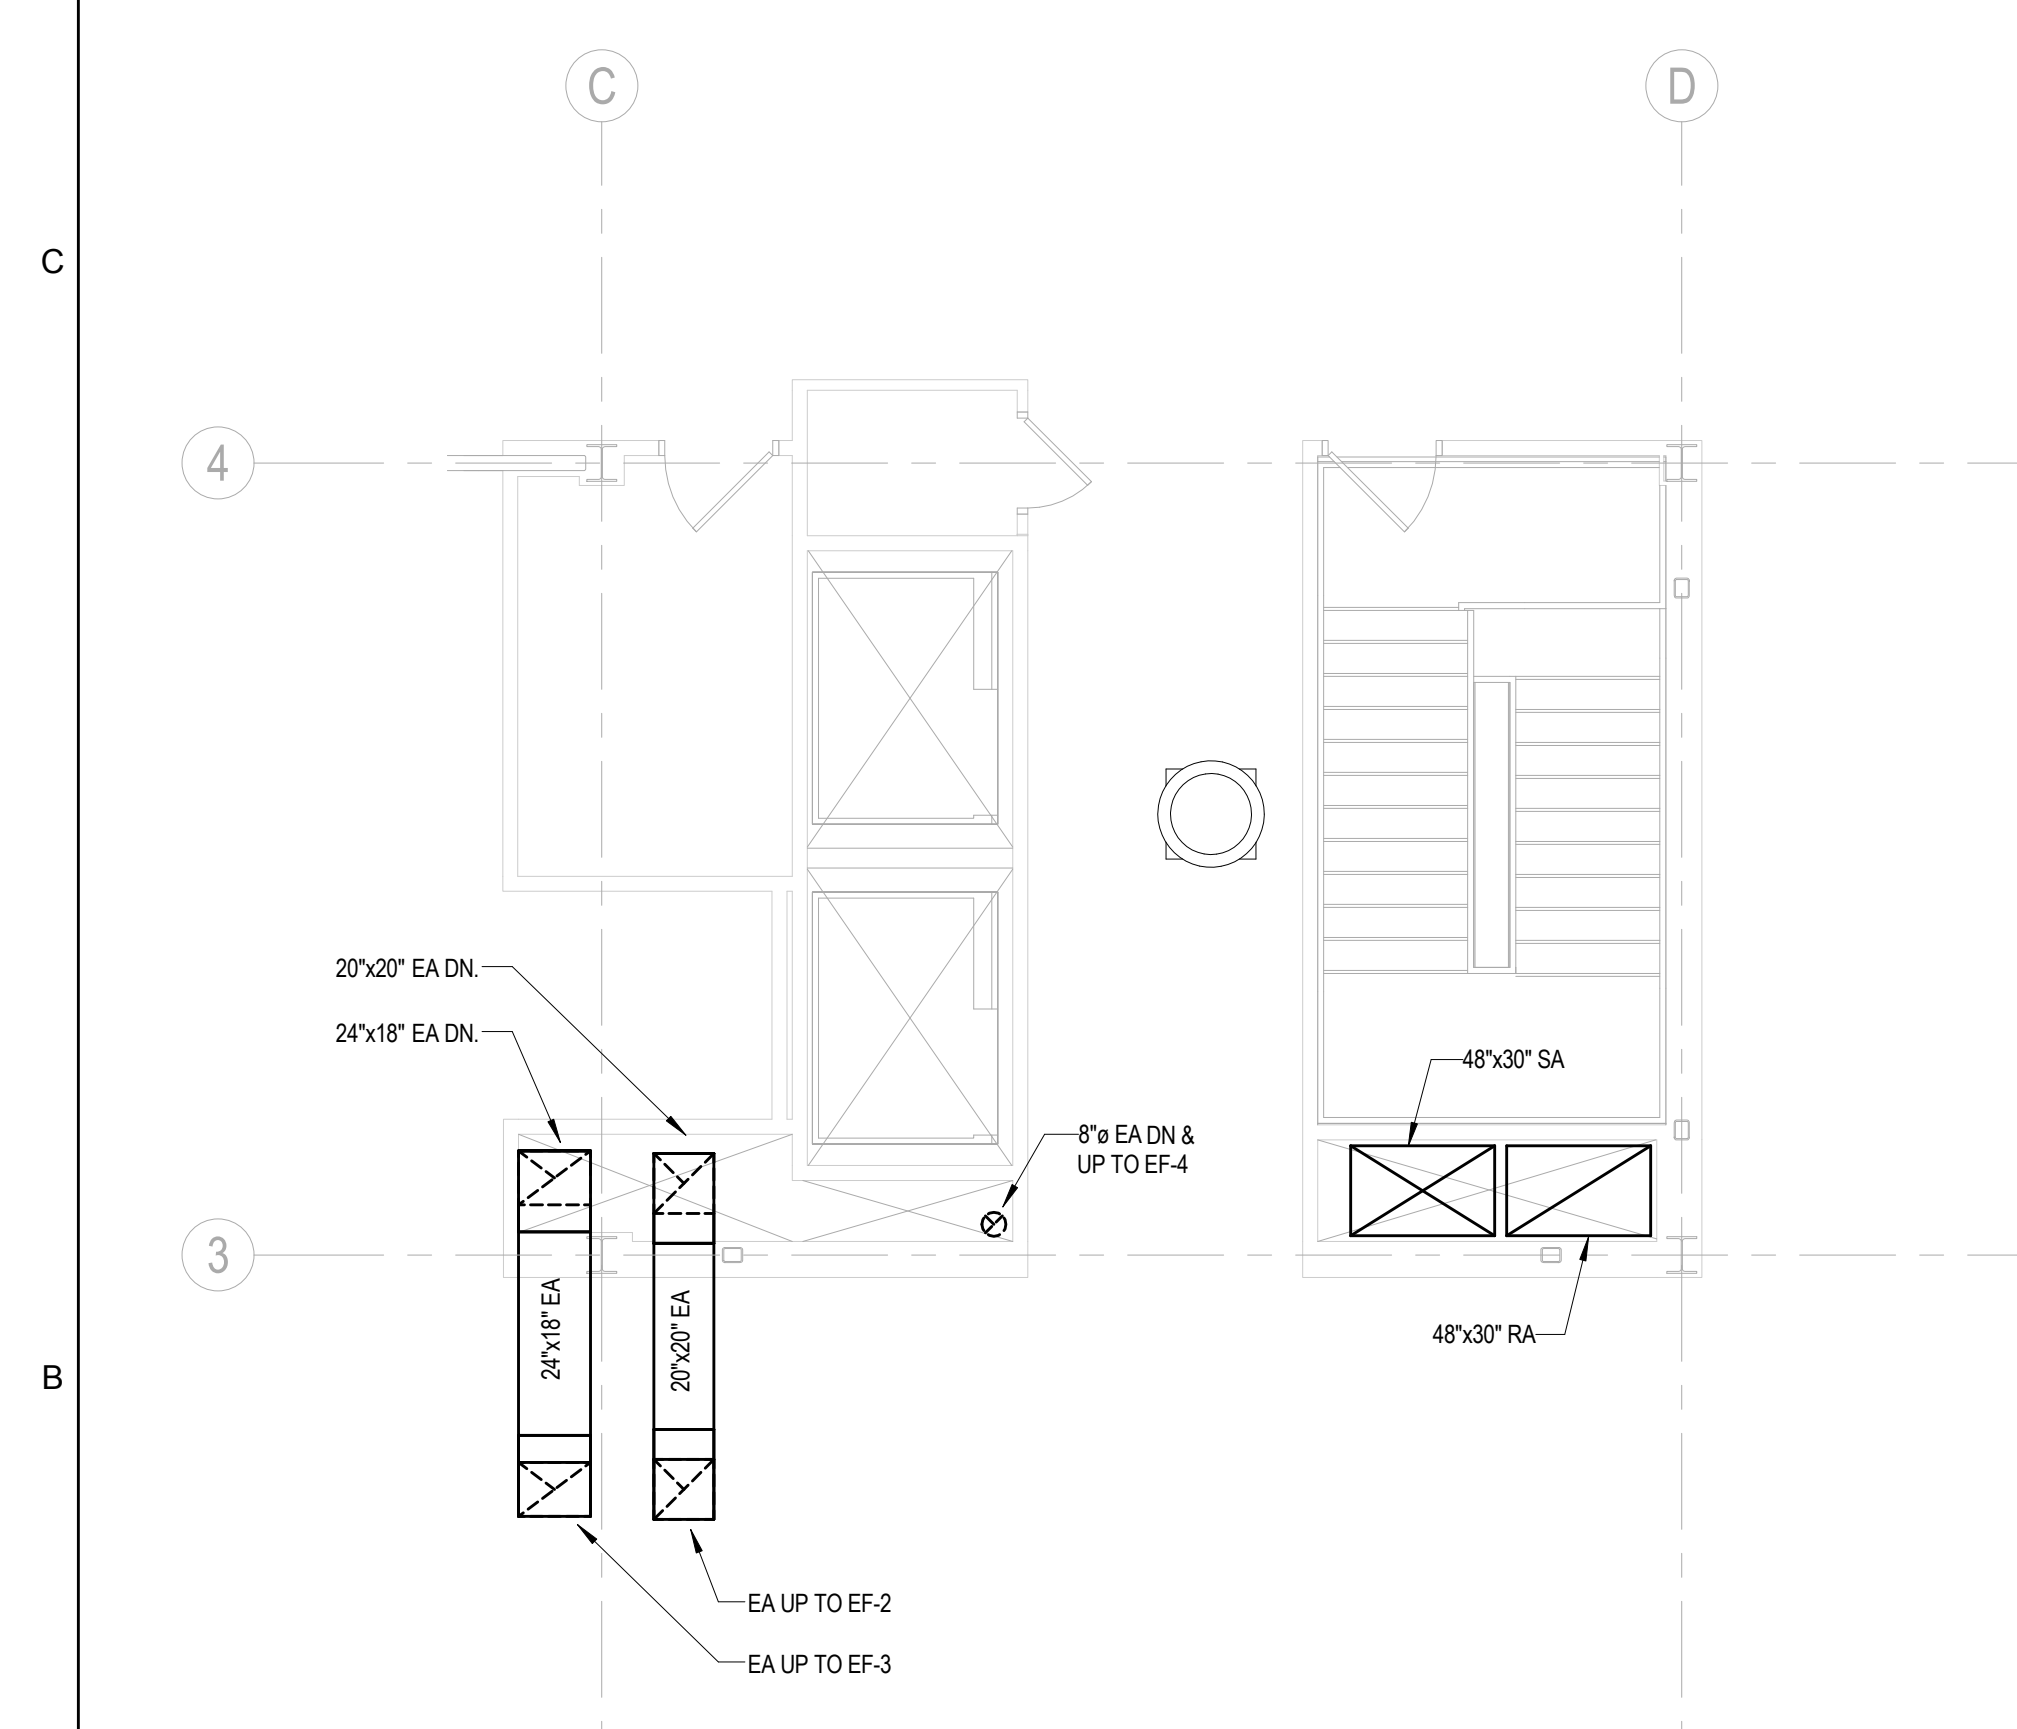

③ **HVAC DUCTWORK LEVEL 4 NEW PLAN**  
 3/16" = 1'-0"

