


No.	Date	Description
		Revision Schedule

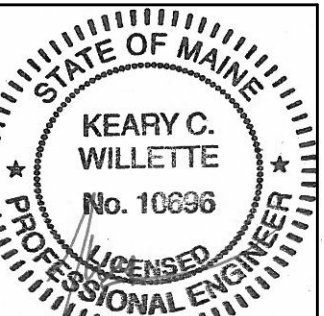

JOB NO.
195210863

DRWN: CHK:
ERD KCW

SCALE:


ISSUE:
PERMIT SET - 95%
CONSTRUCTION
DOCUMENTS
04.12.16

TITLE:
PLUMBING
SANITARY & VENT
LEVEL 1 NEW PLAN

SHEET
P102



Stantec Consulting Services Inc.
 480 Payne Road Scarborough Court
 Scarborough, ME 04074-8929
 Tel: (207) 883-3355 / Fax: (207) 883-3376
 www.stantec.com

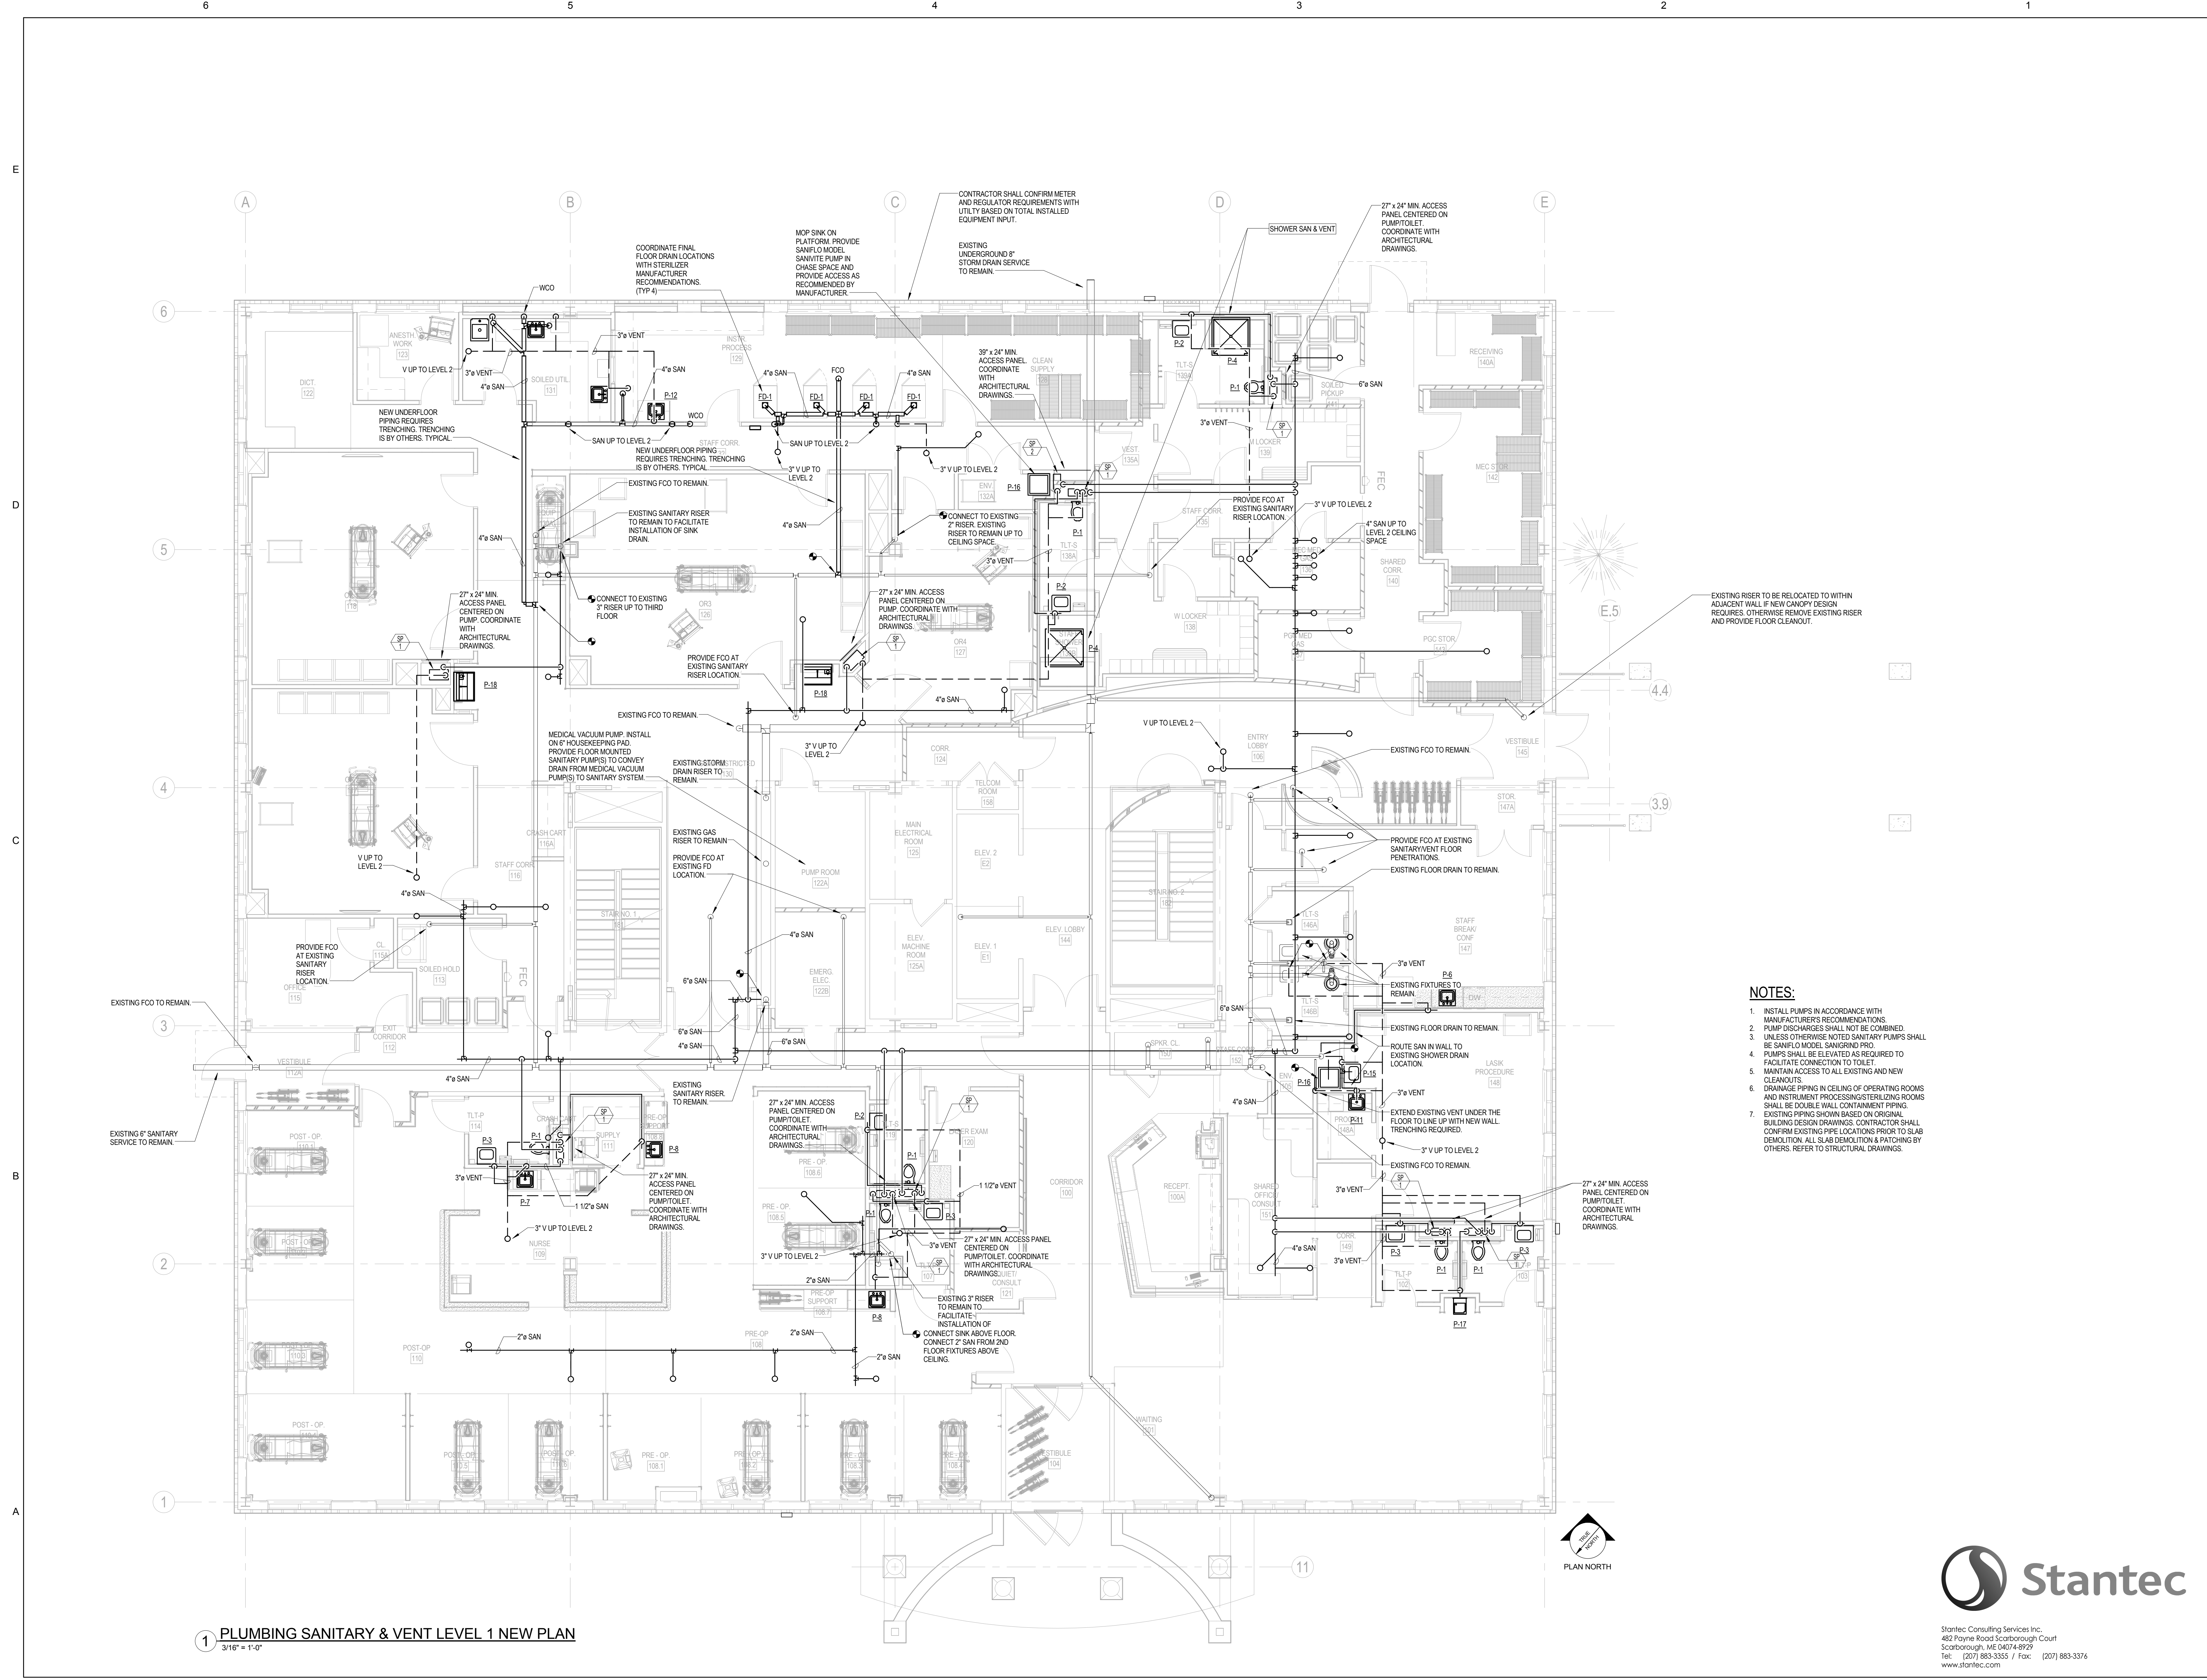

- NOTES:**
1. INSTALL PUMPS IN ACCORDANCE WITH MANUFACTURER'S RECOMMENDATIONS.
 2. PUMP DISCHARGES SHALL NOT BE COMBINED.
 3. UNLESS OTHERWISE NOTED SANITARY PUMPS SHALL BE SANIFLO MODEL SANIGRIND PRO.
 4. PUMPS SHALL BE ELEVATED AS REQUIRED TO FACILITATE CONNECTION TO TOILET.
 5. MAINTAIN ACCESS TO ALL EXISTING AND NEW CLEANOUTS.
 6. DRAINAGE PIPING IN CEILING OF OPERATING ROOMS AND INSTRUMENT PROCESSING/STERILIZING ROOMS SHALL BE DOUBLE WALL CONTAINMENT PIPING.
 7. EXISTING PIPING SHOWN BASED ON ORIGINAL BUILDING DESIGN DRAWINGS. CONTRACTOR SHALL CONFIRM EXISTING PIPE LOCATIONS PRIOR TO SLAB DEMOLITION. ALL SLAB DEMOLITION & PATCHING BY OTHERS. REFER TO STRUCTURAL DRAWINGS.

1 PLUMBING SANITARY & VENT LEVEL 1 NEW PLAN
 3/16" = 1'-0"

