


No.	Date	Description
		Revision Schedule

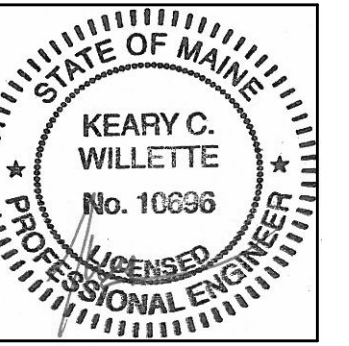

JOB NO.
195210863

DRWN: CHK:
ERD KCW

SCALE:

ISSUE:
PERMIT SET - 95%
CONSTRUCTION
DOCUMENTS
04.12.16

TITLE:
PLUMBING
SANITARY & VENT
LEVEL 2 NEW PLAN

SHEET
P104



Stantec Consulting Services Inc.
 492 Payne Road Scarborough Court
 Scarborough, ME 04074-8929
 Tel: (207) 883-3355 / Fax: (207) 883-3376
 www.stantec.com



1 PLUMBING SANITARY & VENT LEVEL 2 NEW PLAN
 3/16" = 1'-0"