



Becca Casey 5-25-16


NOTE ACCENT COLOR
PLANKS TO ALIGN AS
CLOSE AS POSSIBLE TO
ACCENT MASONRY
COURSING OF BUILDING

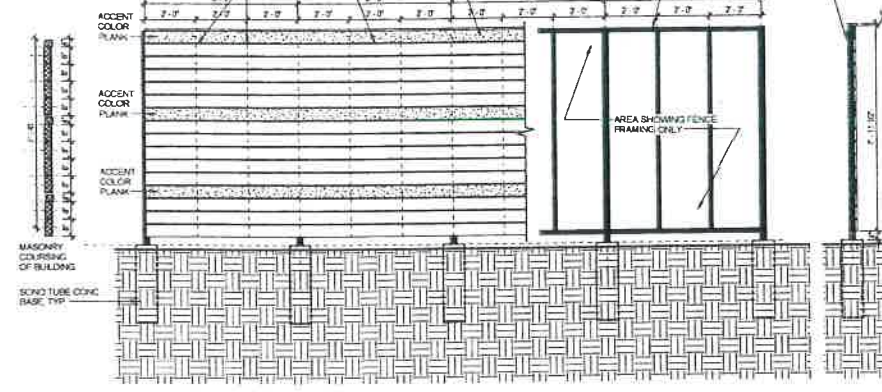

E-0 FENCE ELEVATION
14'-0"

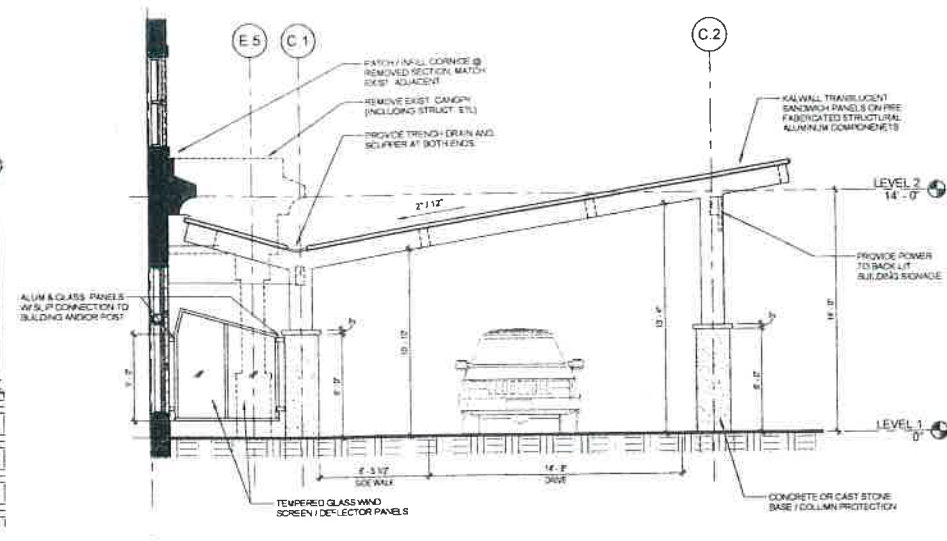


E-1 SIDE CANOPY SOUTH ELEVATION
14'-0"

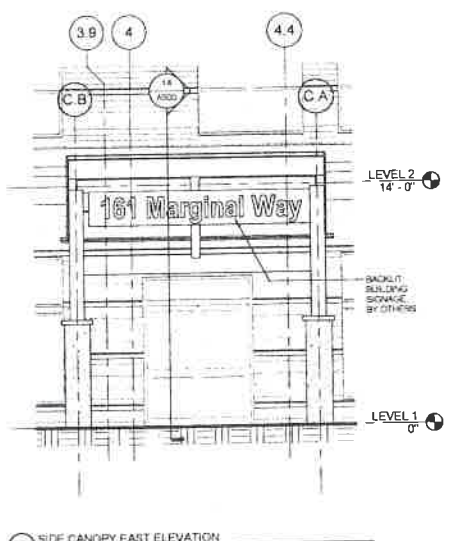


E-2 SIDE CANOPY EAST ELEVATION
14'-0"

SIDE FRONTAGE EXCLUSIVE OF CANOPY: 112'
BUILDING HEIGHT EXCLUSIVE OF PENTHOUSE: 55'-9"

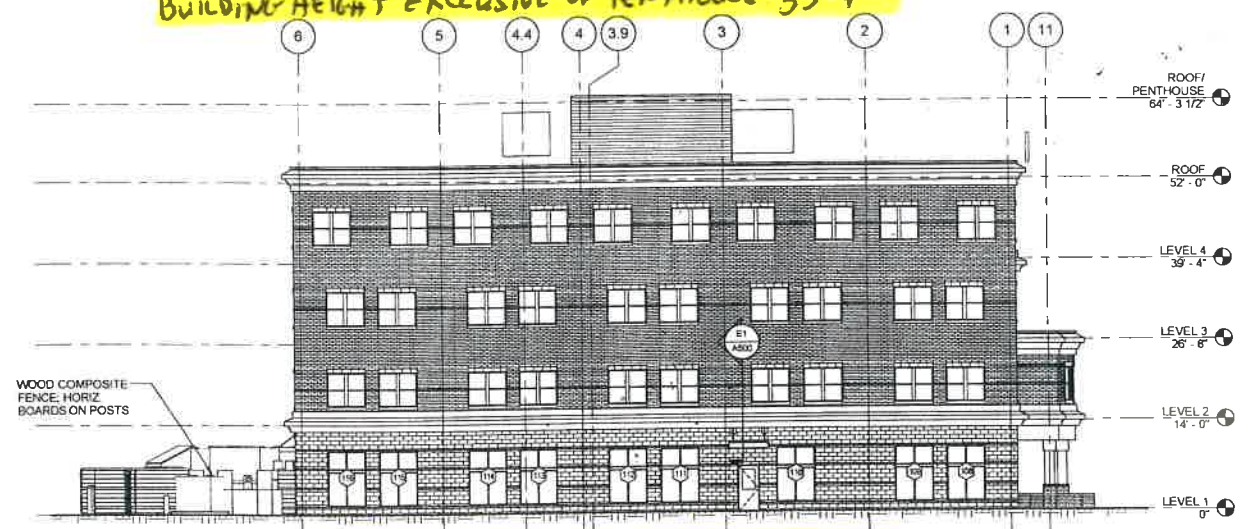

E-3 WEST ELEVATION
332'-1 1/2"

VIEW FROM FRANKLIN STREET ARTERIAL

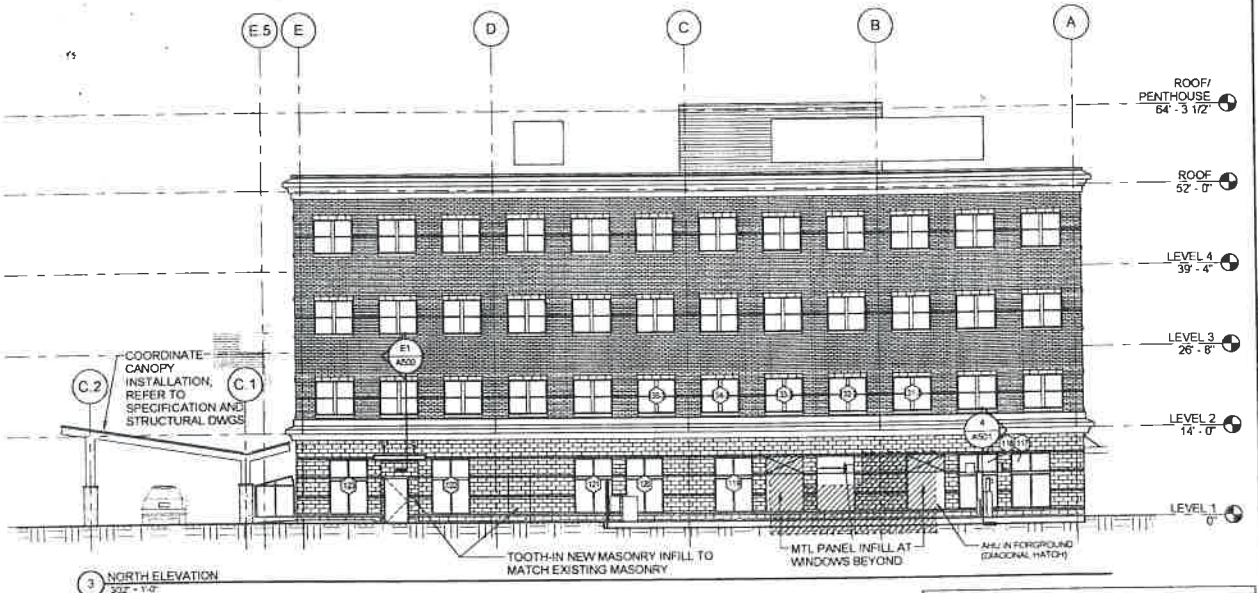

E-4 NORTH ELEVATION
302'-1 1/2"

BUILDING FRONTAGE EXCLUSIVE OF CANOPY: 122'
BUILDING HEIGHT EXCLUSIVE OF PENTHOUSE: 55'-9"



E-5 SOUTH ELEVATION
302'-1 1/2"

VIEW FROM MARGINALWAY

ADDITIONAL TYPICAL NOTE FOR WORK AT ELEVATIONS
AT ANYTHING MOUNTED ON EXISTING MASONRY BLOCK OR BRICK ALL
PENETRATIONS WILL BE IN MORTAR JOINTS RATHER THAN INTO FACE OF
MASONRY UNLESS OTHERWISE SPECIFIED. NON-GALVANIZING ANCHORS
AND CRISPMATERIALS. SEAL ALL HOLES TO PREVENT WATER
PENETRATION. NO ANCHORS, THROUGH SILLS OR
COUNTERFLASHINGS

MAINE EYE - RETINA & SURGERY CENTER
161 Marginal Way - Portland, Maine 04101

1 Date / Description
Revision Schedule



JOB NO
15088
DRWN CHK
SMD RSC
SCALE:

ISSUE
PERMIT SET - 95%
CONSTRUCTION
DOCUMENTS
D4 12 16

TITLE
EXTERIOR
ELEVATIONS

SHEET
A200