
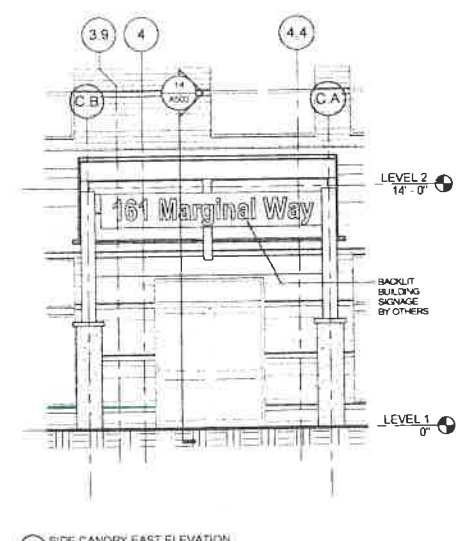
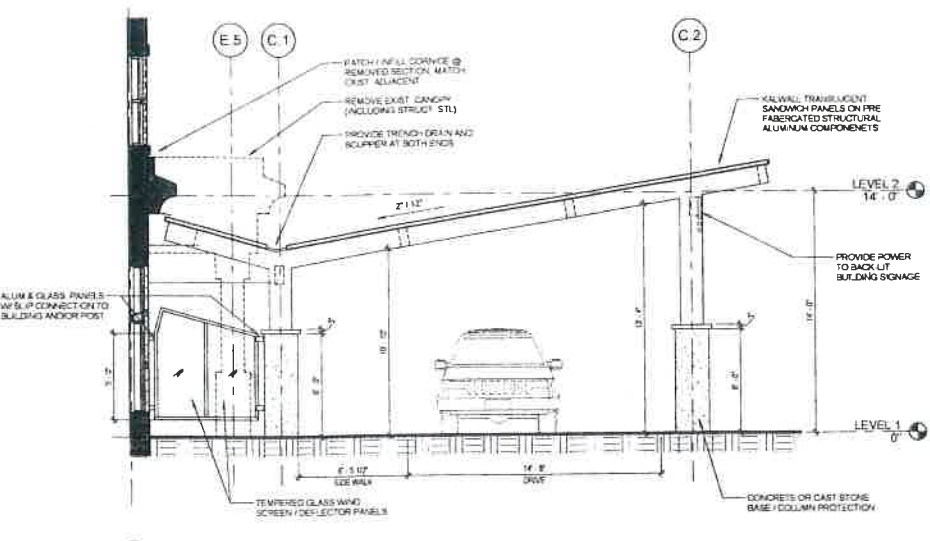


Becca Casey 5-25-16


PDT ARCHITECTS
 40 DARTMOUTH STREET
 PORTLAND, MAINE 04101
 207.775.1059
 www.pdtarch.com

COPYRIGHT
 PDT Architects
 No part of this document is to be reproduced without
 permission of PDT Architects


MAINE EYE - RETINA & SURGERY CENTER
 161 Marginal Way - Portland, Maine 04101

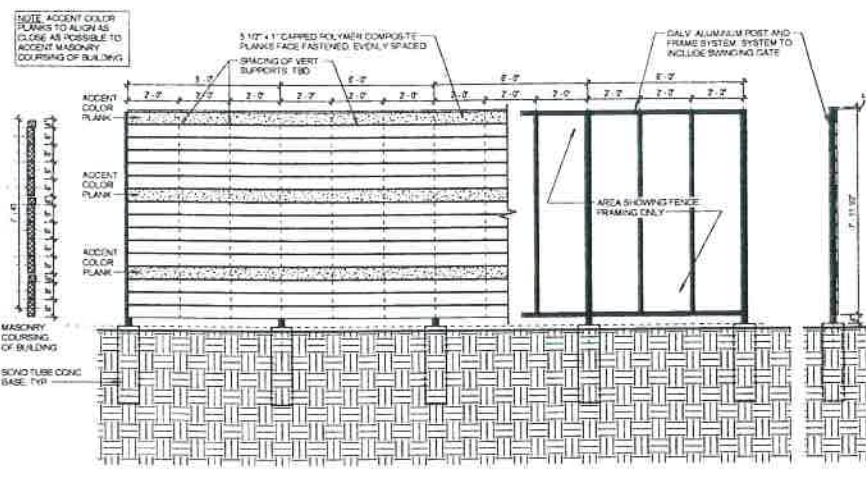

SIDE FRONTAGE EXCLUSIVE OF CANOPY: 112'
 BUILDING HEIGHT EXCLUSIVE OF PENTHOUSE: 55'-9"

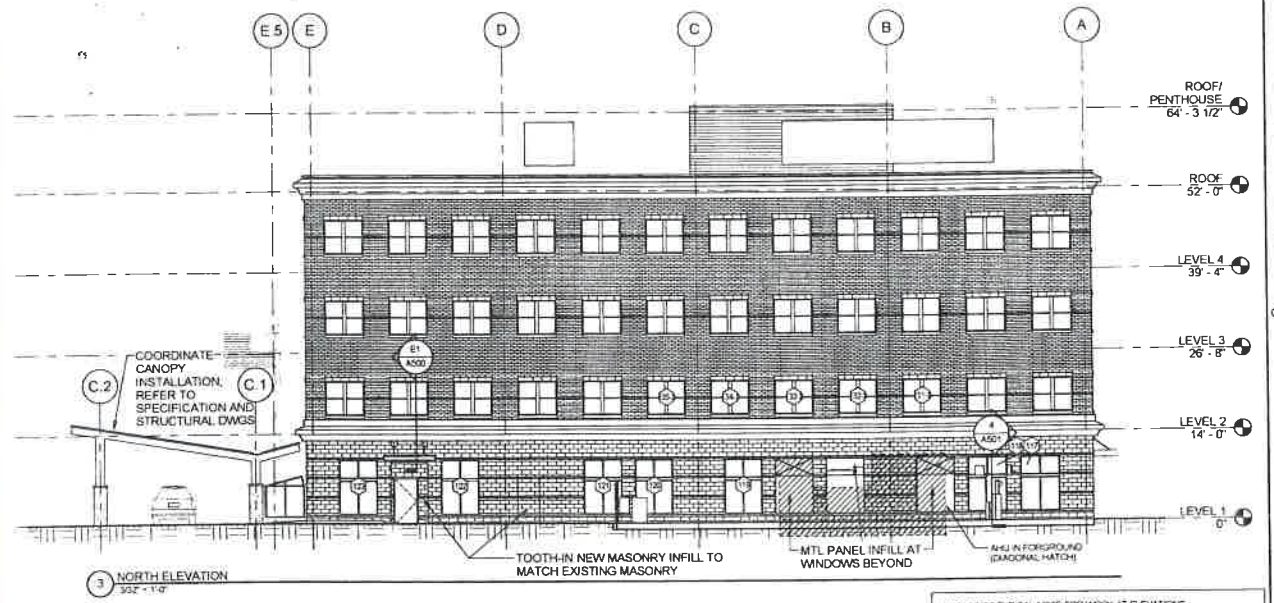

BUILDING FRONTAGE EXCLUSIVE OF CANOPY: 122'
 BUILDING HEIGHT EXCLUSIVE OF PENTHOUSE: 55'-9"

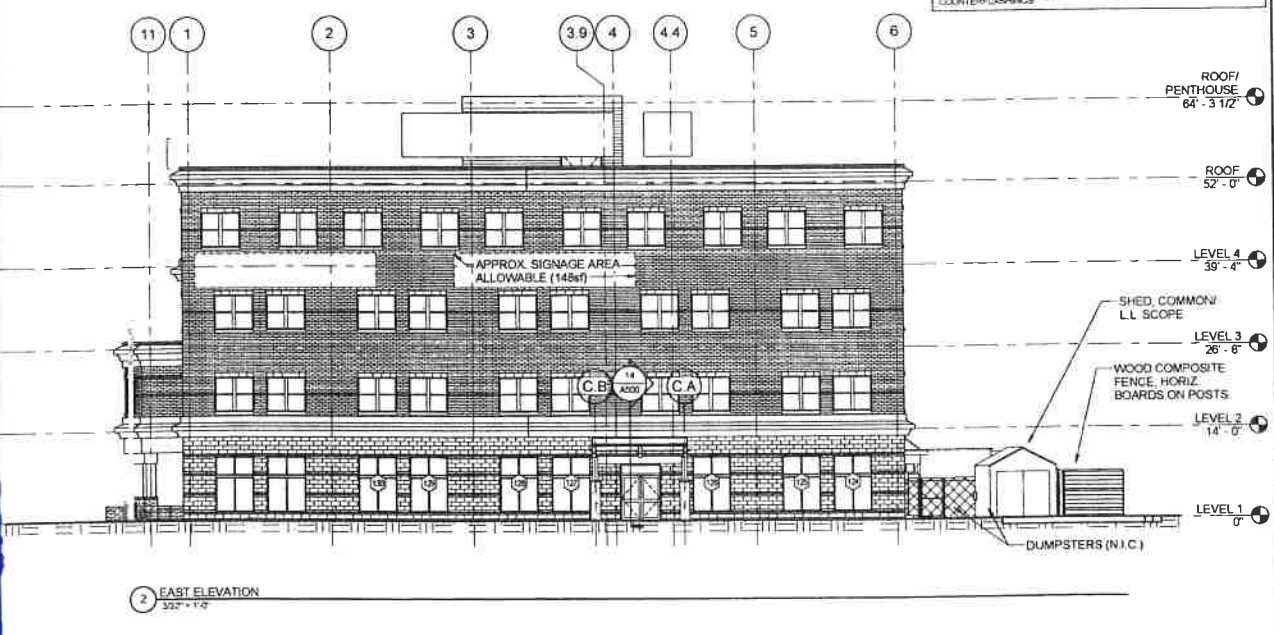

LANDSCAPE ARCHITECTS FOR WORK AT ELEVATIONS
 IF ANYTHING IS LOCATED ON EXISTING MASONRY BLOCK OR BRICK ALL
 PENETRATIONS WILL BE IN MORTAR JOINTS RATHER THAN INTO FACE OF
 MASONRY UNLESS OTHERWISE NOTED. NON-GALVANIZING ANCHORS
 ANCHOR MATERIALS. SEAL ALL HOLES TO PREVENT WATER
 PENETRATION. NO ANCHORS, THRU-FLASHINGS OR
 COUNTERFLASHINGS.

| # | Date | Description |
|---|------|-------------------|
| 1 | | Revision Schedule |

REGISTERED ARCHITECT
 DAVID C. WEAVER
 STATE OF MAINE

JOB NO
 15088

DRWN: CHK
 SMD RSC

SCALE:

ISSUE:
 PERMIT SET - 95%
 CONSTRUCTION DOCUMENTS
 04.12.16

TITLE
 EXTERIOR ELEVATIONS

SHEET
 A200