



Becca Casey 5-25-16

POT ARCHITECTS
 49 DARTMOUTH STREET
 PORTLAND, MAINE 04101
 207.775.1259
 www.potarchitects.com


COPYRIGHT POT Architects
 No part of this document may be reproduced or transmitted in any form or by any means, electronic or mechanical, including photocopying, recording, or by any information storage and retrieval system, without the prior written permission of POT Architects.

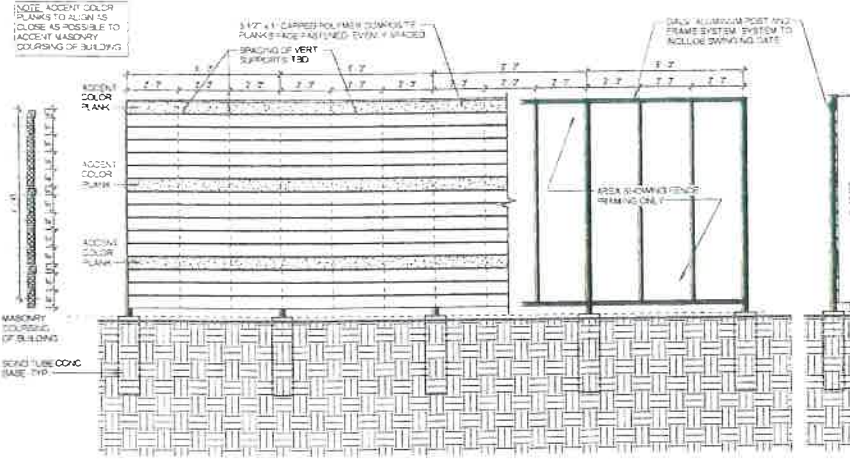

50 FENCE ELEVATION

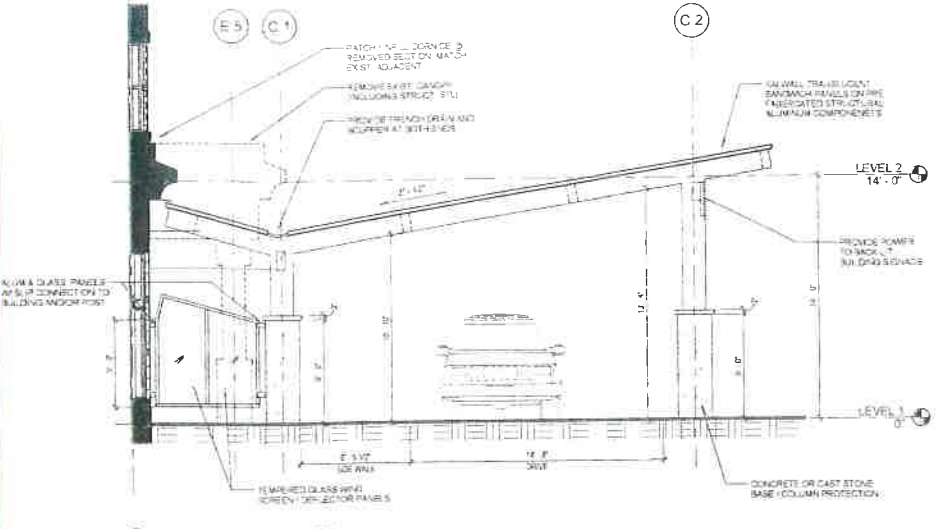


4 SIDE CANOPY SOUTH ELEVATION

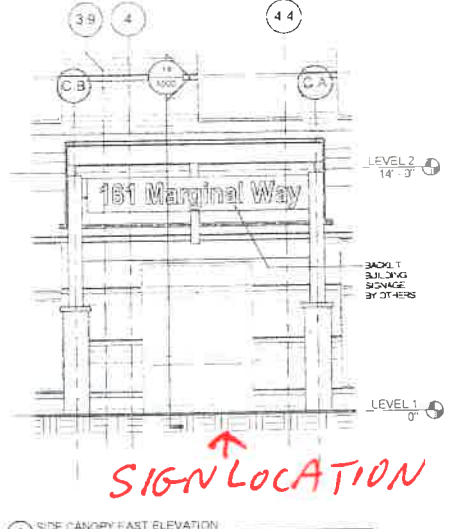


6 SIDE CANOPY EAST ELEVATION

SIDE FRONTAGE EXCLUSIVE OF CANOPY: 112'
 BUILDING HEIGHT EXCLUSIVE OF PENTHOUSE: 55'-9"

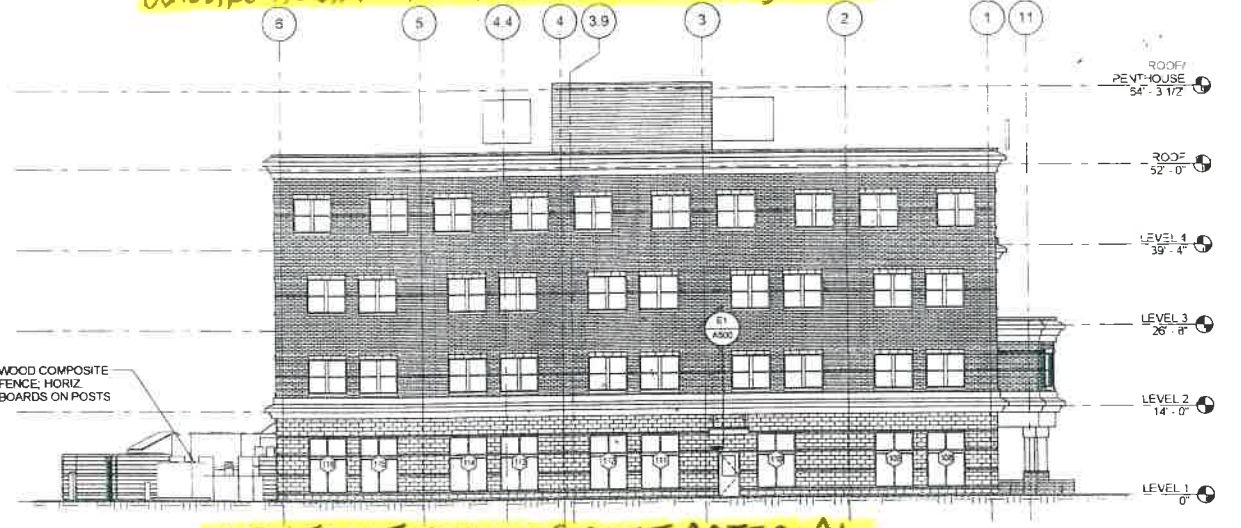

4 WEST ELEVATION

VIEW FROM FRANKLIN STREET ARTERIAL

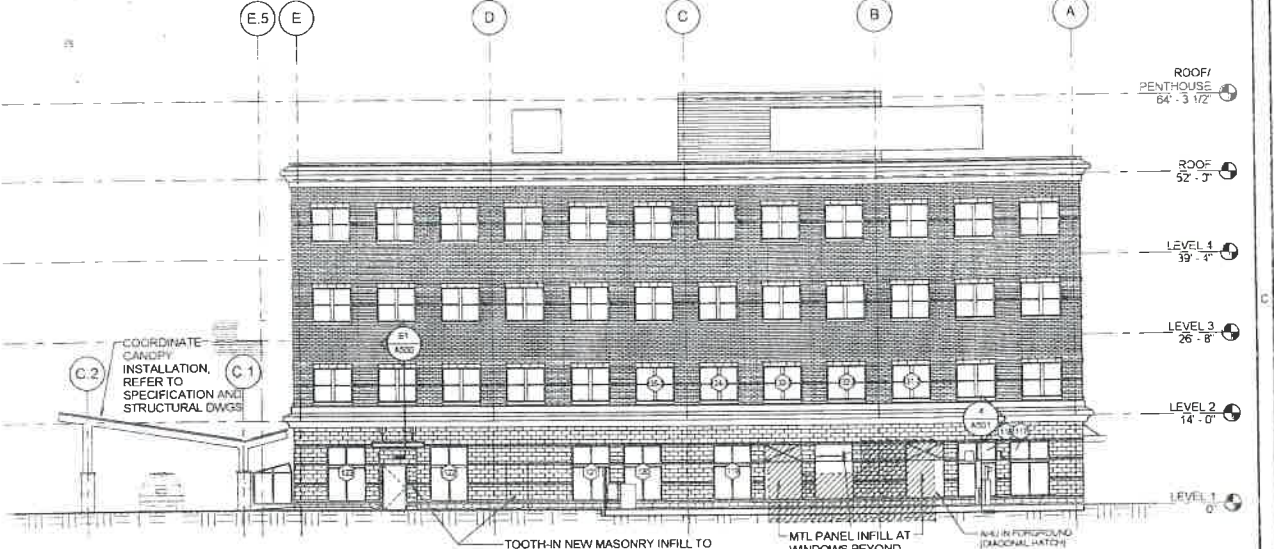


3 NORTH ELEVATION

BUILDING FRONTAGE EXCLUSIVE OF CANOPY: 122'
 BUILDING HEIGHT EXCLUSIVE OF PENTHOUSE: 55'-9"



1 SOUTH ELEVATION

VIEW FROM MARGINALWAY

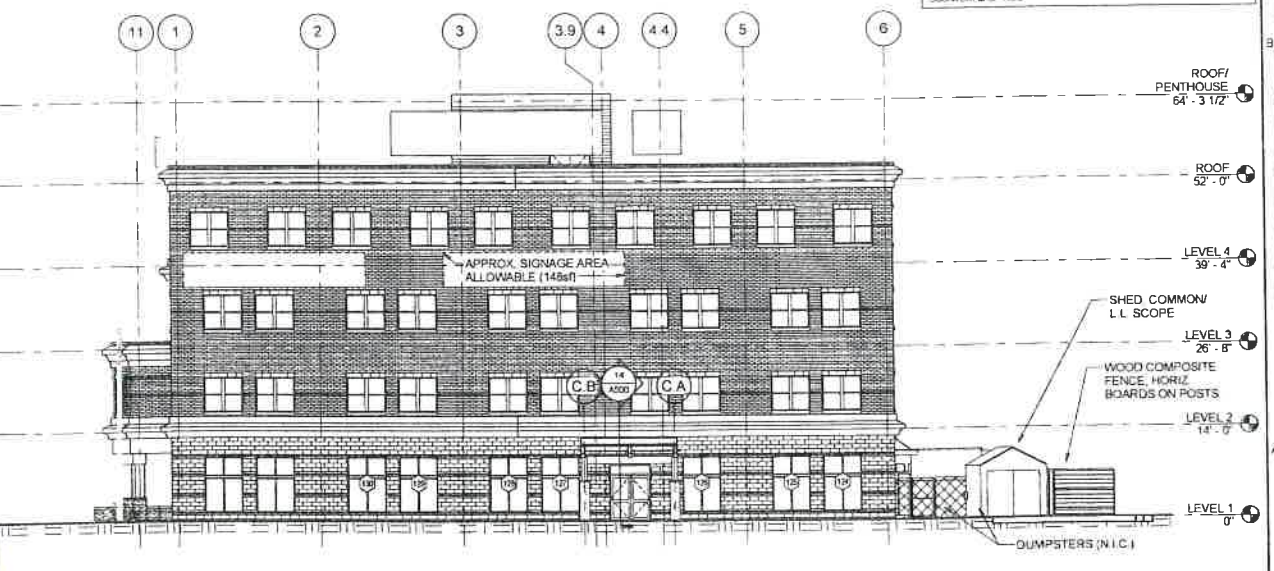

2 EAST ELEVATION

ADD LEGIBLE PHYSICAL NOTE FOR WORK AT ELEVATIONS AT ANYTHING MOUNTED ON EXISTING MASONRY BLOCK OR BRICK. ALL PENETRATIONS WILL BE IN MORTAR JOINTS RATHER THAN INTO FACE OF MASONRY UNITS. WITH NON-CORROSION NON-GALVANIC ACTING AND/OR MATERIALS. SEAL ALL HOLES TO PREVENT WATER PENETRATION. NO ANCHORS THROUGH FLASHING OR COUNTERFLASHING.

MAINE EYE - RETINA & SURGERY CENTER
 161 Marginal Way - Portland, Maine 04101

#	Date	Description



JOB NO 15088
 DRWN: SMD, CHK: RSC
 SCALE:
 ISSUE PERMIT SET - 95% CONSTRUCTION DOCUMENTS
 04.12.16

TITLE
 EXTERIOR ELEVATIONS

SHEET

A200