


1/16"=1'-0"  
**FIFTH FLOOR REFLECTED CEILING PLAN**

LEGEND	
1	PRECAST CONCRETE UNIT
2	SLOPED PRECAST CONCRETE
3	ACOUSTICAL CEILING TILE
4	ALUMINUM SOFFIT SYSTEM
5	OPEN TO ABOVE

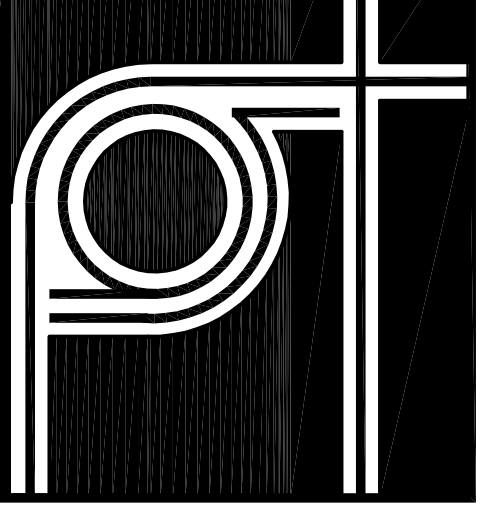

**THA ARCHITECTS, LLC**

ARCHITECTURE DESIGN PLANNING INTERIOR DESIGN  
 105 MILL LOW BROOK AVENUE  
 STRATHAM, NEW HAMPSHIRE 03885  
 Tel: (603) 770-2491 Fax: (603) 773-0288  
 www.thaarc.com

These drawings and specifications were prepared for use at the location indicated. Publication and use in any other project without the written permission of THA Architects, LLC.  
 © 2016 THA Architects, LLC.



midtown Portland

Somerset Street  
 Elm Street  
 Portland, ME

**Building 2  
 Level Five  
 Reflected  
 Ceiling Plan**

Structural Engineer  
 Becker Engineering  
 MEP Engineer  
 McCabe & Associates  
 FP Engineer  
 McCabe & Associates

SCALE:  
 ISSUED / DRAWN BY  
 February 8, 2016  
 © THA Architects, LLC  
 REVISED / REVISED BY

JOB NO.: 15001  
 SHEET NUMBER

**A-1.5RCP**