


THA
ARCHITECTS, LLC
 ARCHITECTURE • DESIGN • PLANNING • INTERIOR DESIGN
 105 WILLOW BROOK AVENUE
 STRATHAM, NEW HAMPSHIRE 03885
 Tel: (603) 770-2491 Fax: (603) 773-0238
 WWW.THAA.CC.COM

These drawings and specifications were prepared for use at the location indicated. Publication and reproduction without the written permission of THA Architects, LLC.
 © 2015 THA Architects, LLC.

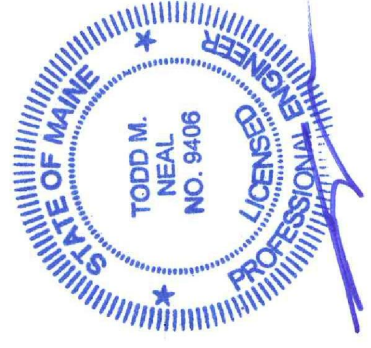

midtown Portland

Somerset Street
 Elm Street
 Portland, ME

Building 2
 FOUNDATION
 SECTIONS & DETAILS

Structural Engineer
BECKER
 STRUCTURAL ENGINEERS

75 York Street, Portland, Maine 04101
 207.579.1838 • beckerstructural.com
 MEP Engineer
 McCabe & Associates
 FP Engineer
 McCabe & Associates

SCALE: AS NOTED
 ISSUED / DRAWN BY _____



© THA ARCHITECTS, LLC
 REVISED / REVISED BY _____
 APRIL 15, 2016

JOB NO: 15001

SHEET NUMBER

S-2.1

NOT FOR CONSTRUCTION
 REVISED PERMIT SET
 4/15/16

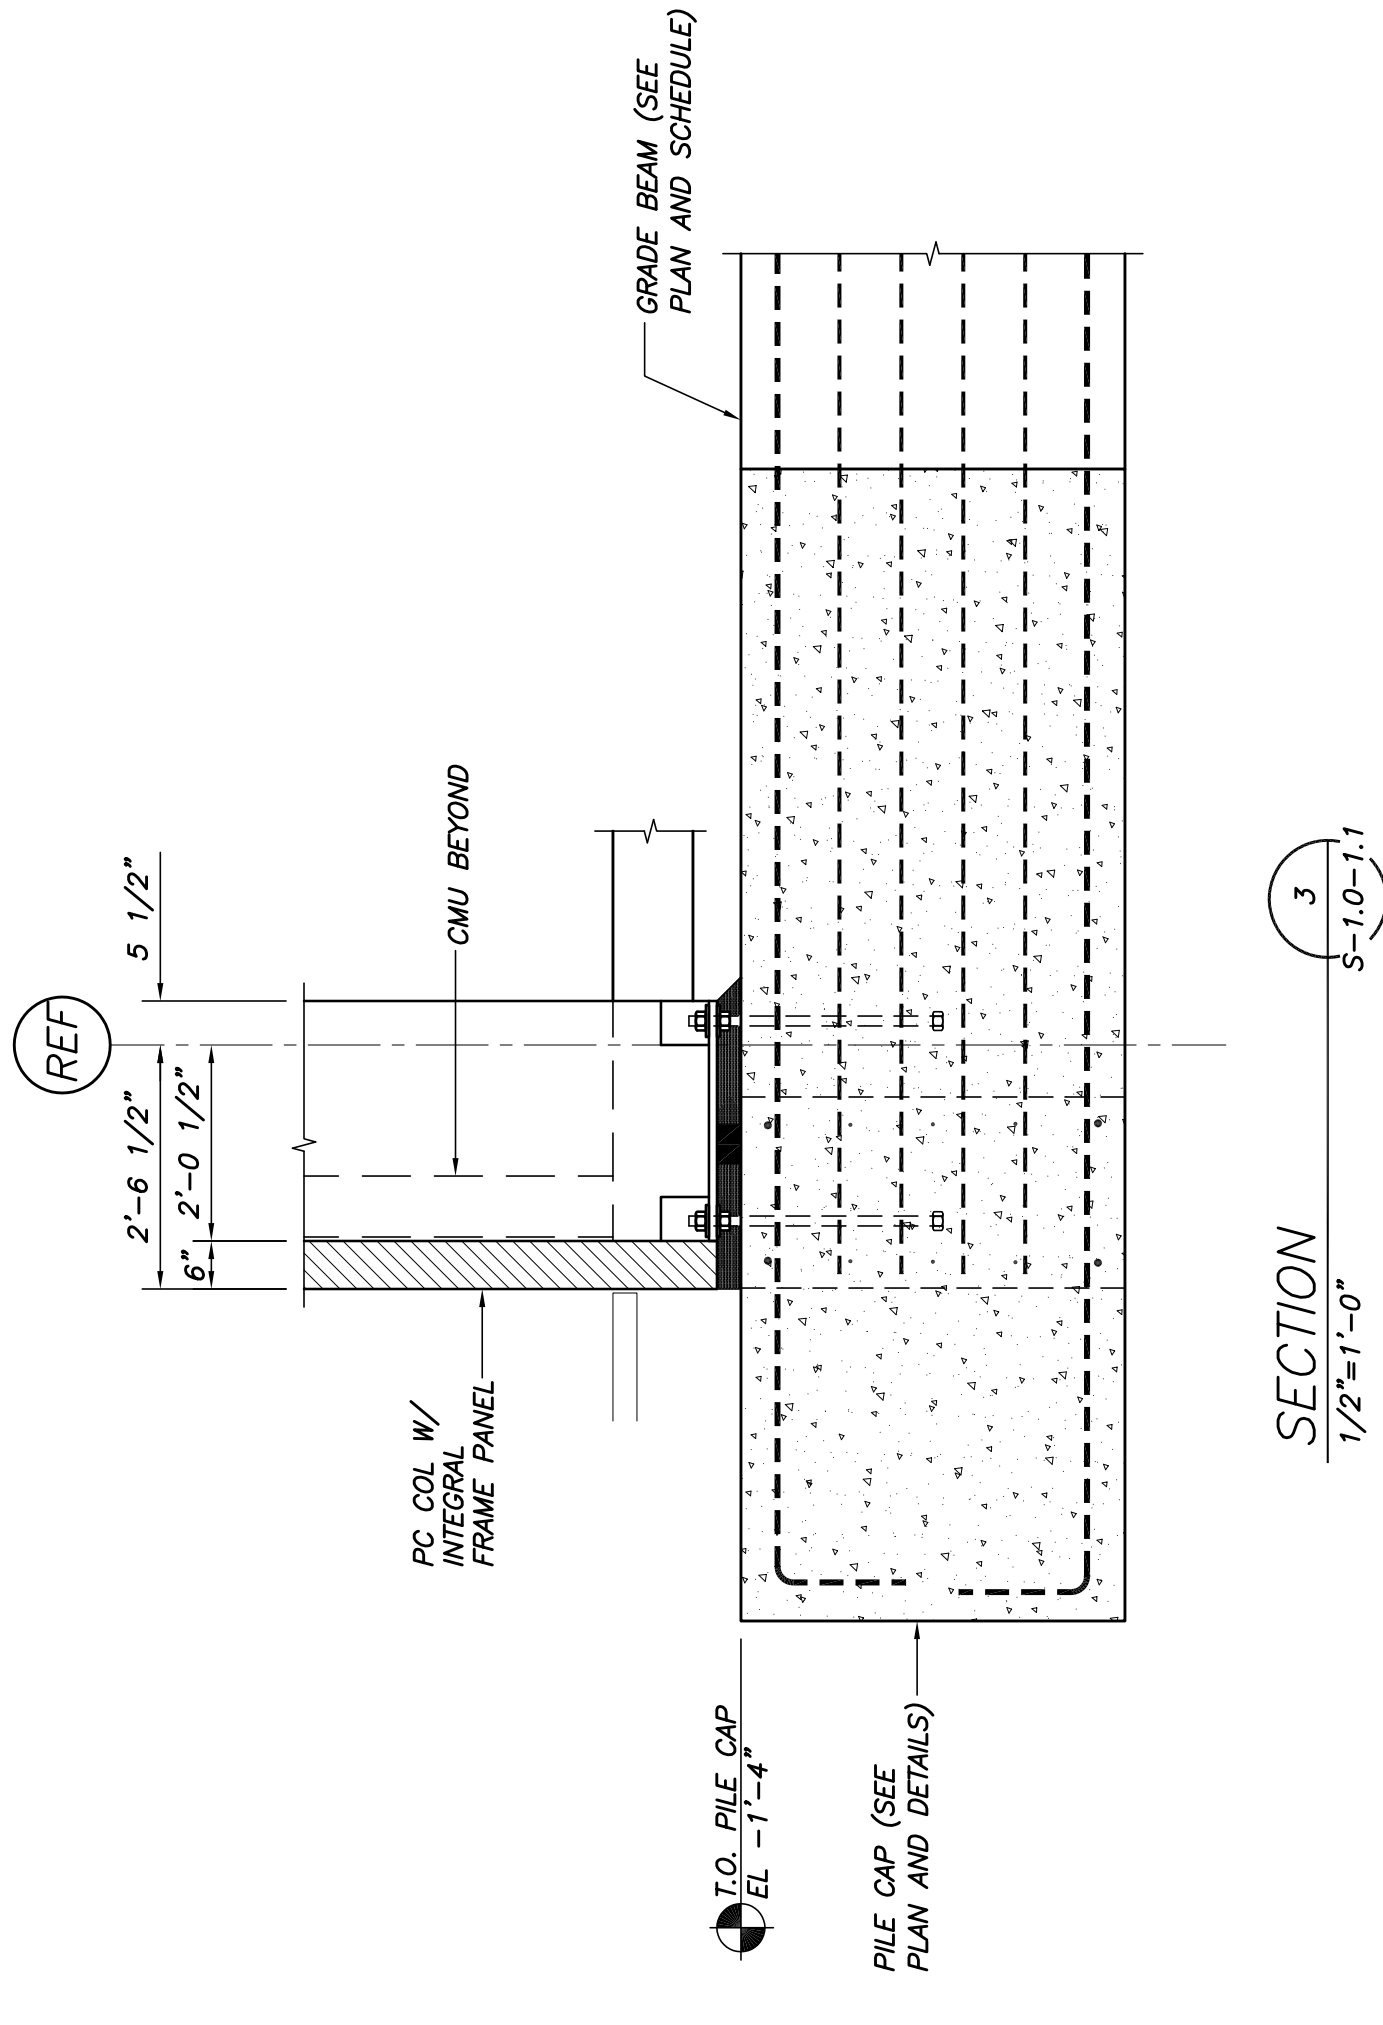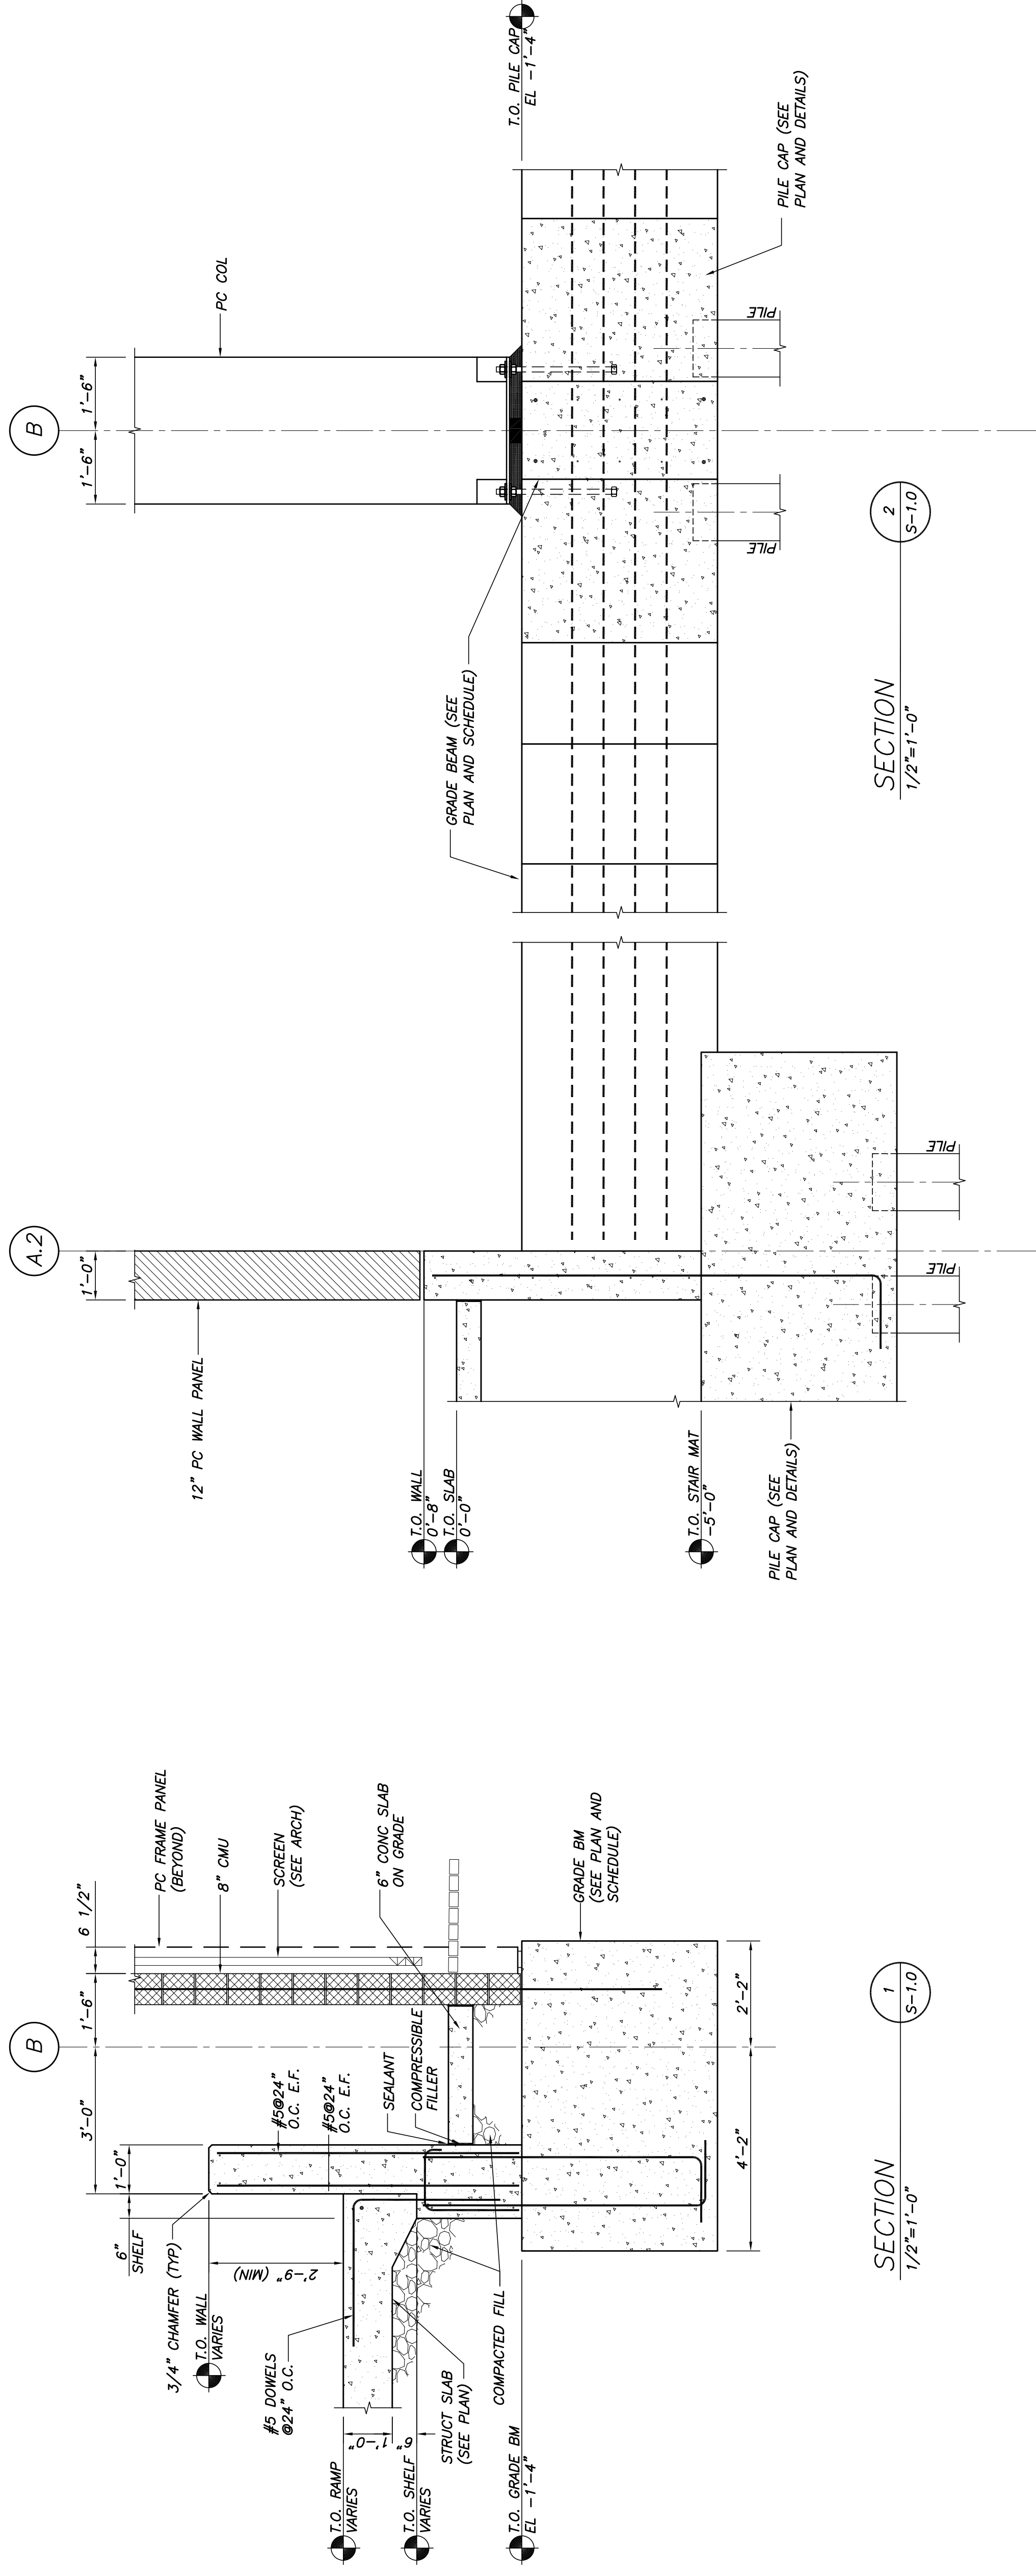

SECTION 1
 1/2"=1'-0"

SECTION 3
 1/2"=1'-0"

SECTION 2
 1/2"=1'-0"